



PROPOSED

Notes:
 This drawing is the property of Wakefields Chartered Building Surveyors. Copyright is reserved and the drawing is issued on the condition that it is not copied in whole or in part without the express written consent of Wakefields Chartered Building Surveyors.
 All dimensions must be checked on site prior to commencement of the works. Any inconsistencies to be brought to the attention of the CA.

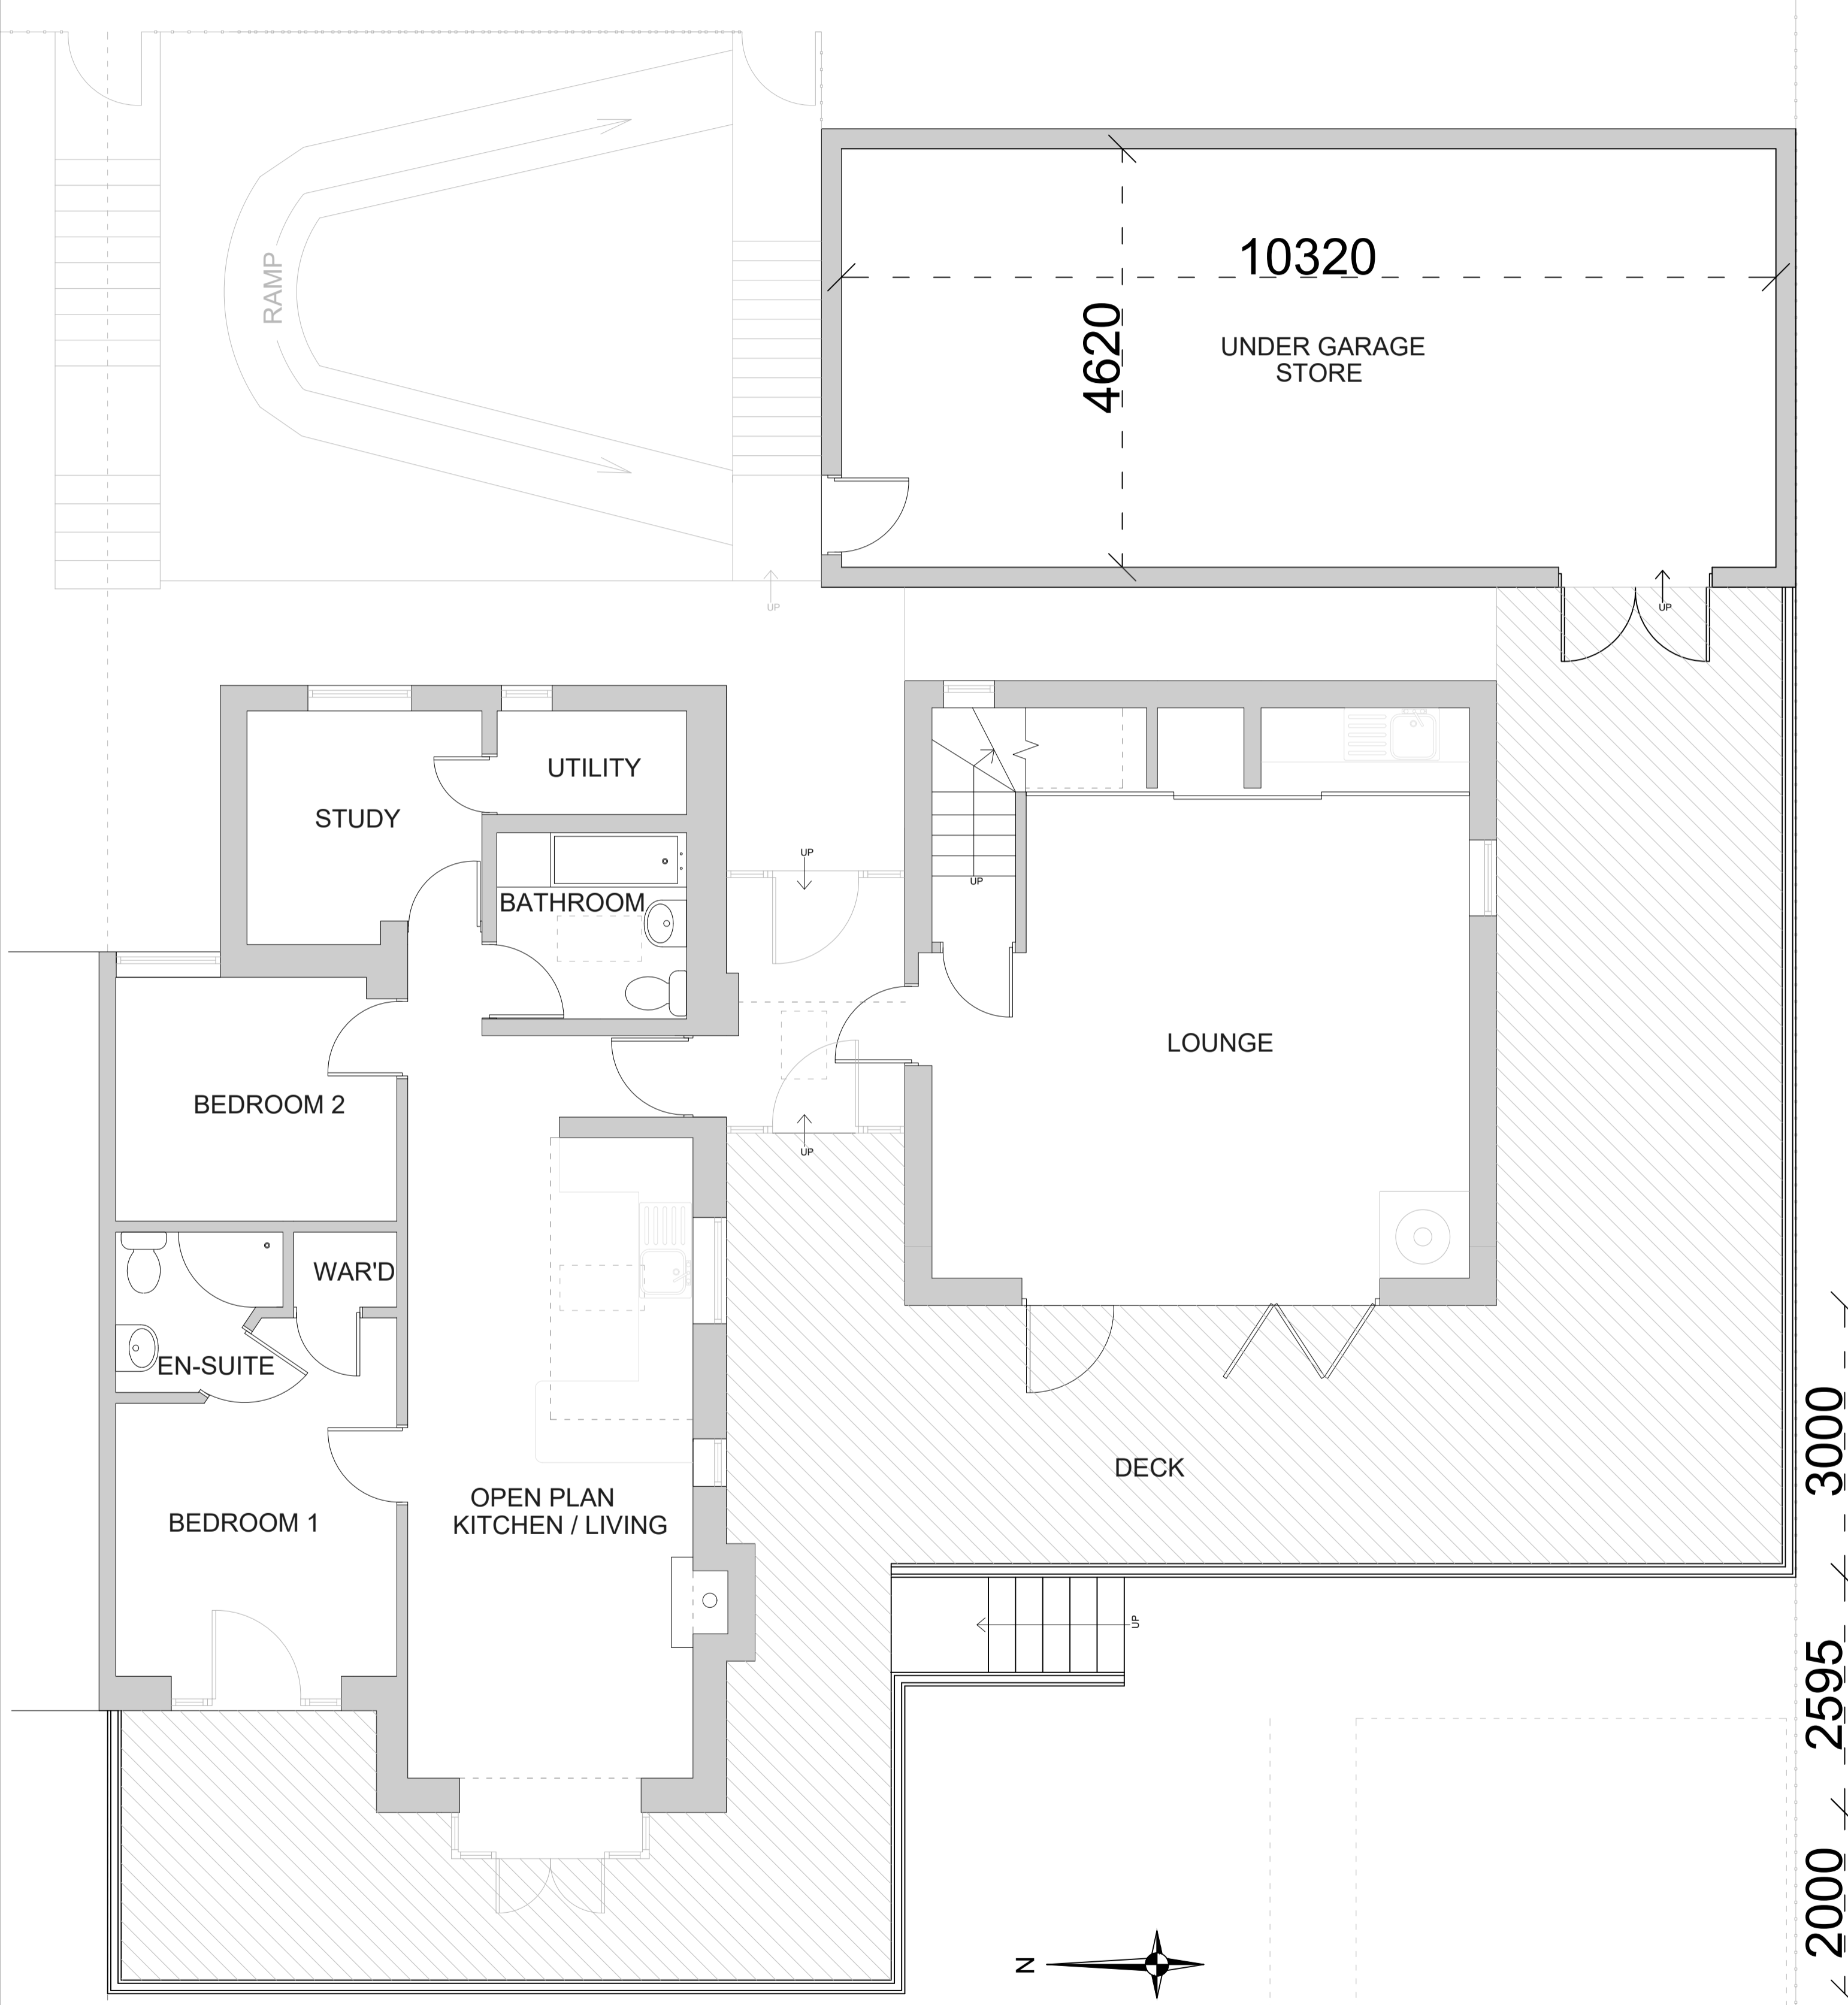

GROUND FLOOR PLAN

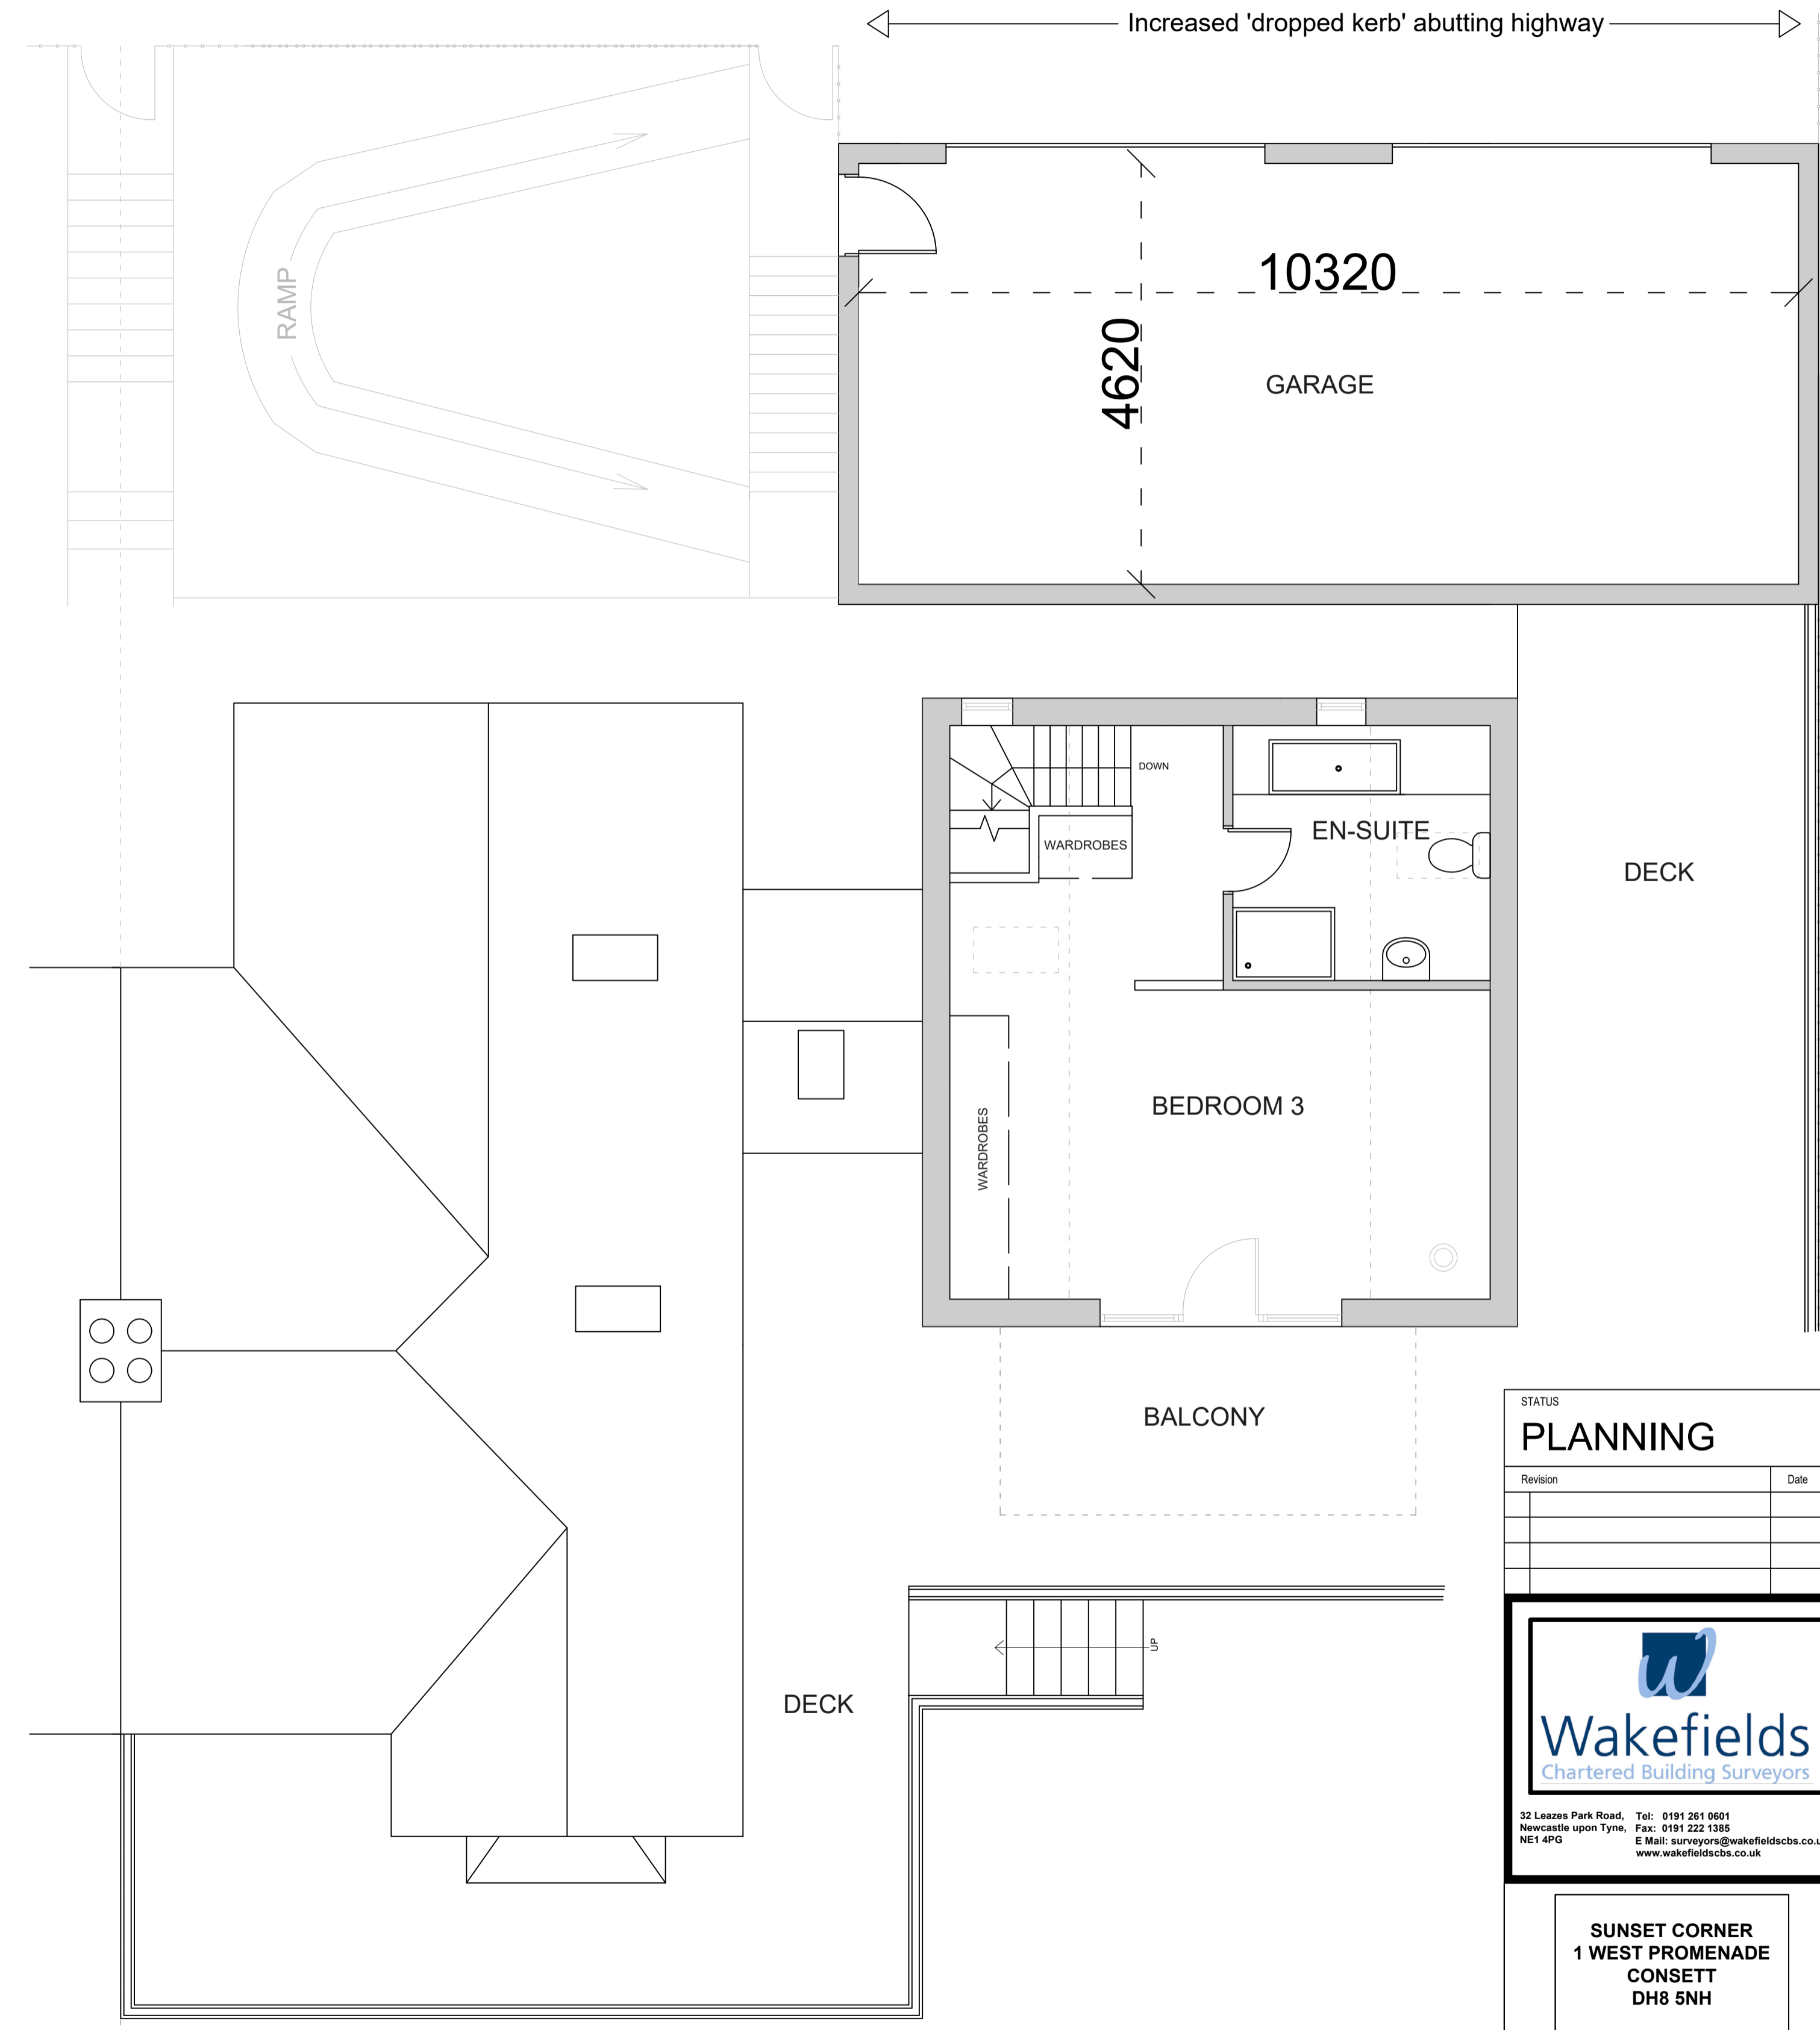

FIRST FLOOR PLAN

← Increased 'dropped kerb' abutting highway →

STATUS	
PLANNING	
Revision	Date

Wakefields
 Chartered Building Surveyors
 32 Leazes Park Road, Tel: 0191 261 6661
 Newcastle upon Tyne, Fax: 0191 222 1385
 NE1 4PG, E Mail: surveyors@wakefieldscbs.co.uk
 www.wakefieldscbs.co.uk

**SUNSET CORNER
 1 WEST PROMENADE
 CONSETT
 DH8 5NH**

Title Proposed Floor Plans	
Drawing no. P2105043/02	Revision A
Scale 1:50 @ A1	Date July 2021