


EXISTING SITE PLAN

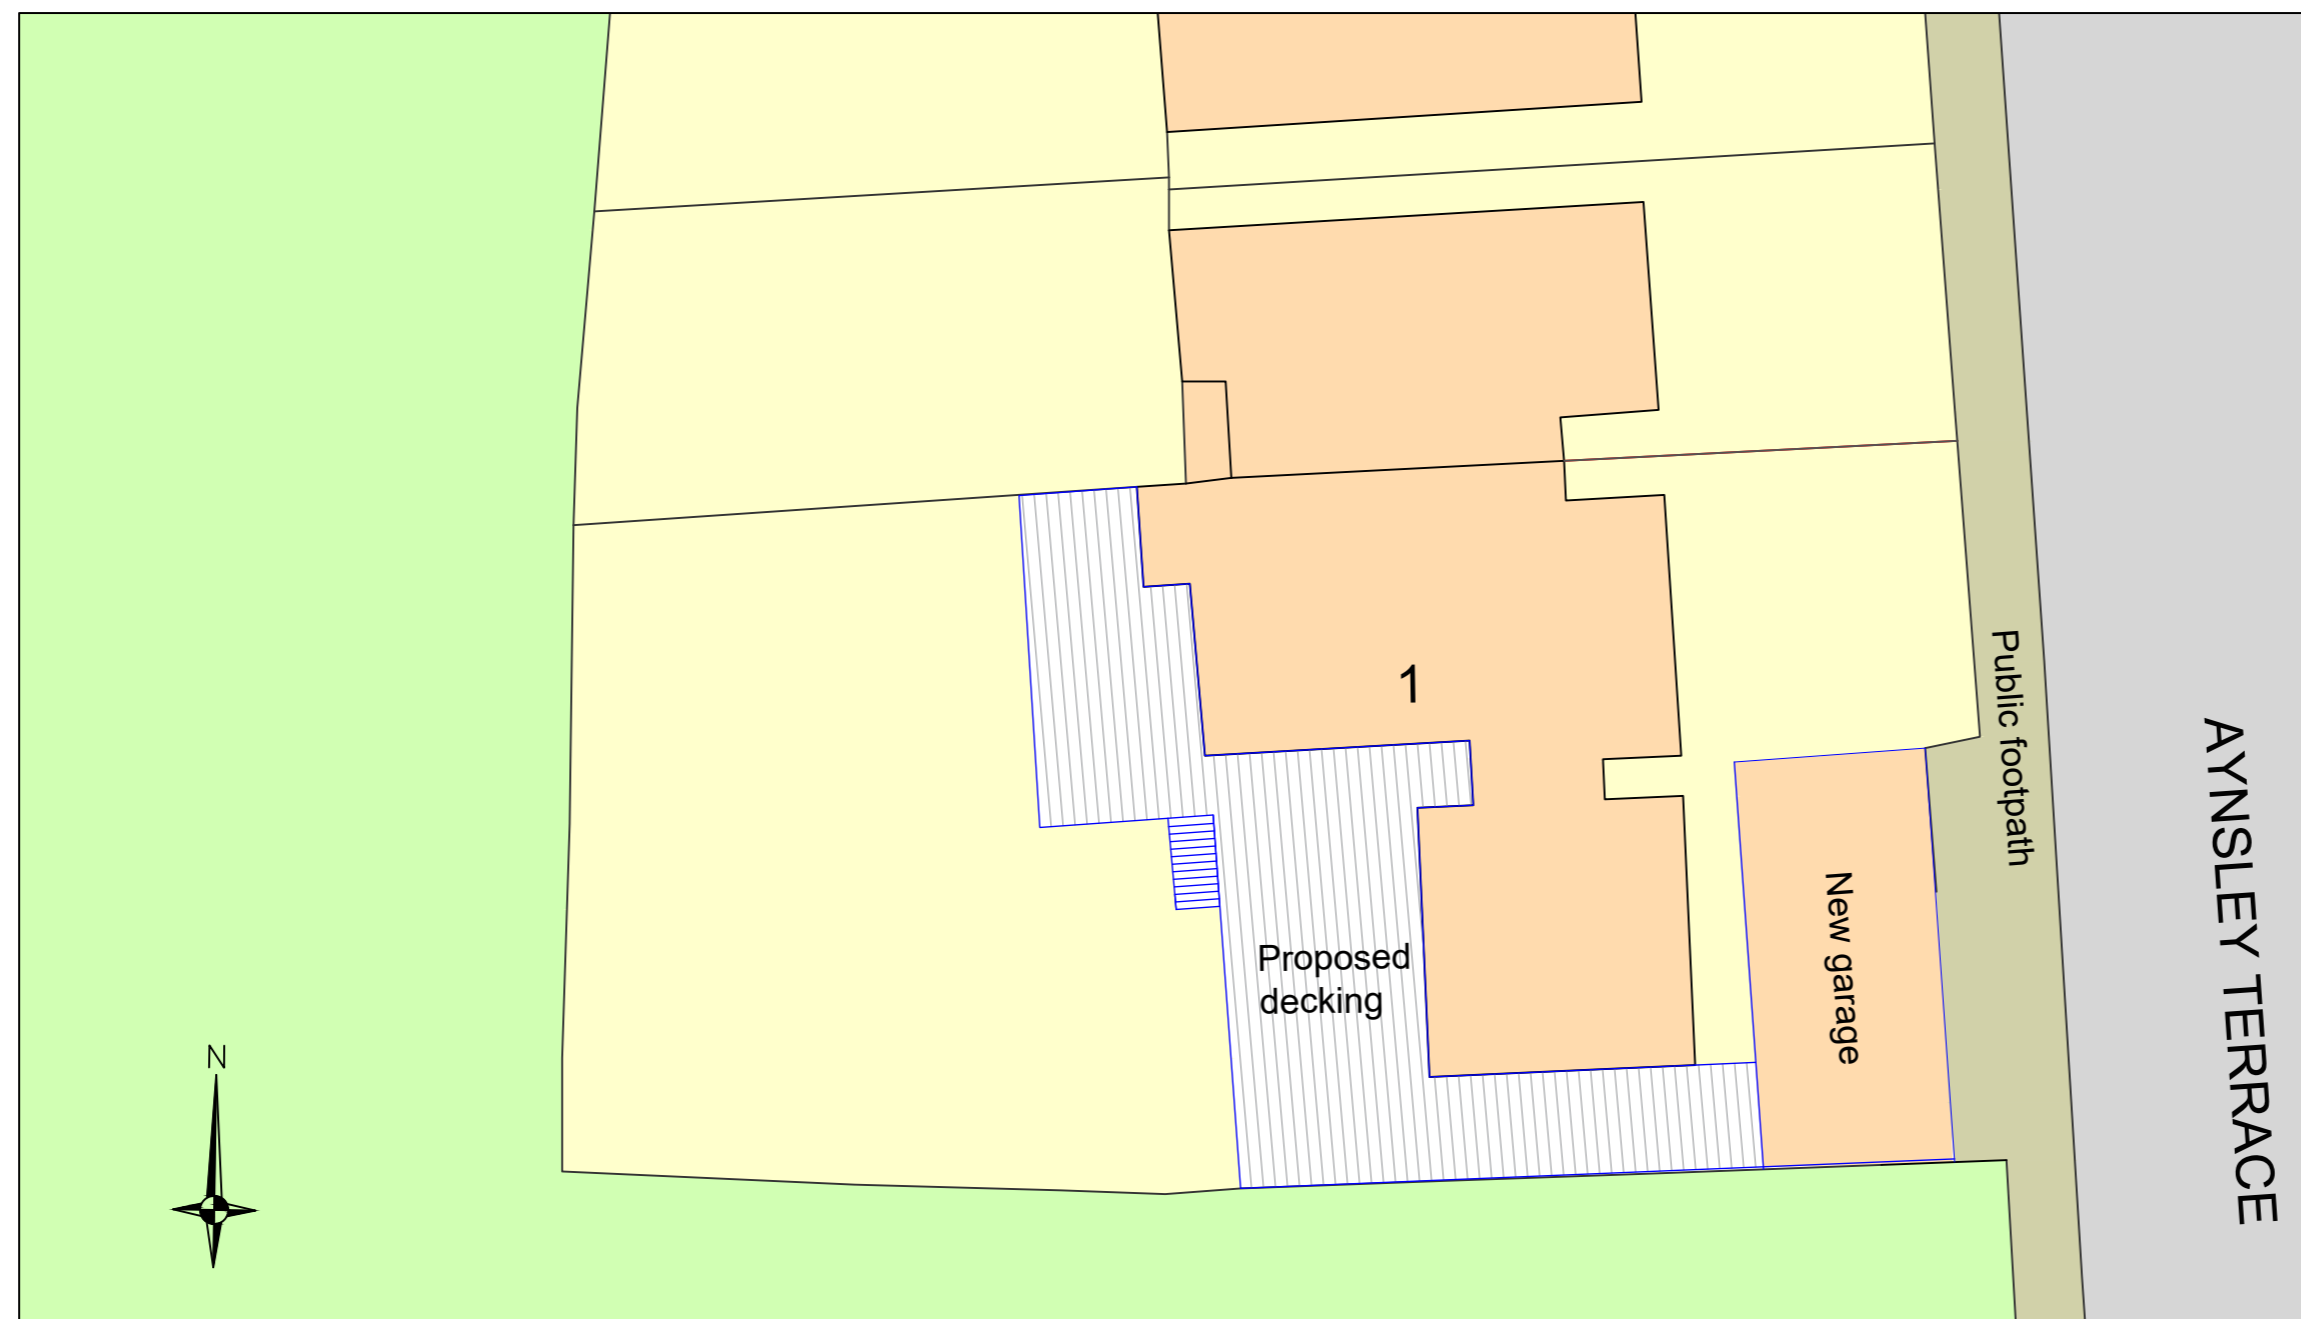

PROPOSED SITE PLAN

Notes:
 This drawing is the property of Wakefields Chartered Building Surveyors. Copyright is reserved and the drawing is issued on the condition that it is not copied in whole or in part without the express written consent of Wakefields Chartered Building Surveyors.

All dimensions must be checked on site prior to commencement of the works. Any inconsistencies to be brought to the attention of the CA.

STATUS
PLANNING

Revision	Date

Wakefields
 Chartered Building Surveyors

32 Leazes Park Road, Newcastle upon Tyne, NE1 4PG
 Tel: 0191 261 0601 Fax: 0191 222 1365
 E Mail: surveyors@wakefieldscbs.co.uk
www.wakefieldscbs.co.uk

SUNSET CORNER
1 WEST PROMENADE
CONSETT
DH8 5NH

Title
 Site Plan

Drawing no. P2105043/05 Revision -

Scale 1:200 @ A2	Drawn AM	Checked HB	Date July 21
---------------------	-------------	---------------	-----------------