


0 1 2 3 4 5 10 METRES

GAS METER
First Floor

boiler with escape valve and tundish discharging directly to outside air, min 100mm above finished ground level. Wall behind boiler to have min 25mm non-combustible material installed over area of boiler.

NORTH

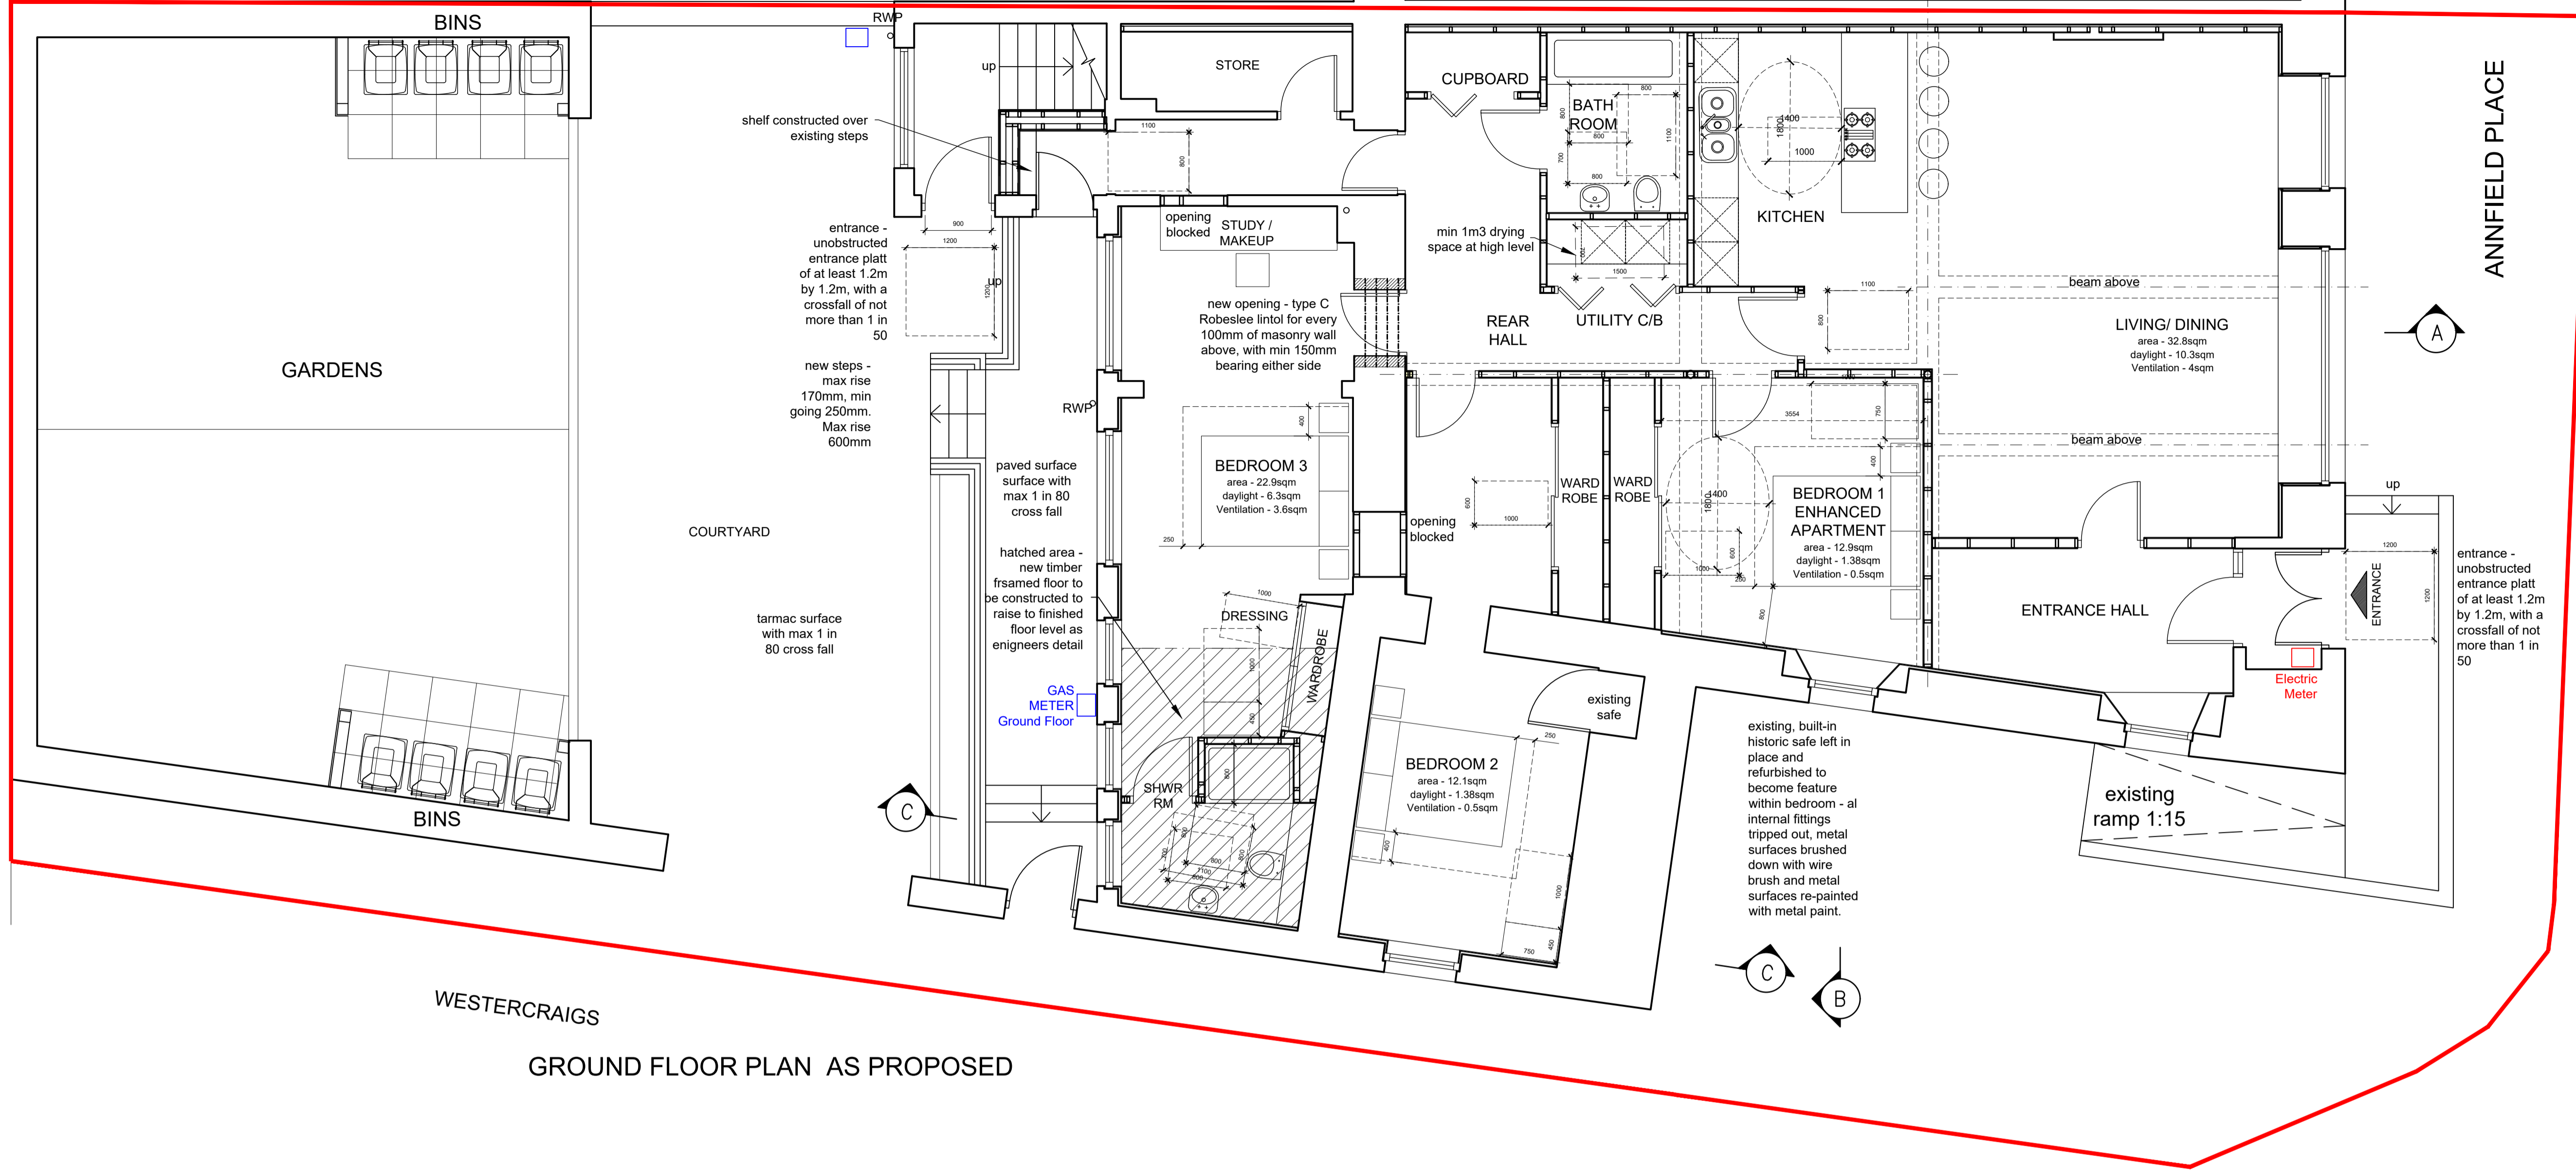

WESTERCRAIGS
GROUND FLOOR PLAN AS PROPOSED

Notes:
 1. This drawing is the property of Ingram Architecture & Design Limited and must not be disclosed, loaned or copied without the written permission of Ingram Architecture & Design
 2. All sizes in millimetres
 3. Do not scale from drawings
 4. Any discrepancies to be notified to client/architect immediately
 5. All sizes to be checked on site

revision	
A	design development 30.09.20
B	meters shown 24.11.20
C	warrant notes 11.12.20
D	warrant notes 08.02.21
E	rear entrance altered 21.04.21
F	Planning 29.06.21
G	Scale bar added 03.08.21

INGRAM
Architecture & Design

227 Ingram Street Glasgow
G1 1DA 0141 221 5191

getus@ingramarchitecture.co.uk
www.ingramarchitecture.co.uk

client Mandalay North Ltd

project 1 Annfield Place

drawing Ground Floor Plan
As Proposed

scale 1:50@A1 date Aug 20
1:100@A3

number 2040-05 rev G