
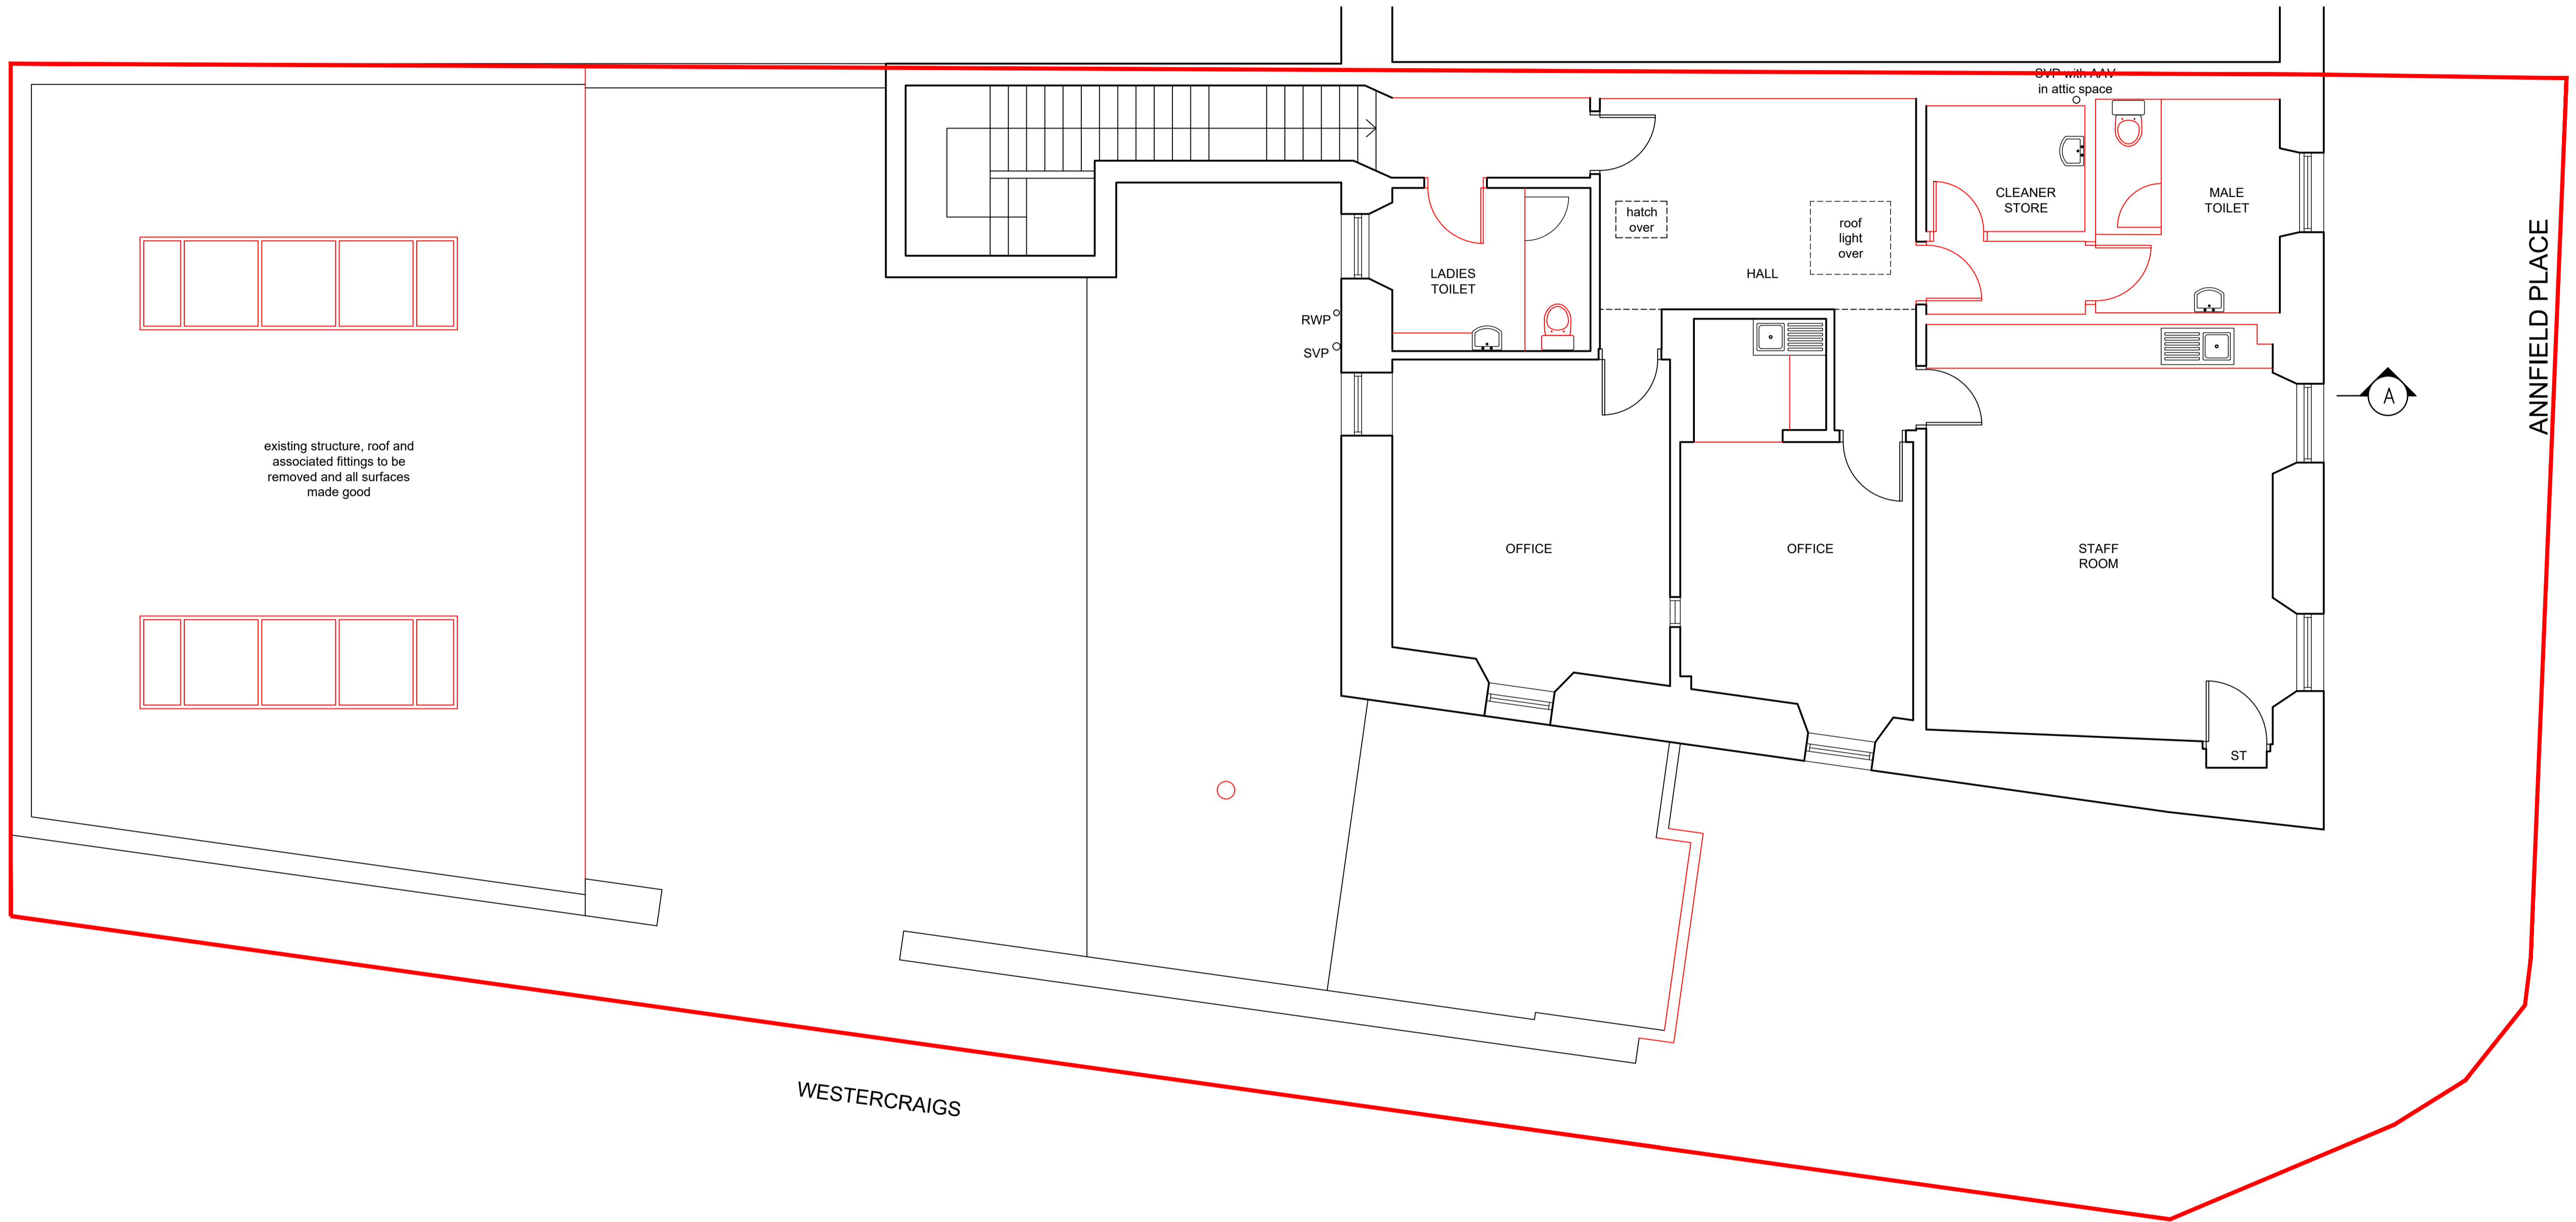


- Notes:
1. This drawing is the property of Ingram Architecture & Design Limited and must not be disclosed, loaned or copied without the written permission of Ingram Architecture & Design
  2. All sizes in millimetres
  3. Do not scale from drawings
  4. Any discrepancies to be notified to client/architect immediately
  5. All sizes to be checked on site

revision		
A	Warrant notes	11.12.20
B	Warrant notes	08.02.21
C	Planning	29.08.21
D	Scale bar added	03.08.21

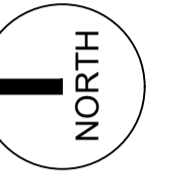

Downtakings in red

GROUND FLOOR PLAN AS EXISTING

**INGRAM**  
Architecture & Design

227 Ingram Street Glasgow  
G1 1DA 0141 221 5191

getus@ingramarchitecture.co.uk  
www.ingramarchitecture.co.uk

client Mandalay North Ltd

project 1 Annfield Place

drawing First Floor Plan  
As Existing

scale 1:50@A1 date Aug 20  
1:100@A3

number 2040-02 rev D