


0 1 2 3 4 5 10 METRES



NORTH ELEVATION AS EXISTING



SOUTH ELEVATION AS EXISTING

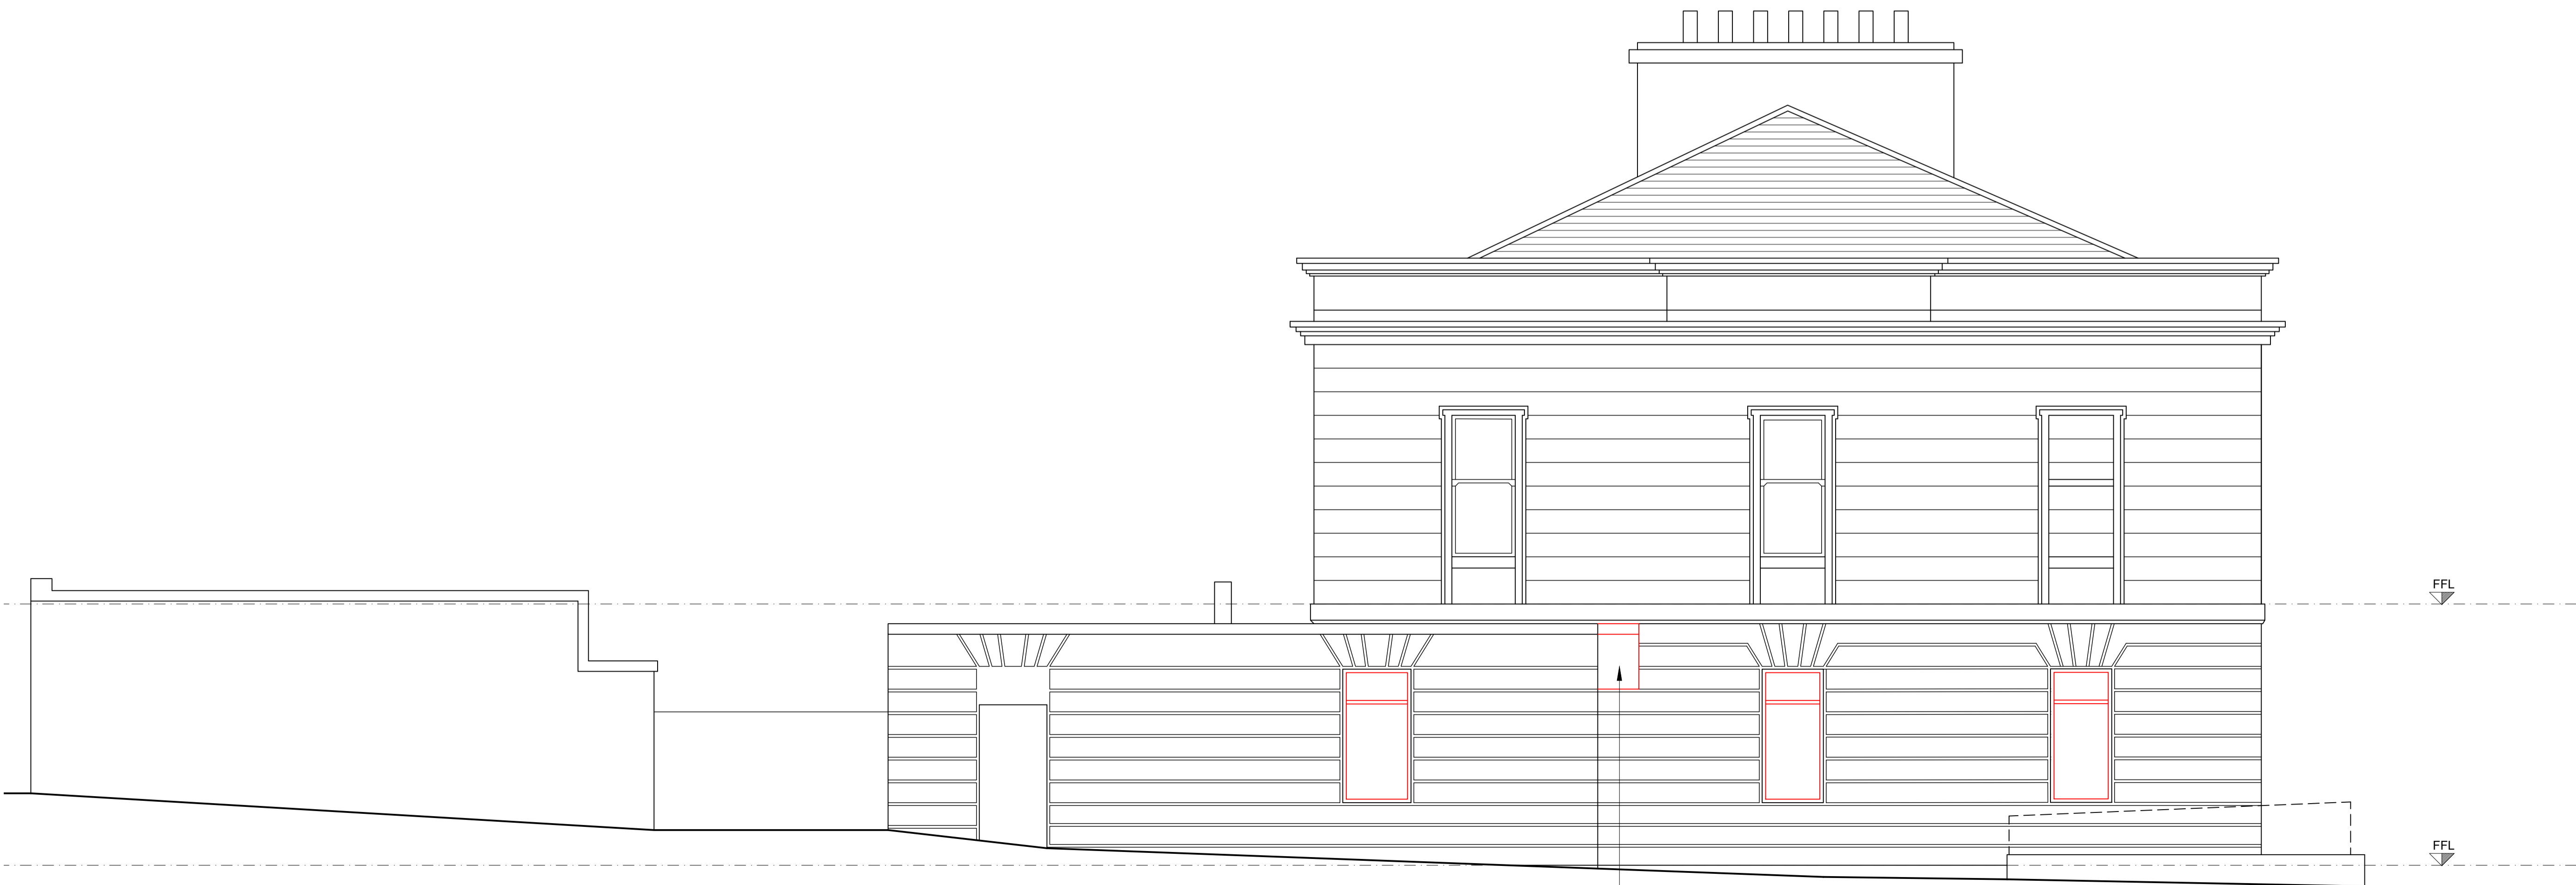

SECTION A-A AS EXISTING

- Notes:
1. This drawing is the property of Ingram Architecture & Design Limited and must not be disclosed, loaned or copied without the written permission of Ingram Architecture & Design
 2. All sizes in millimetres
 3. Do not scale from drawings
 4. Any discrepancies to be notified to client/architect immediately
 5. All sizes to be checked on site

revision		
A	Planning	29.06.21
B	Scale bar added	03.08.21

Dawkings in red

INGRAM
Architecture & Design

227 Ingram Street Glasgow
G1 1DA 0141 221 5191

getus@ingramarchitecture.co.uk
www.ingramarchitecture.co.uk

client Mandalay North Ltd

project 1 Annfield Place

drawing Elevations
As Existing

scale 1:50@A1 date Aug 20
1:100@A3

number 2040-04 rev B