




NOTES:
 This drawing is the copyright © property of James Baird Architecture - no copy of this drawing or any part thereof is permitted without prior written permission.
 Do not scale from this drawing. All existing dimensions to be checked on site prior to commencement of works or manufacturing of components.
 Any discrepancies to be brought to the attention of the architect.

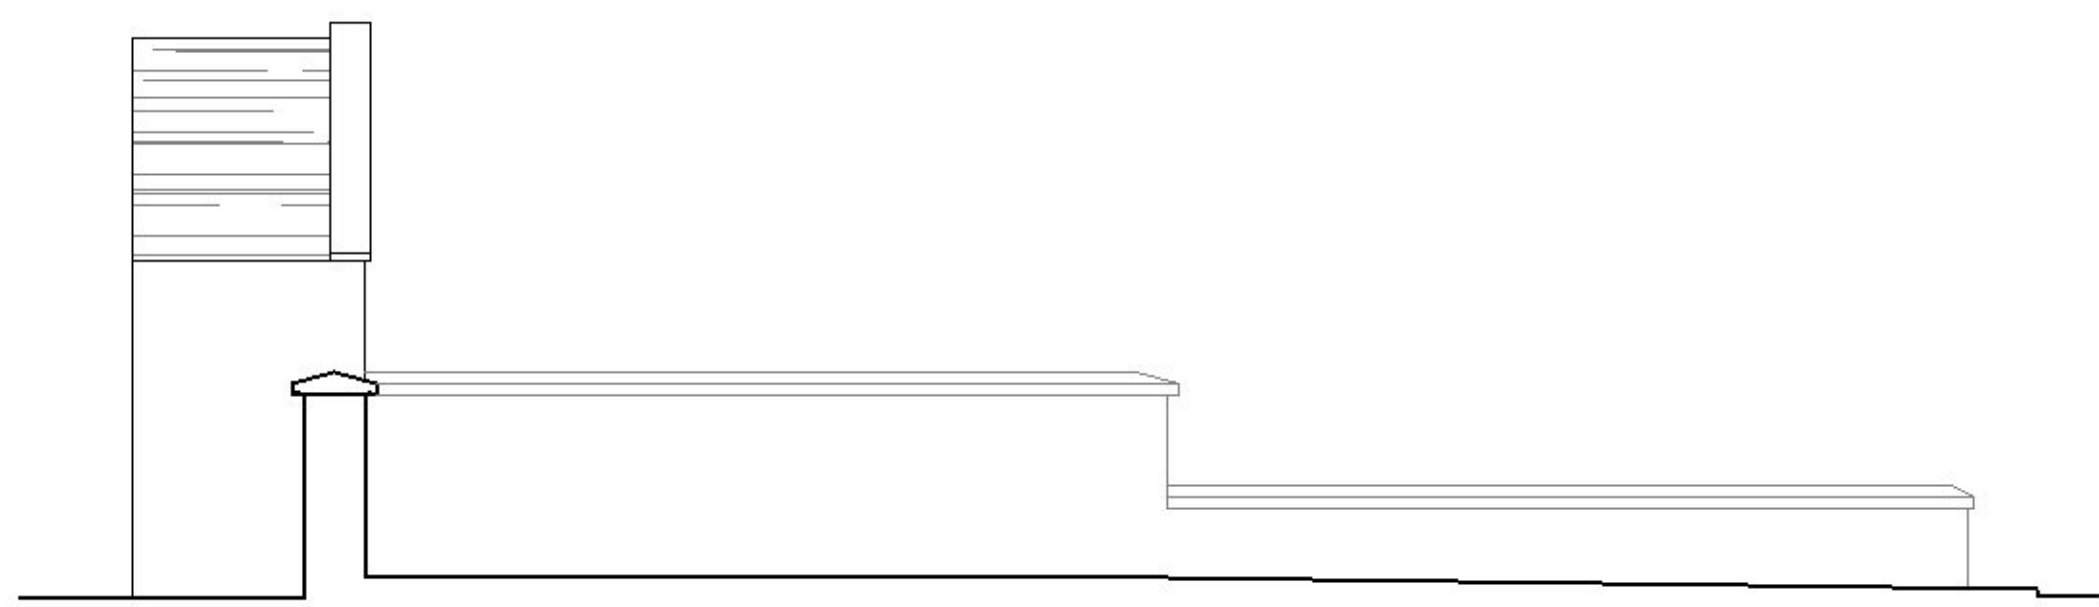


Side Elevation 1:50

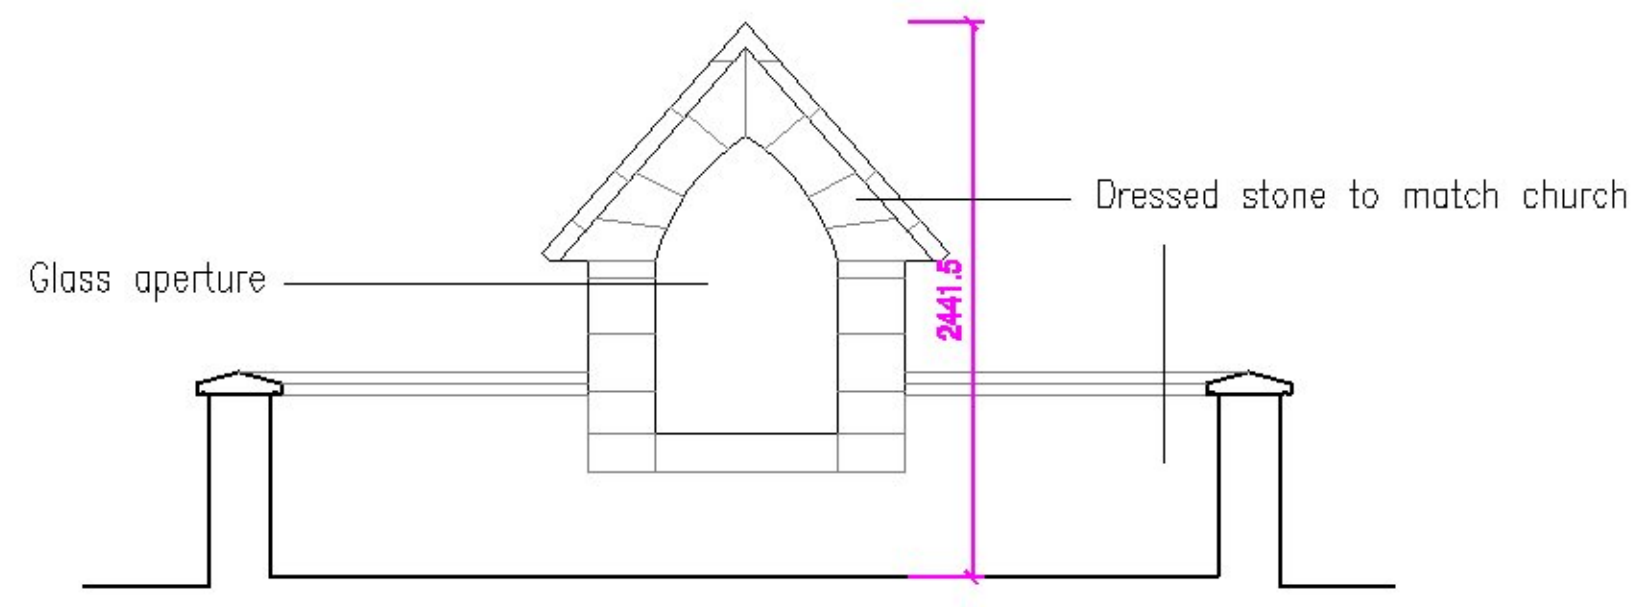




Front Elevation 1:50

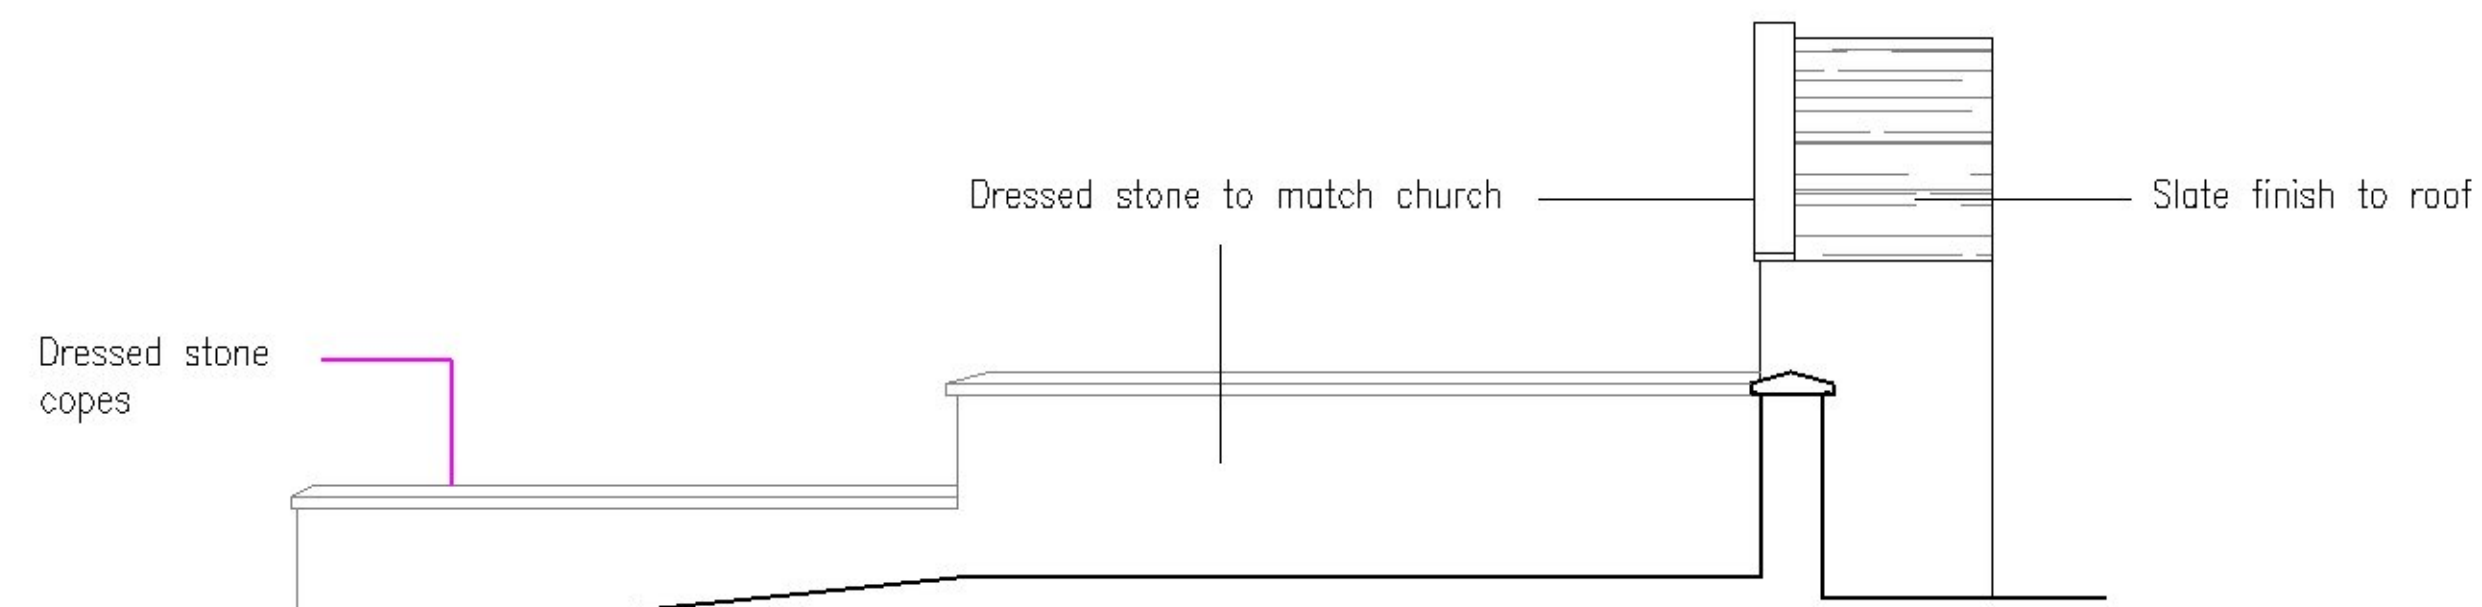


Side Elevation 1:50

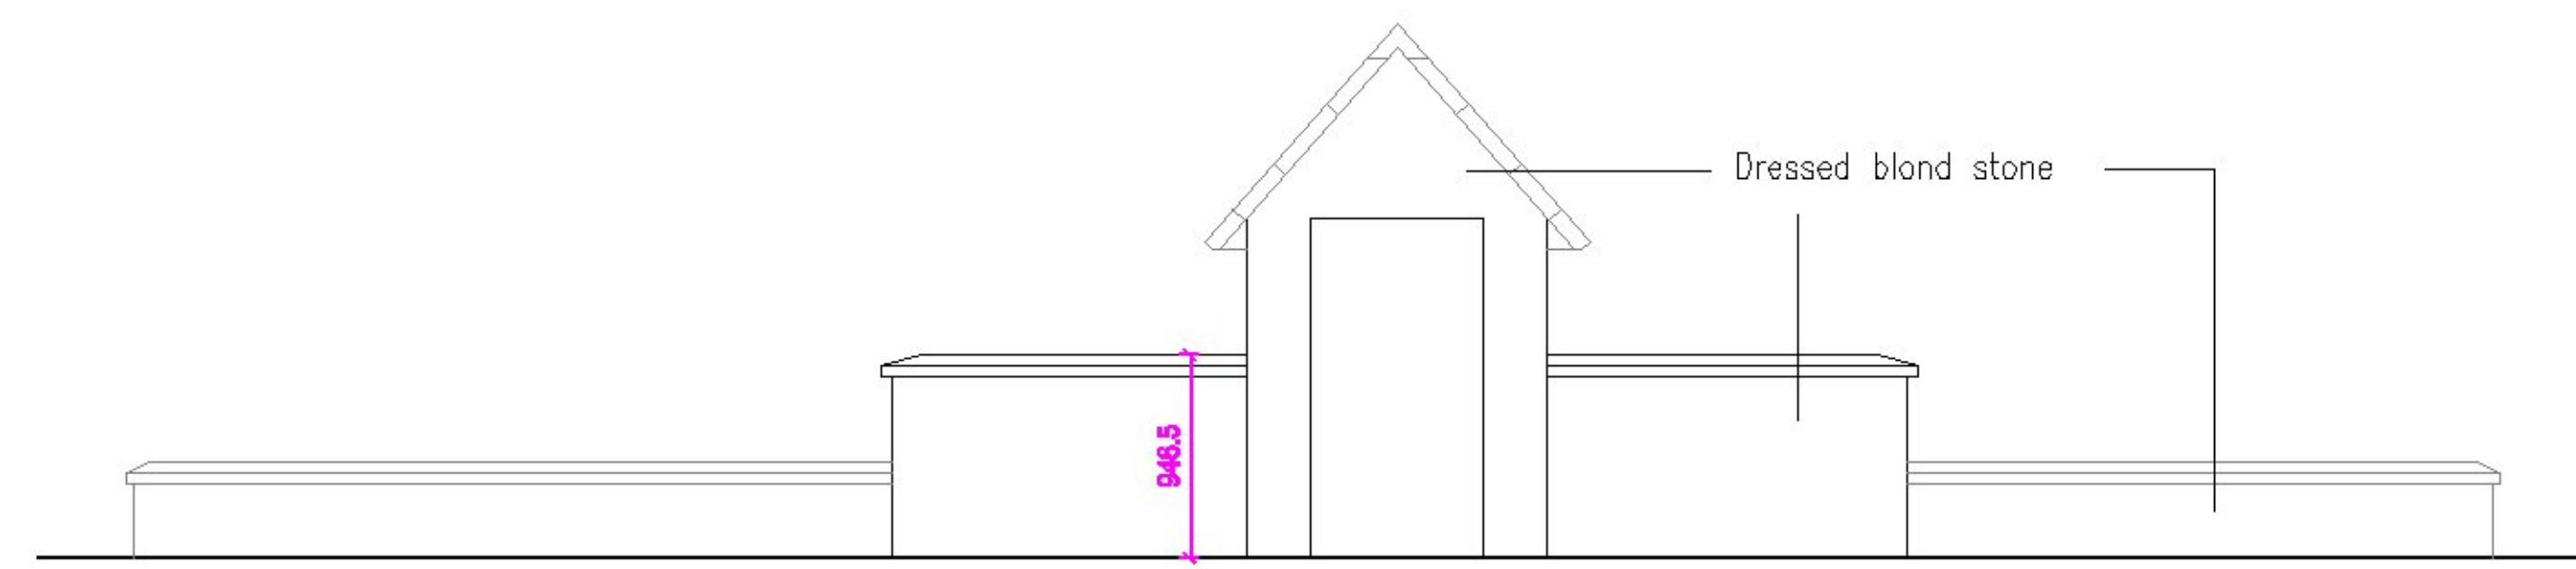

Rear Elevation 1:50

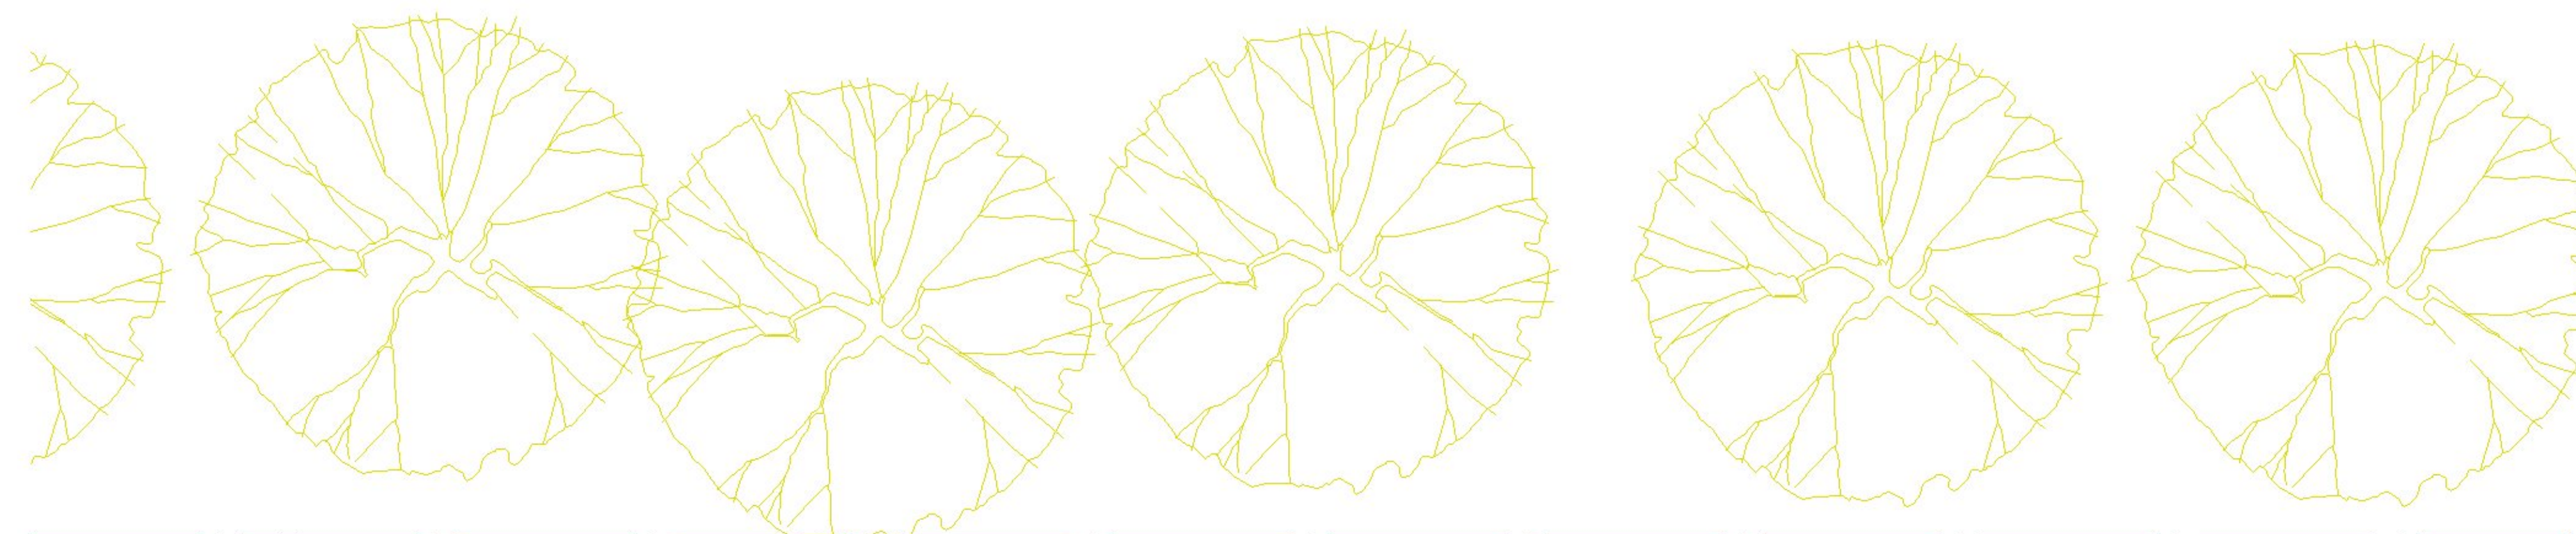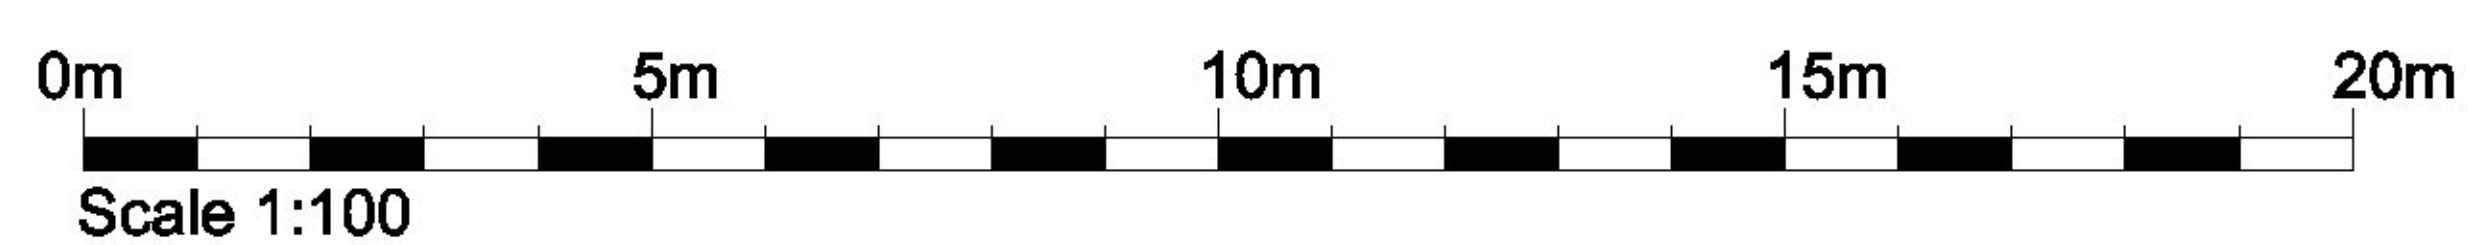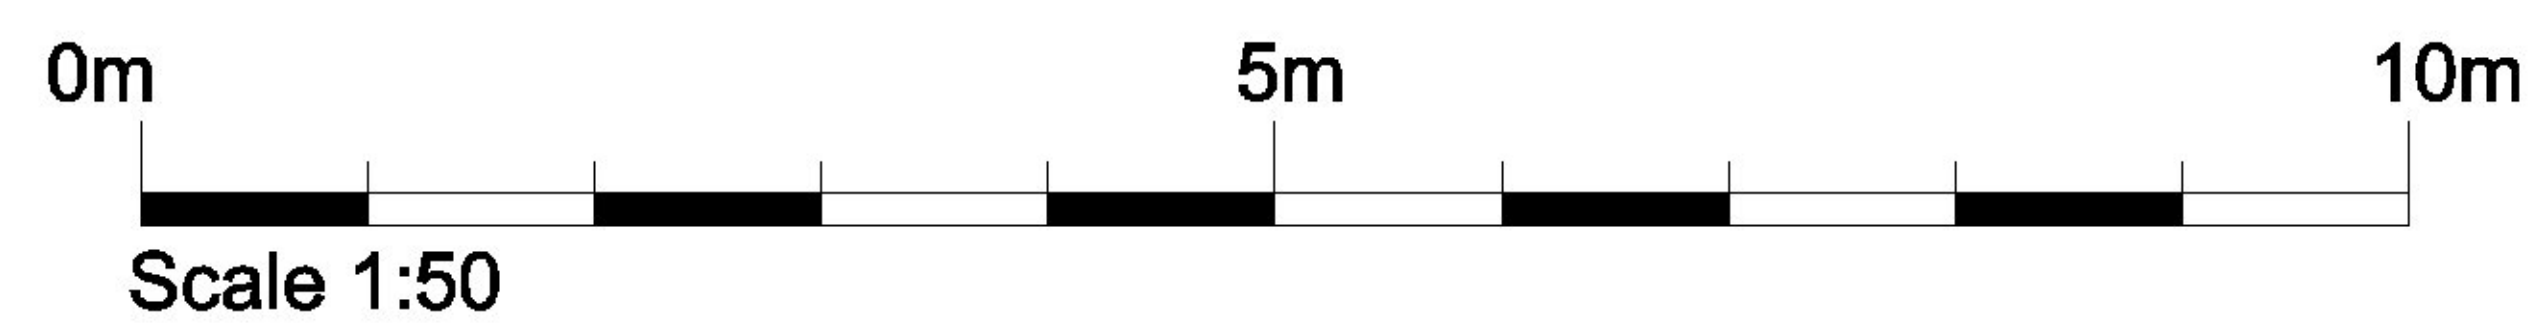

Existing Plan of Garden 1:100

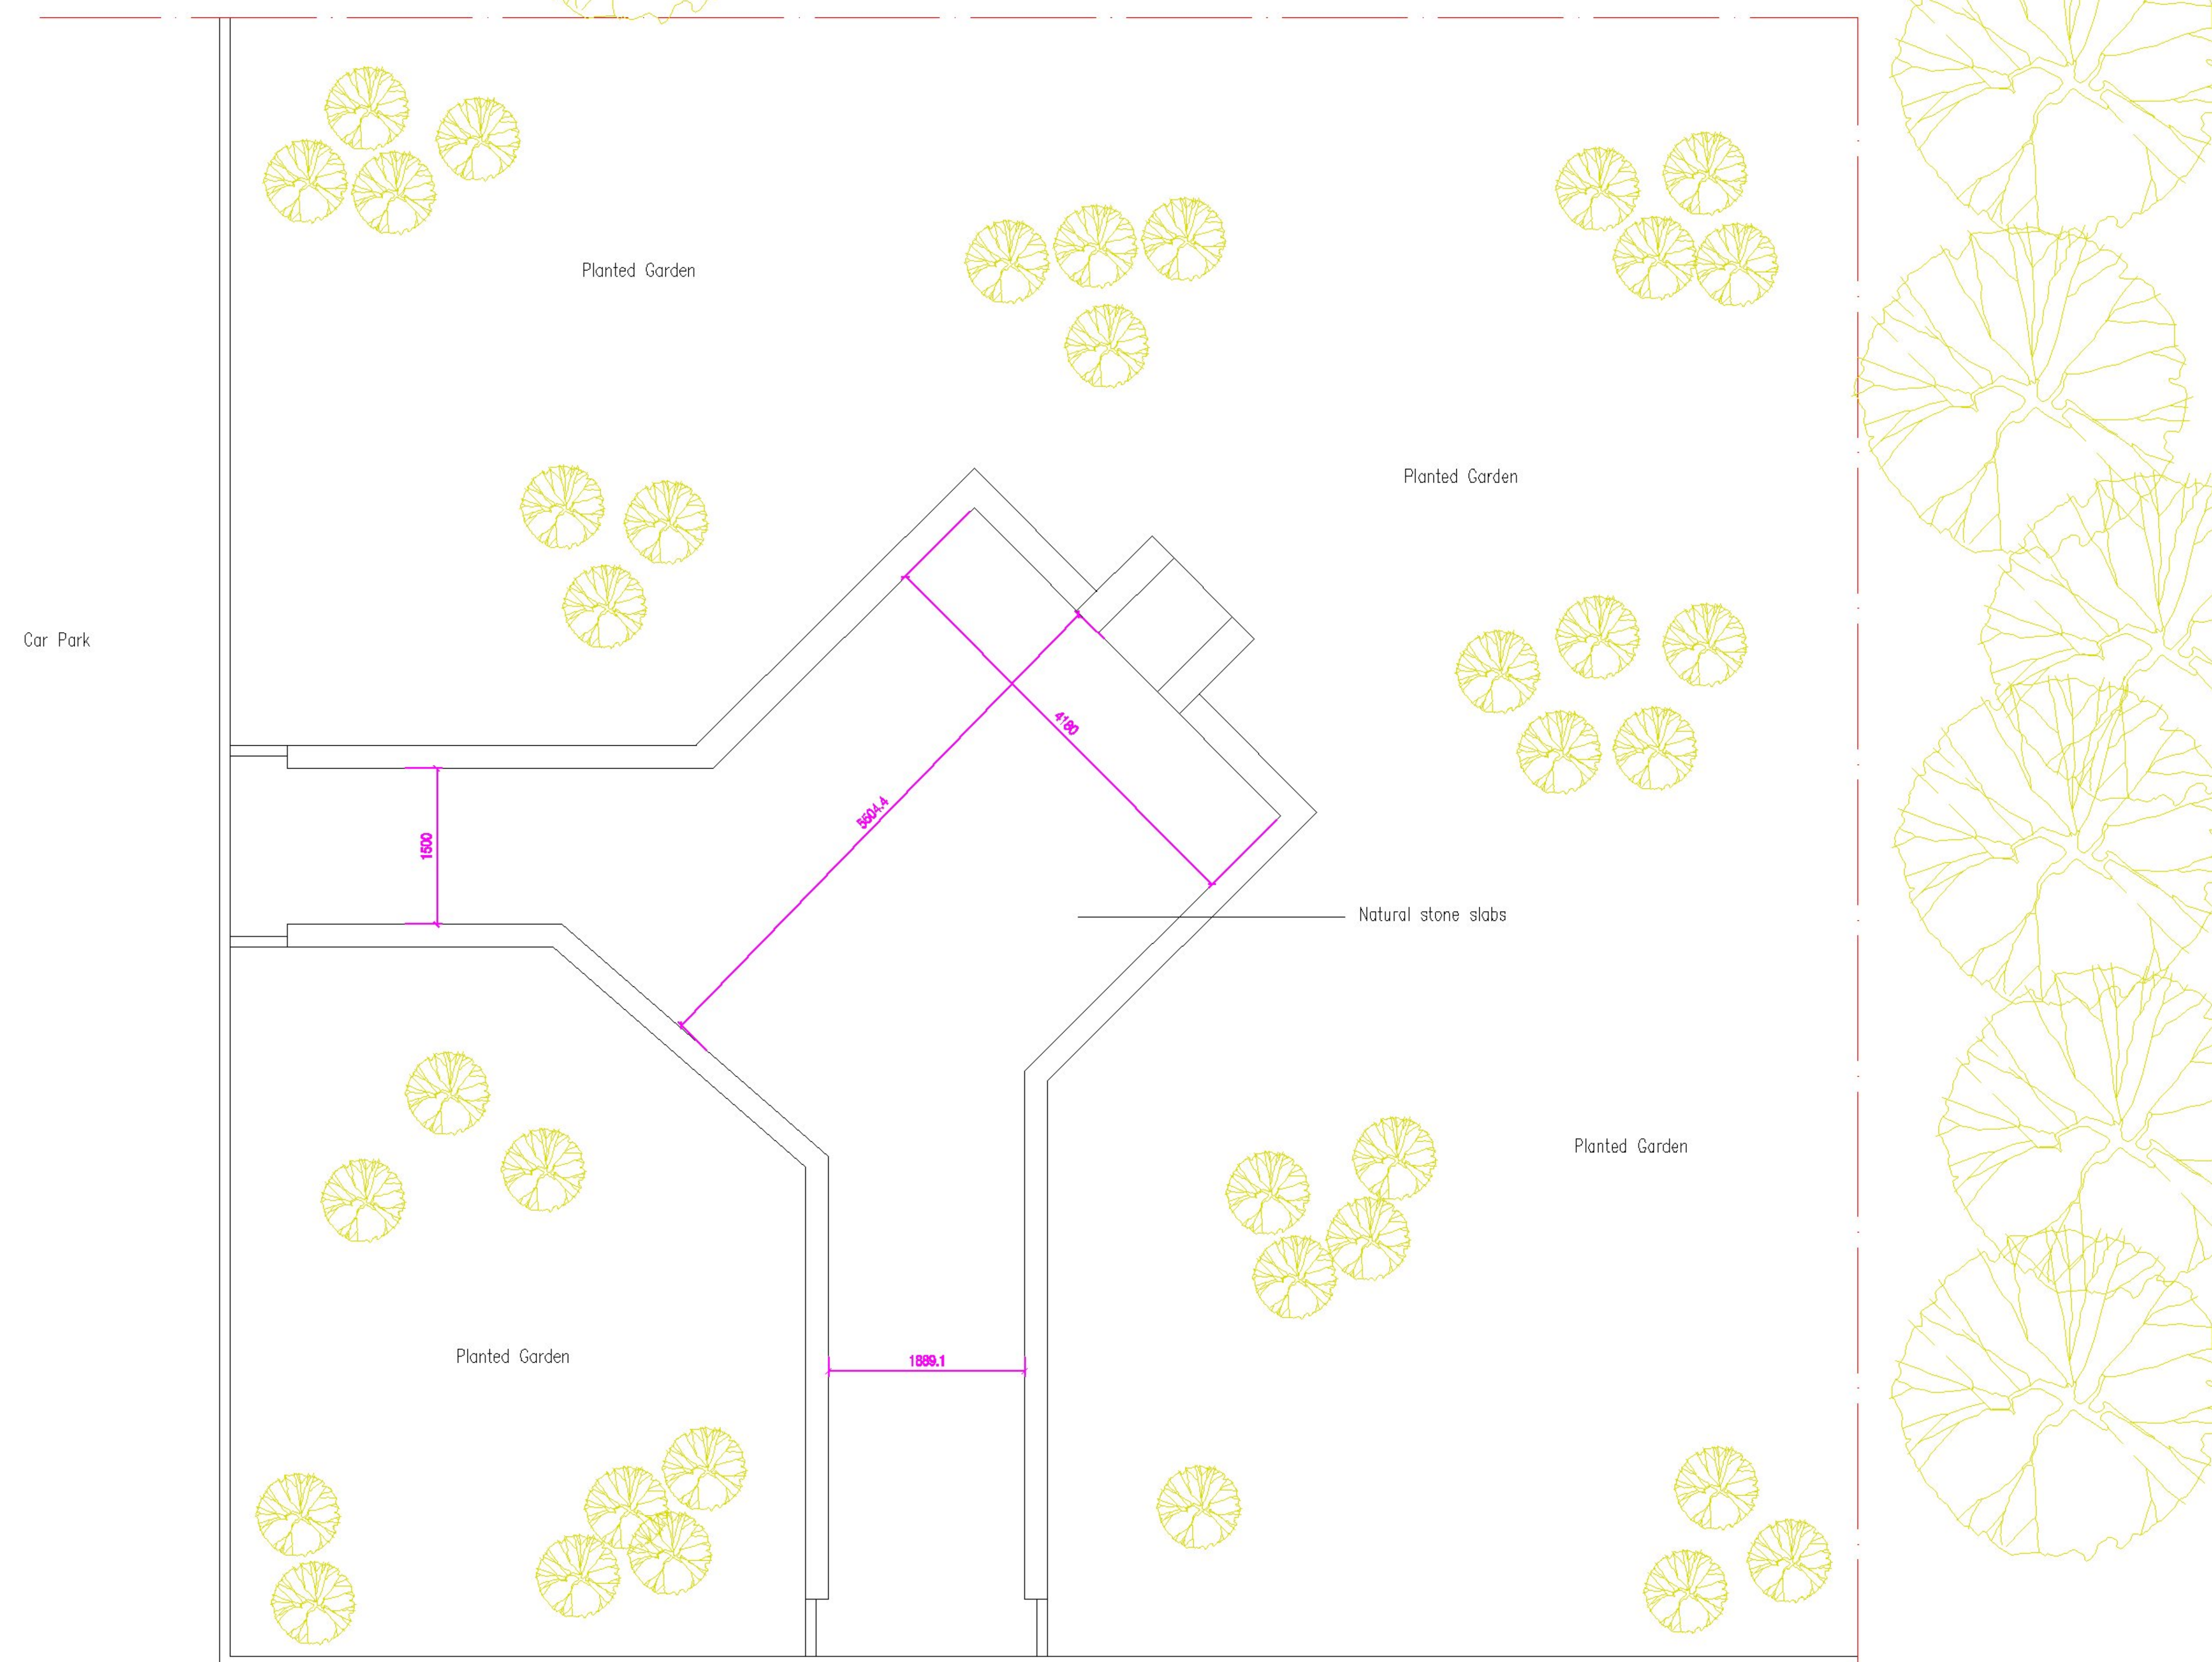

Proposed Plan of Grotto 1:50

REV.	AMENDMENT	BY	DATE

James Baird Architecture
 Auchmedden
 Ross Cottage Drive
 Ferniegair
 Hamilton
 ML3 7WR
 Telephone: 01688 284665
 Mobile no.: [REDACTED]
 Email: [REDACTED]

PROJECT:
 Proposed Grotto at
 St Bridget's Church
 15 Swinton Road, Glasgow

DRAWING:
 as Existing & as Proposed

SCALE:	DATE:	DRAWN BY:	CHECKED BY:
as noted	March '21	J Baird	-

JOB REF.	DRAWING NUMBER	REV.	SIZE
843	02	-	A1