




NOTES:
 This drawing is the copyright © property of James Baird Architecture - no copy of this drawing or any part thereof is permitted without prior written permission.
 Do not scale from this drawing. All existing dimensions to be checked on site prior to commencement of works or manufacturing of components.
 Any discrepancies to be brought to the attention of the architect.

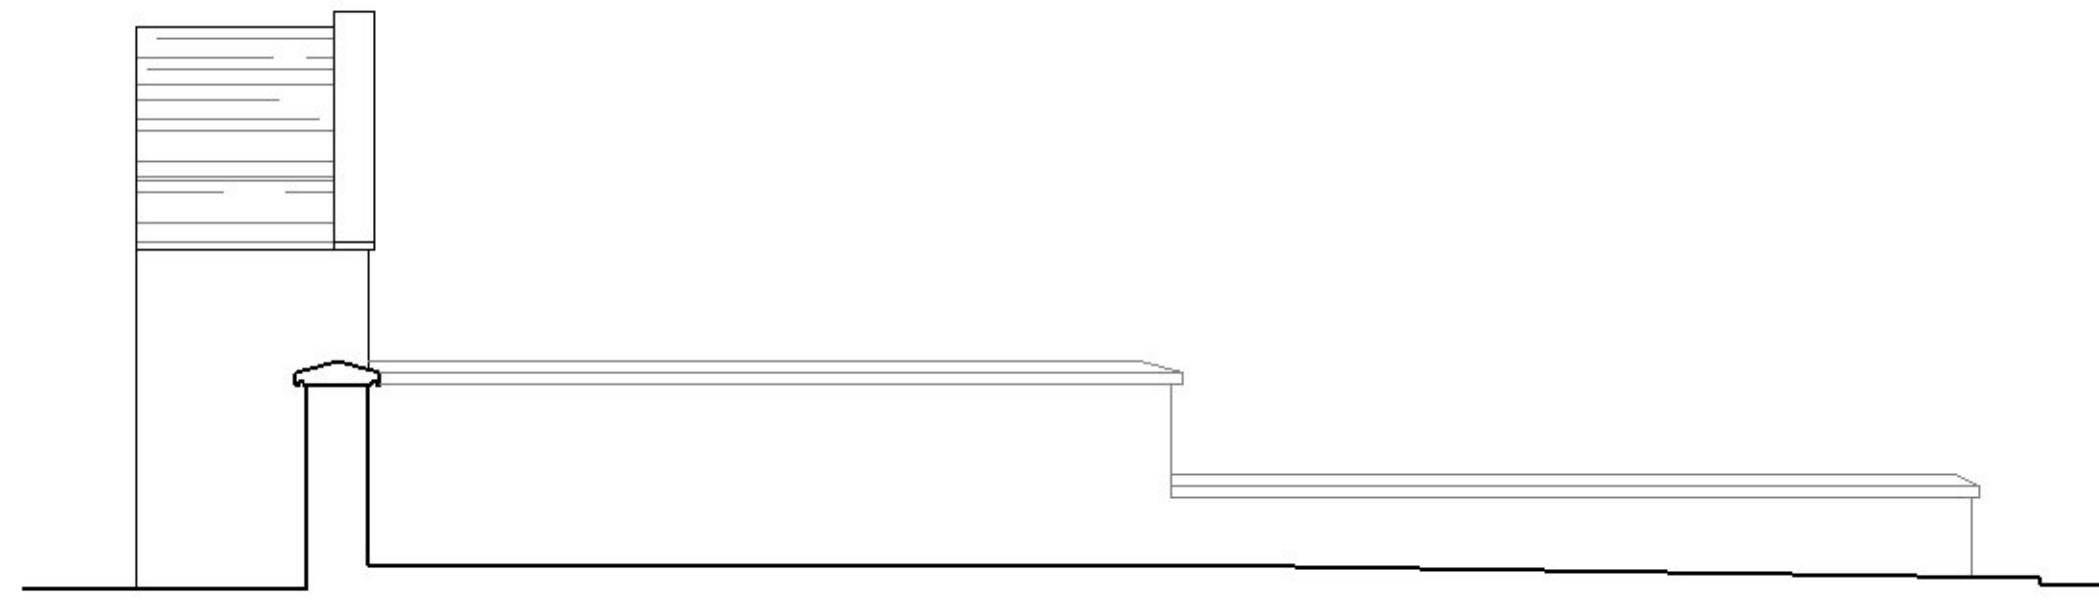


Side Elevation 1:50

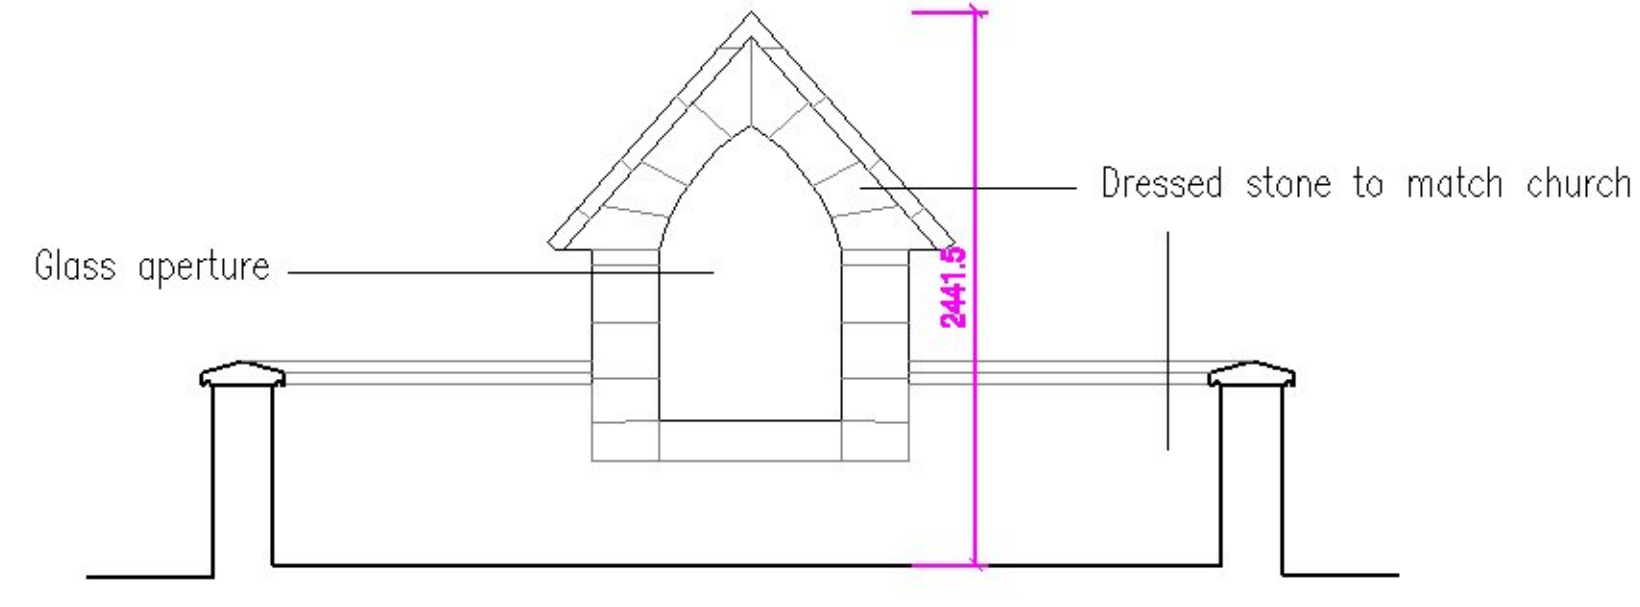




Front Elevation 1:50

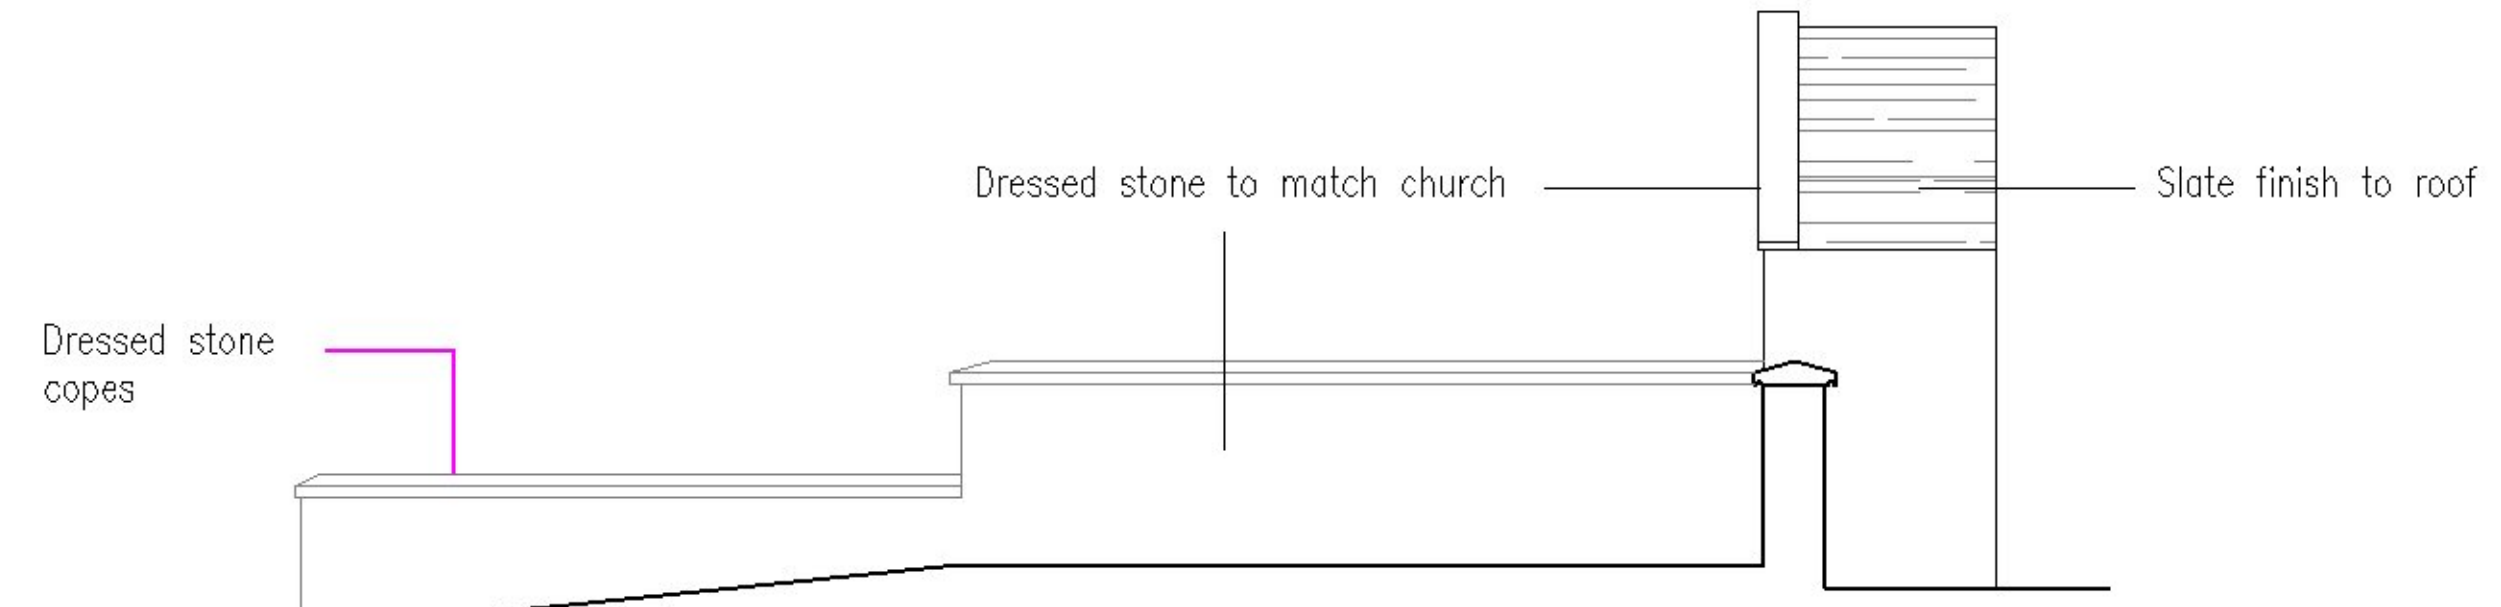


Side Elevation 1:50

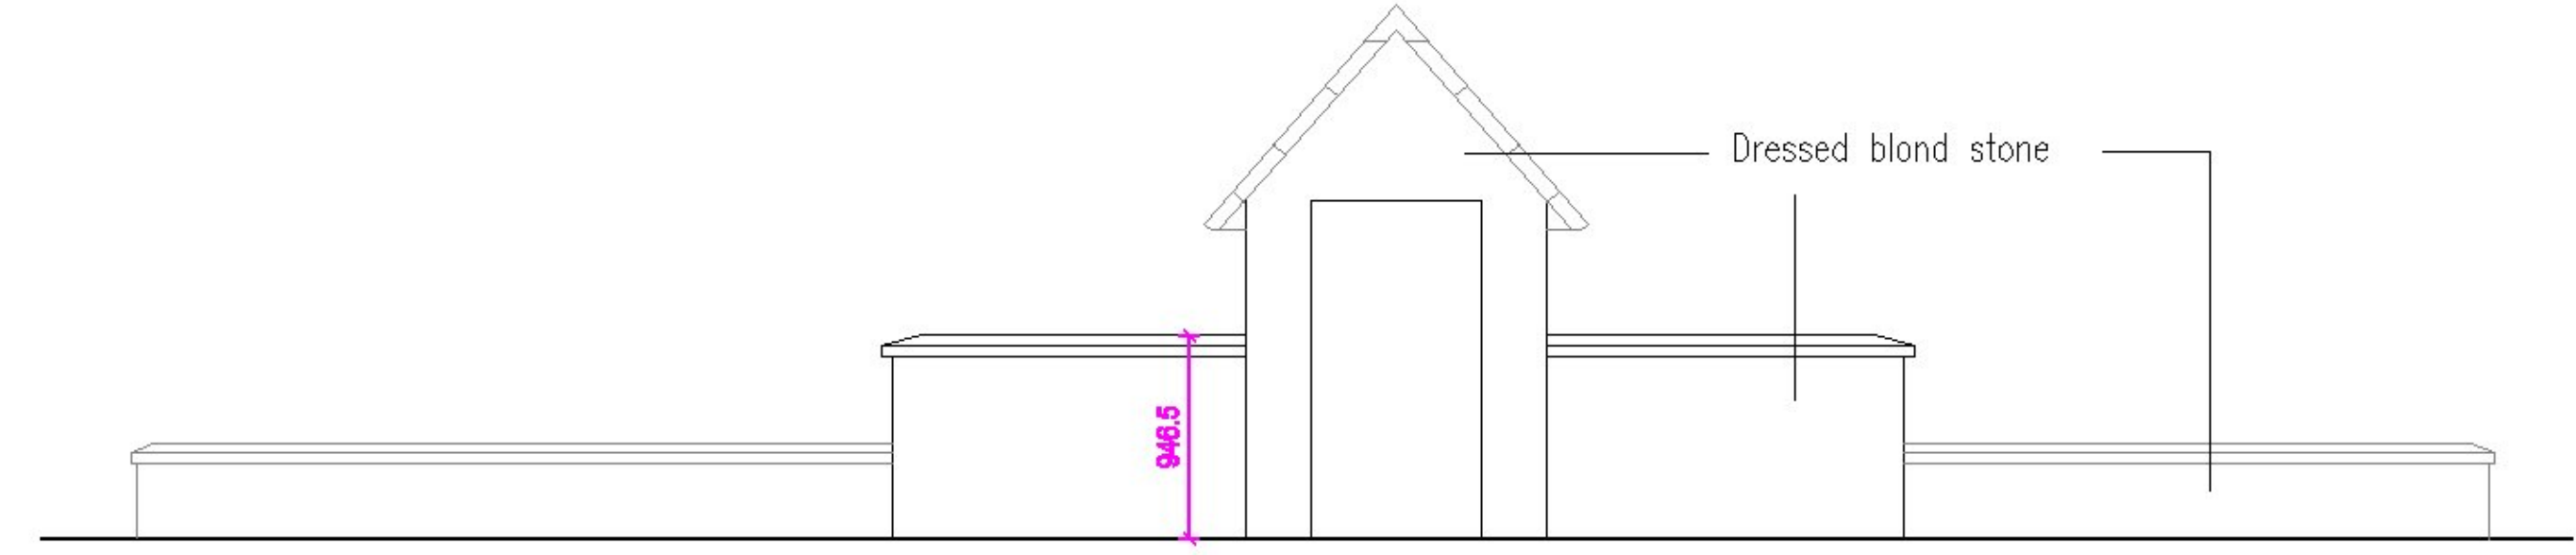

Rear Elevation 1:50

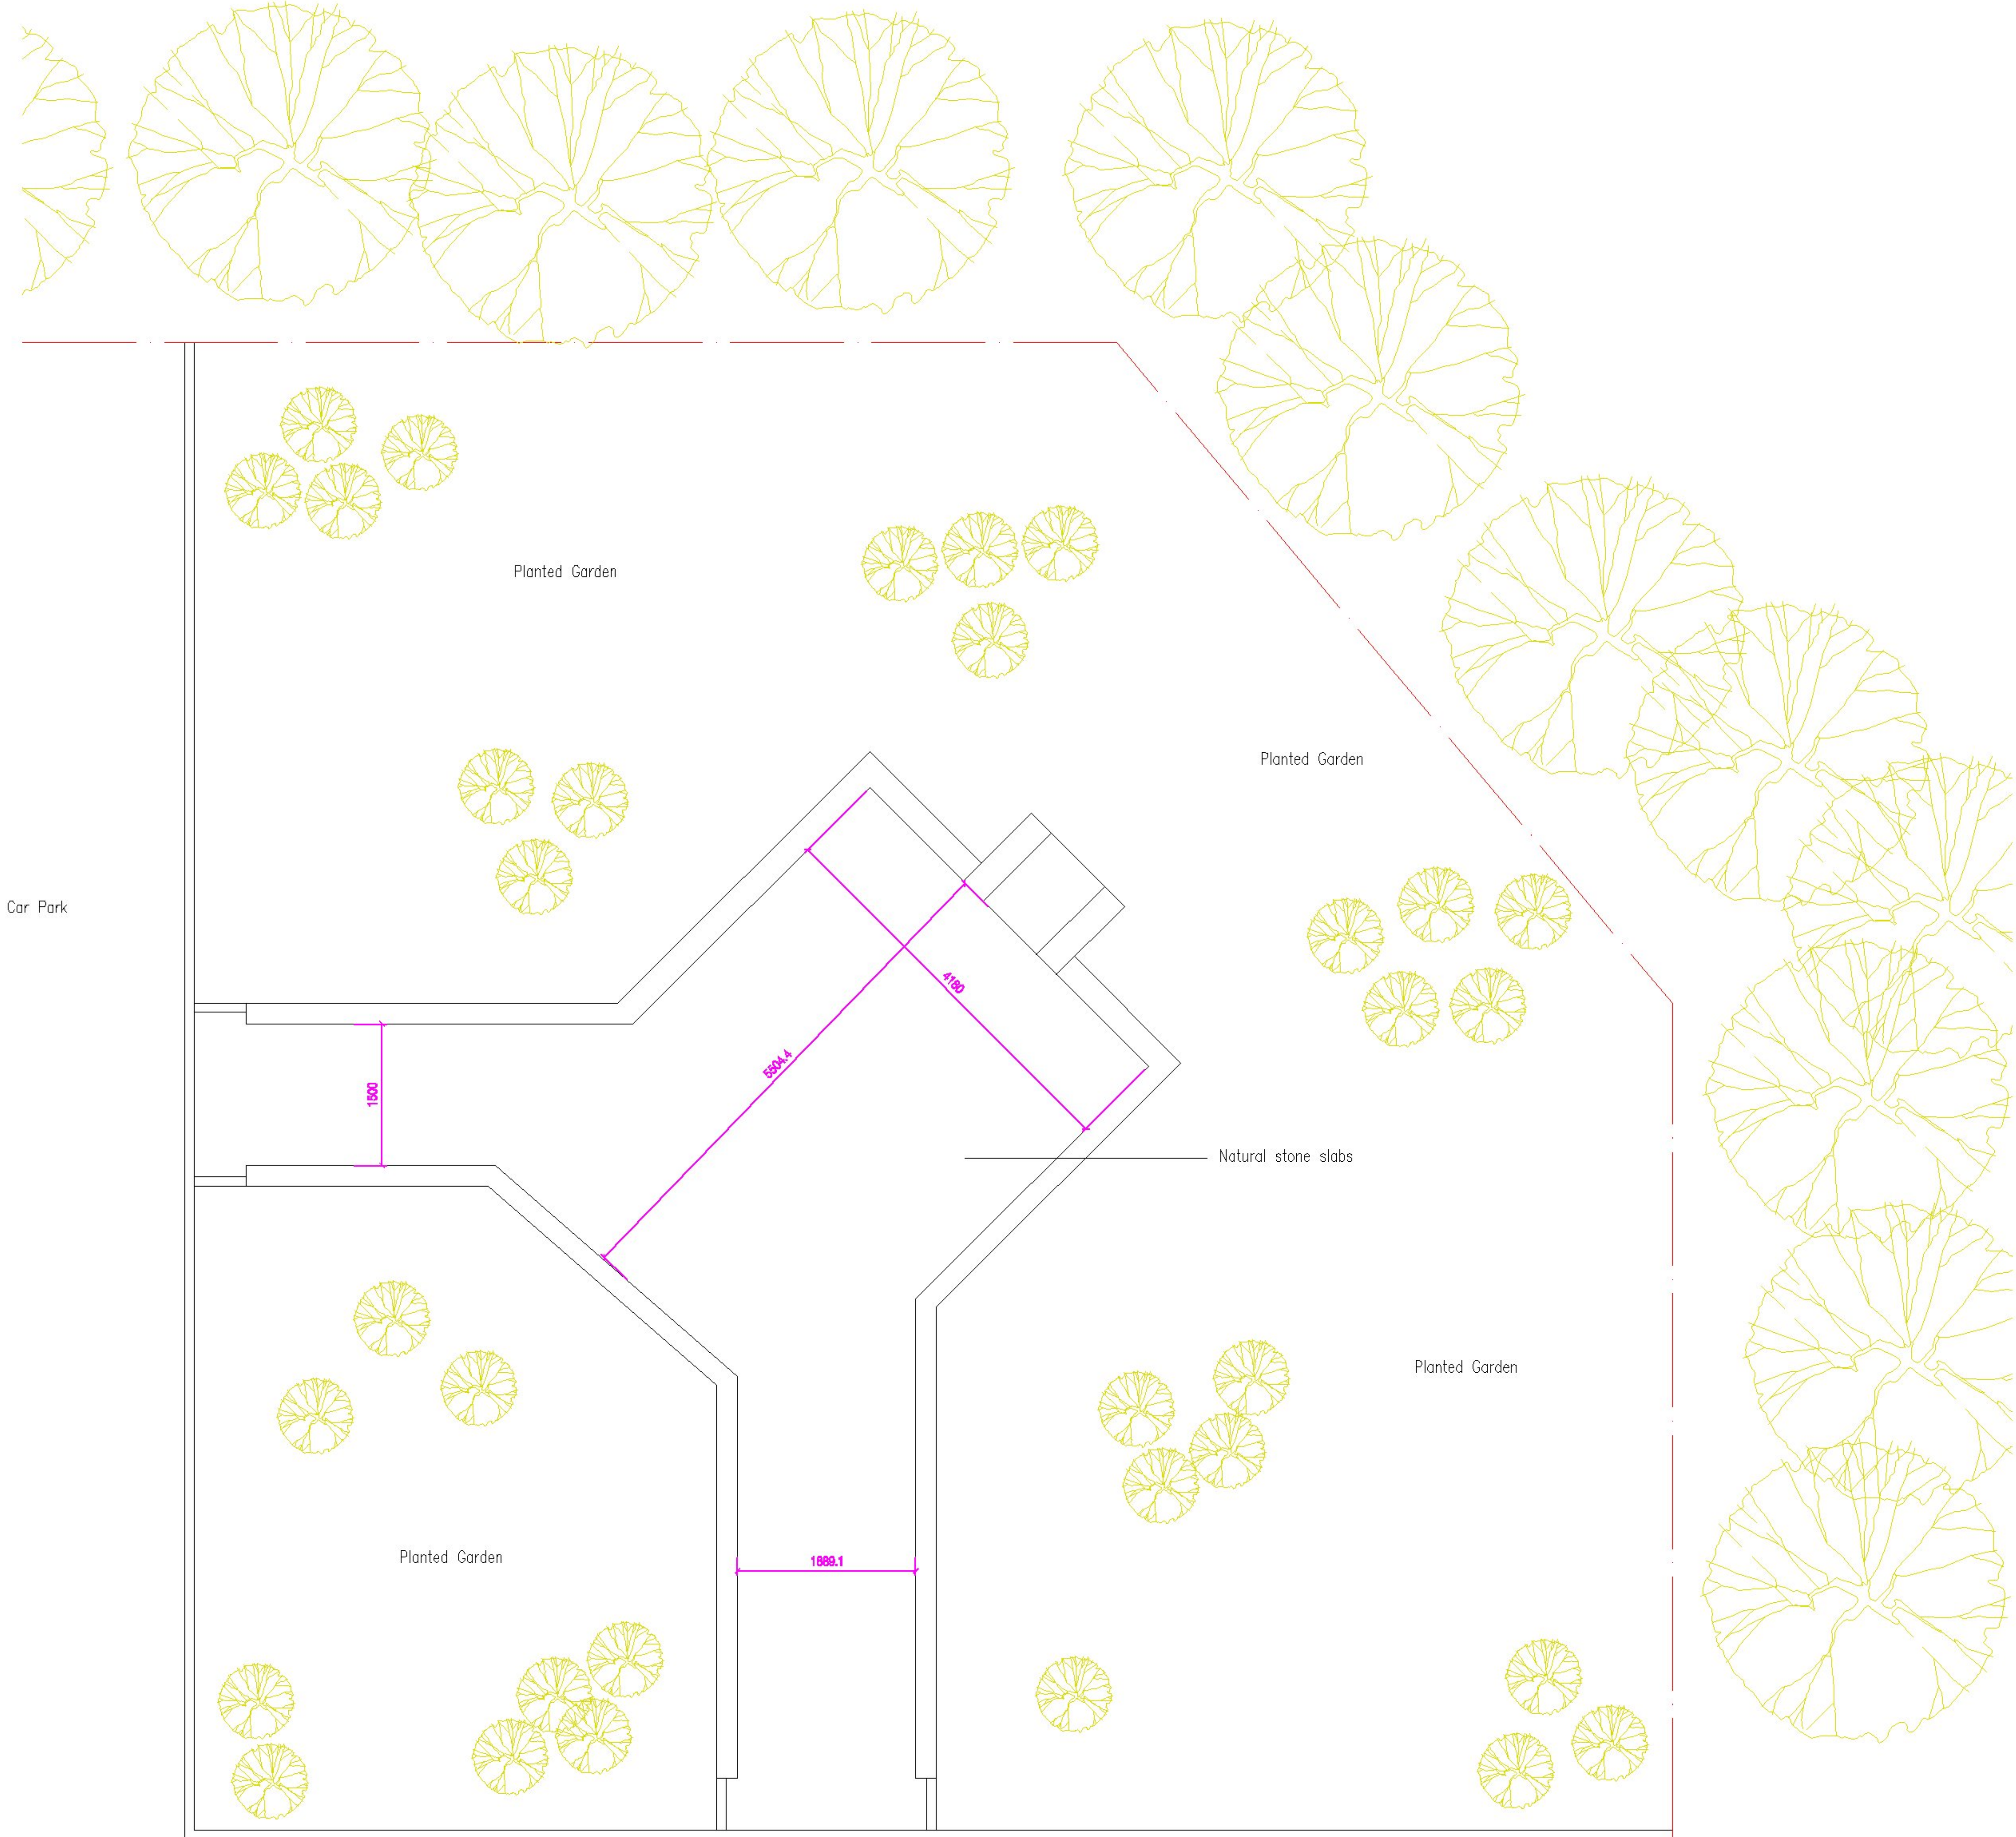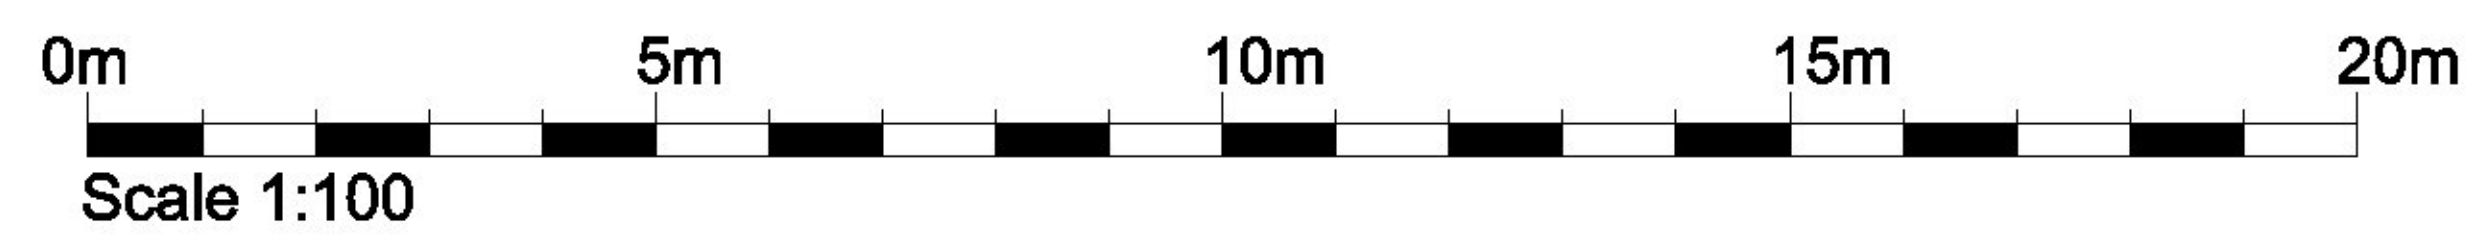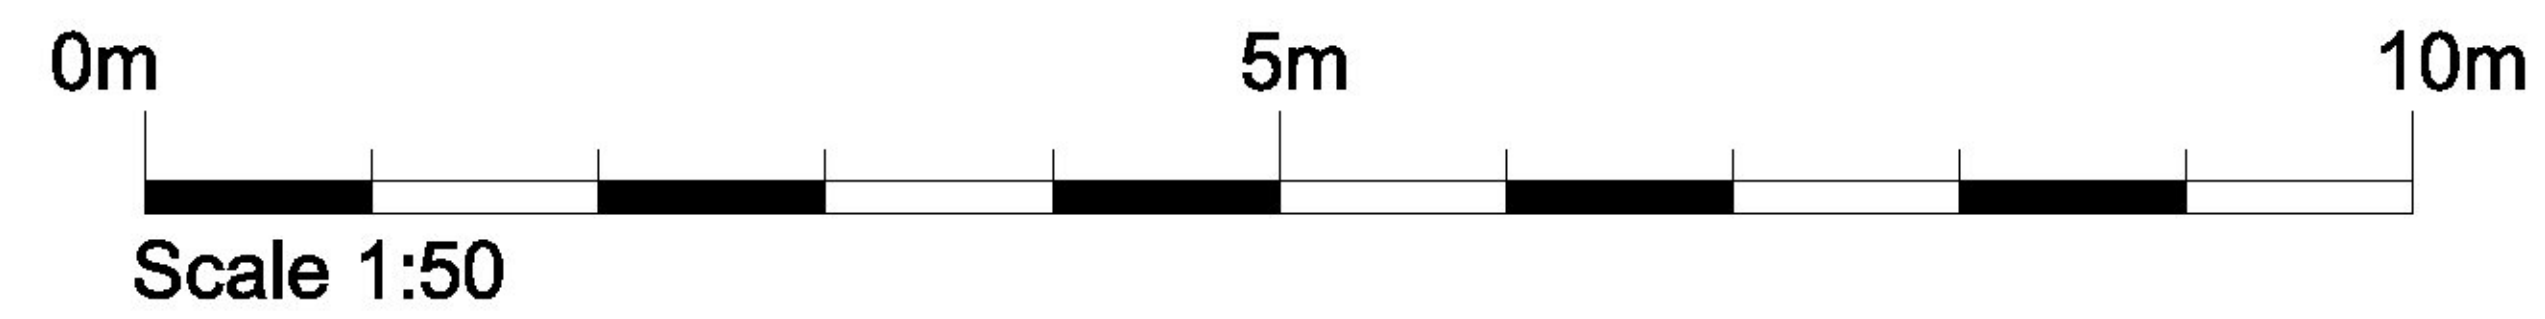

Proposed Plan of Grotto 1:50

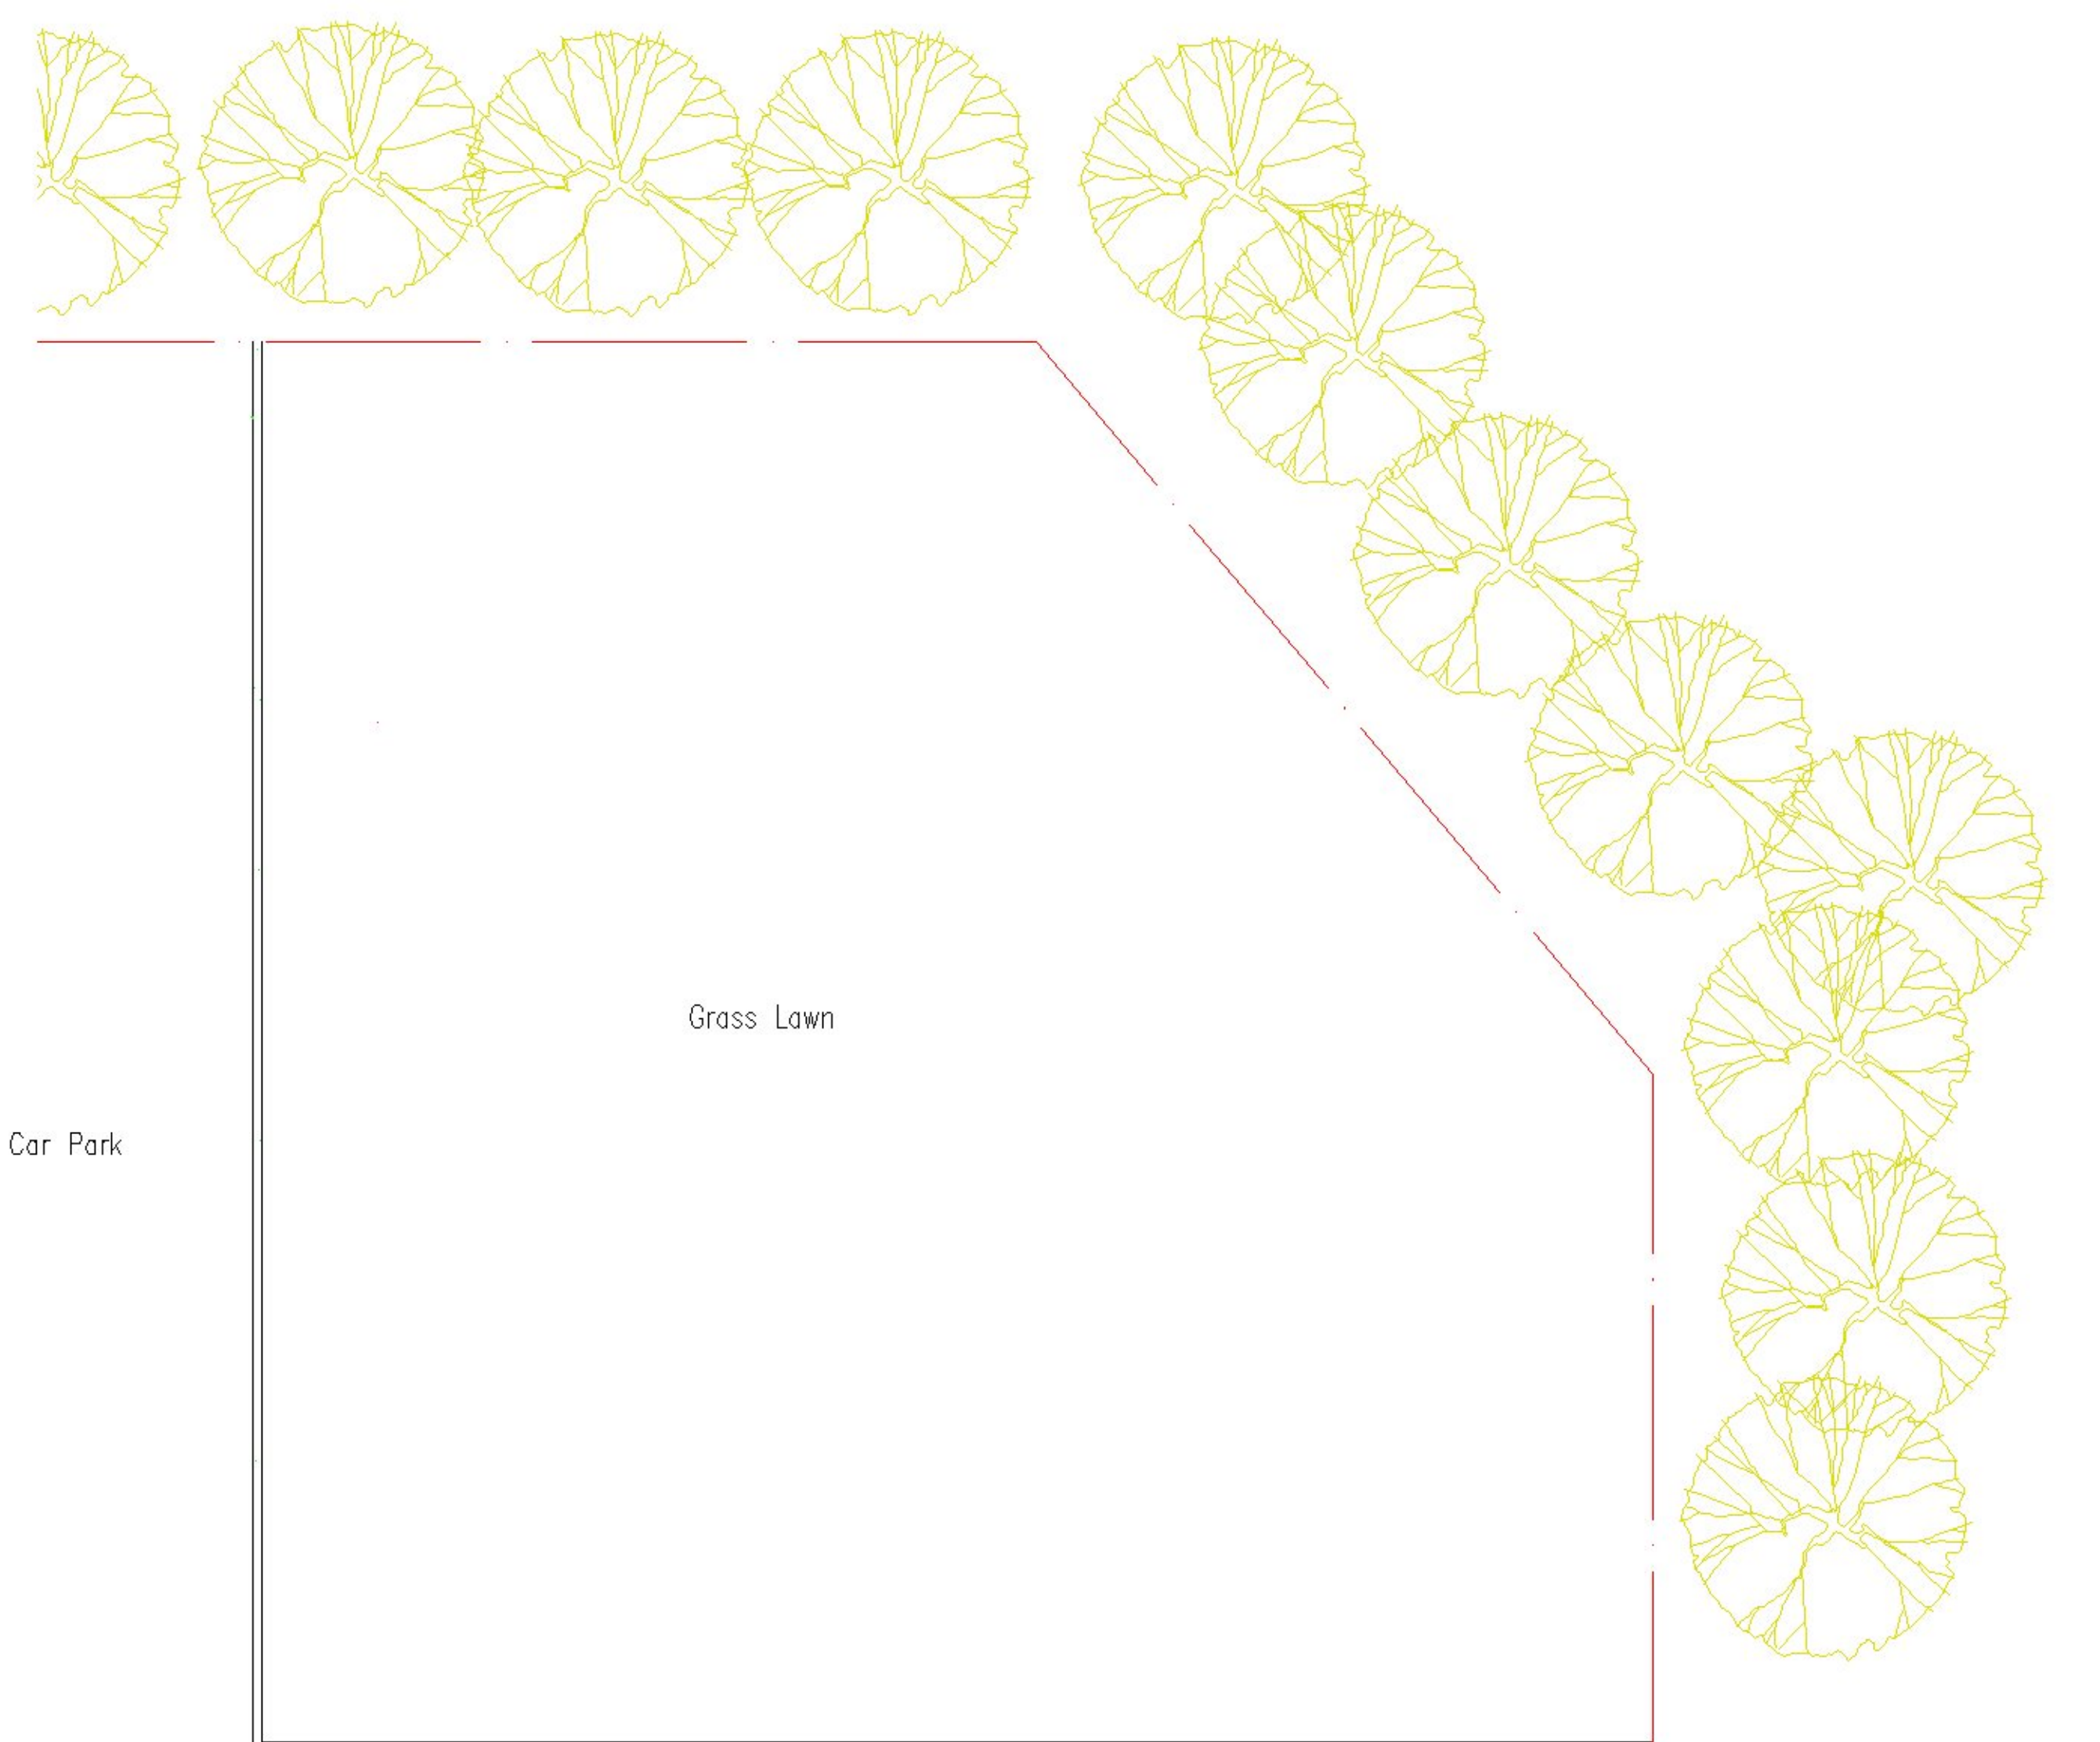

Existing Plan of Garden 1:100

REV.	AMENDMENT	BY	DATE
A.	Site Boundary amended	J Baird	July '21

James Baird Architecture
 Auchmedden
 Ross Cottage Drive
 Fernlegair
 Hamilton
 ML3 7WR

Telephone: [REDACTED]
 Mobile no.: [REDACTED]
 Email: [REDACTED]

PROJECT:
 Proposed Grotto at
 St Bridget's Church
 15 Swinton Road, Glasgow

DRAWING:
 as Existing & as Proposed

SCALE:	DATE:	DRAWN BY:	CHECKED BY:
as noted	March '21	J Baird	-
JOB REF.	DRAWING NUMBER	REV.	SIZE
843	02	A	A1