
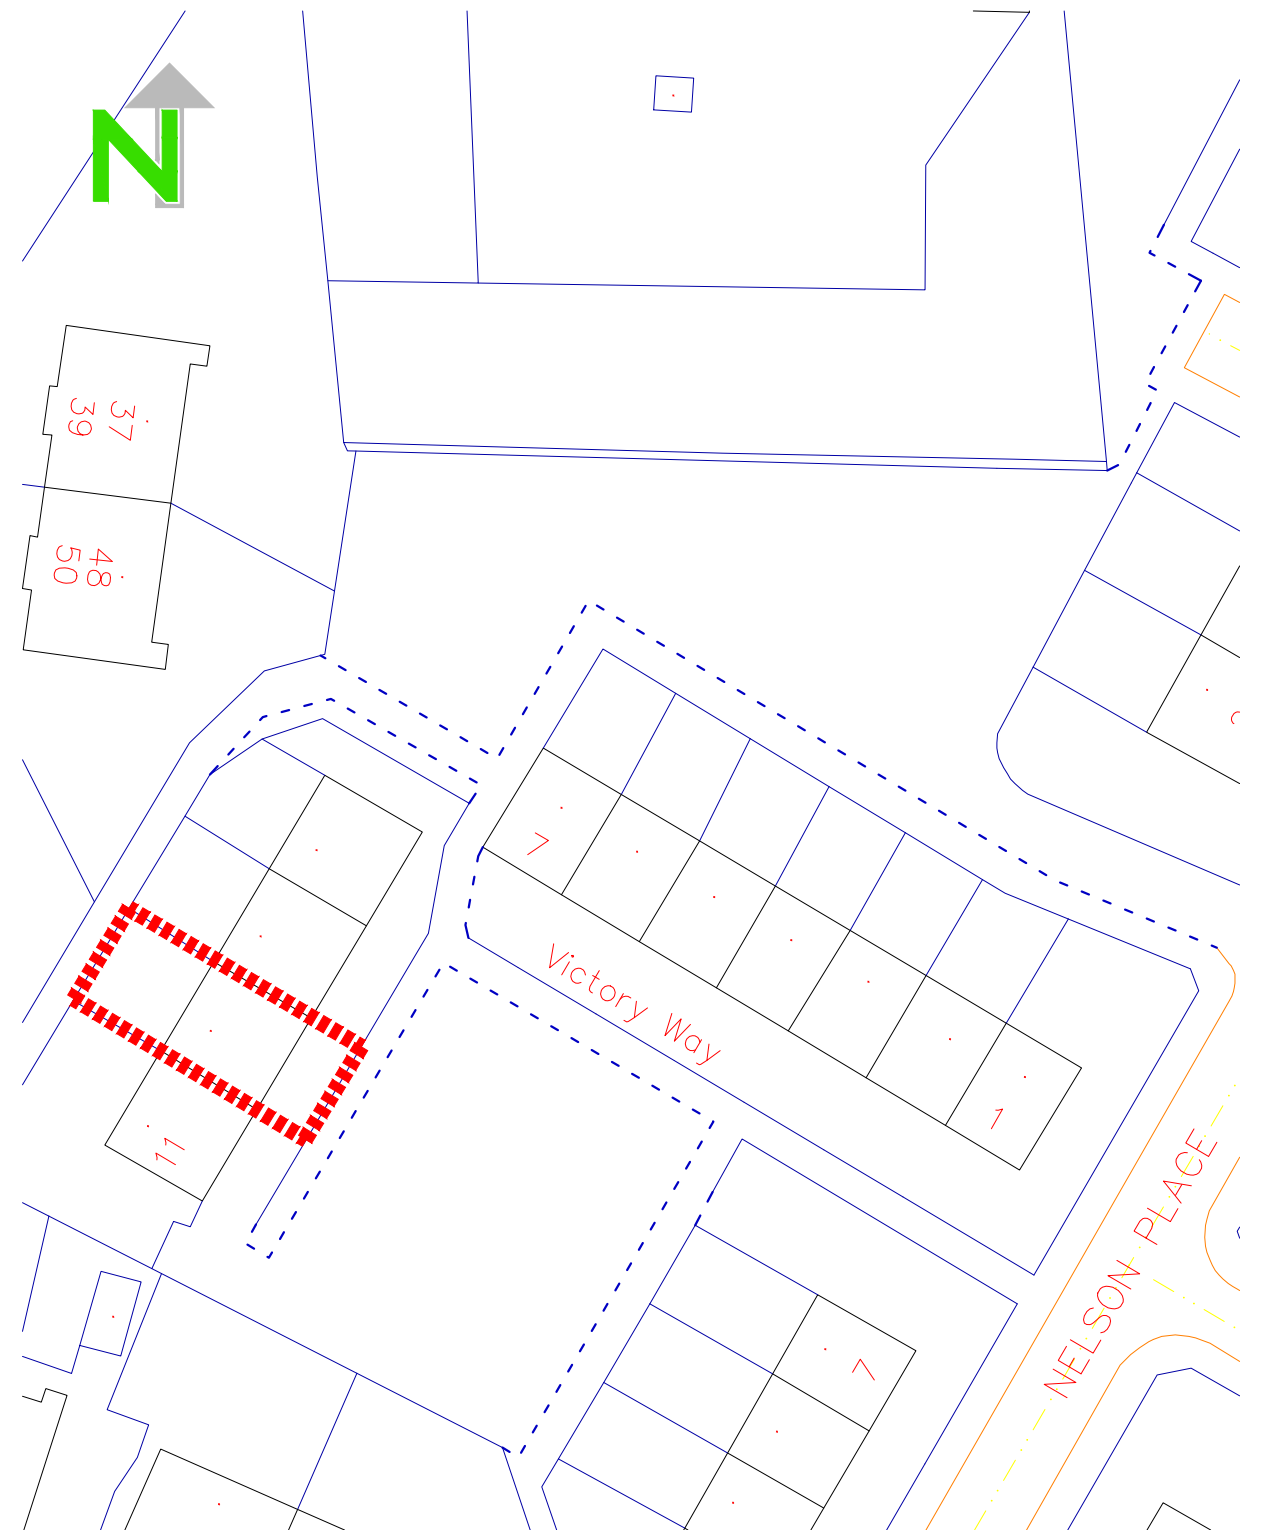



LOCATION PLAN

1:1250

 

SITE PLAN

1:500

 

DRAWING STATUS
PLANNING + WARRANT



DESIGN SERVICES
350 Darnick Street
GLASGOW
G21 4BA
Tel 0141 287 2200
Fax 0141 287 1969

JOB
**PROPOSED RAMP @
10 Victory Way**

TITLE
SITE & LOCATION PLAN

SCALE @ A3 VARIOUS	DATE JULY 2021	DRAWN DPM
------------------------------	--------------------------	---------------------

JOB NO.	APPROVED
..	..

DRG NO. 01	REVISION -
----------------------	---------------