
 
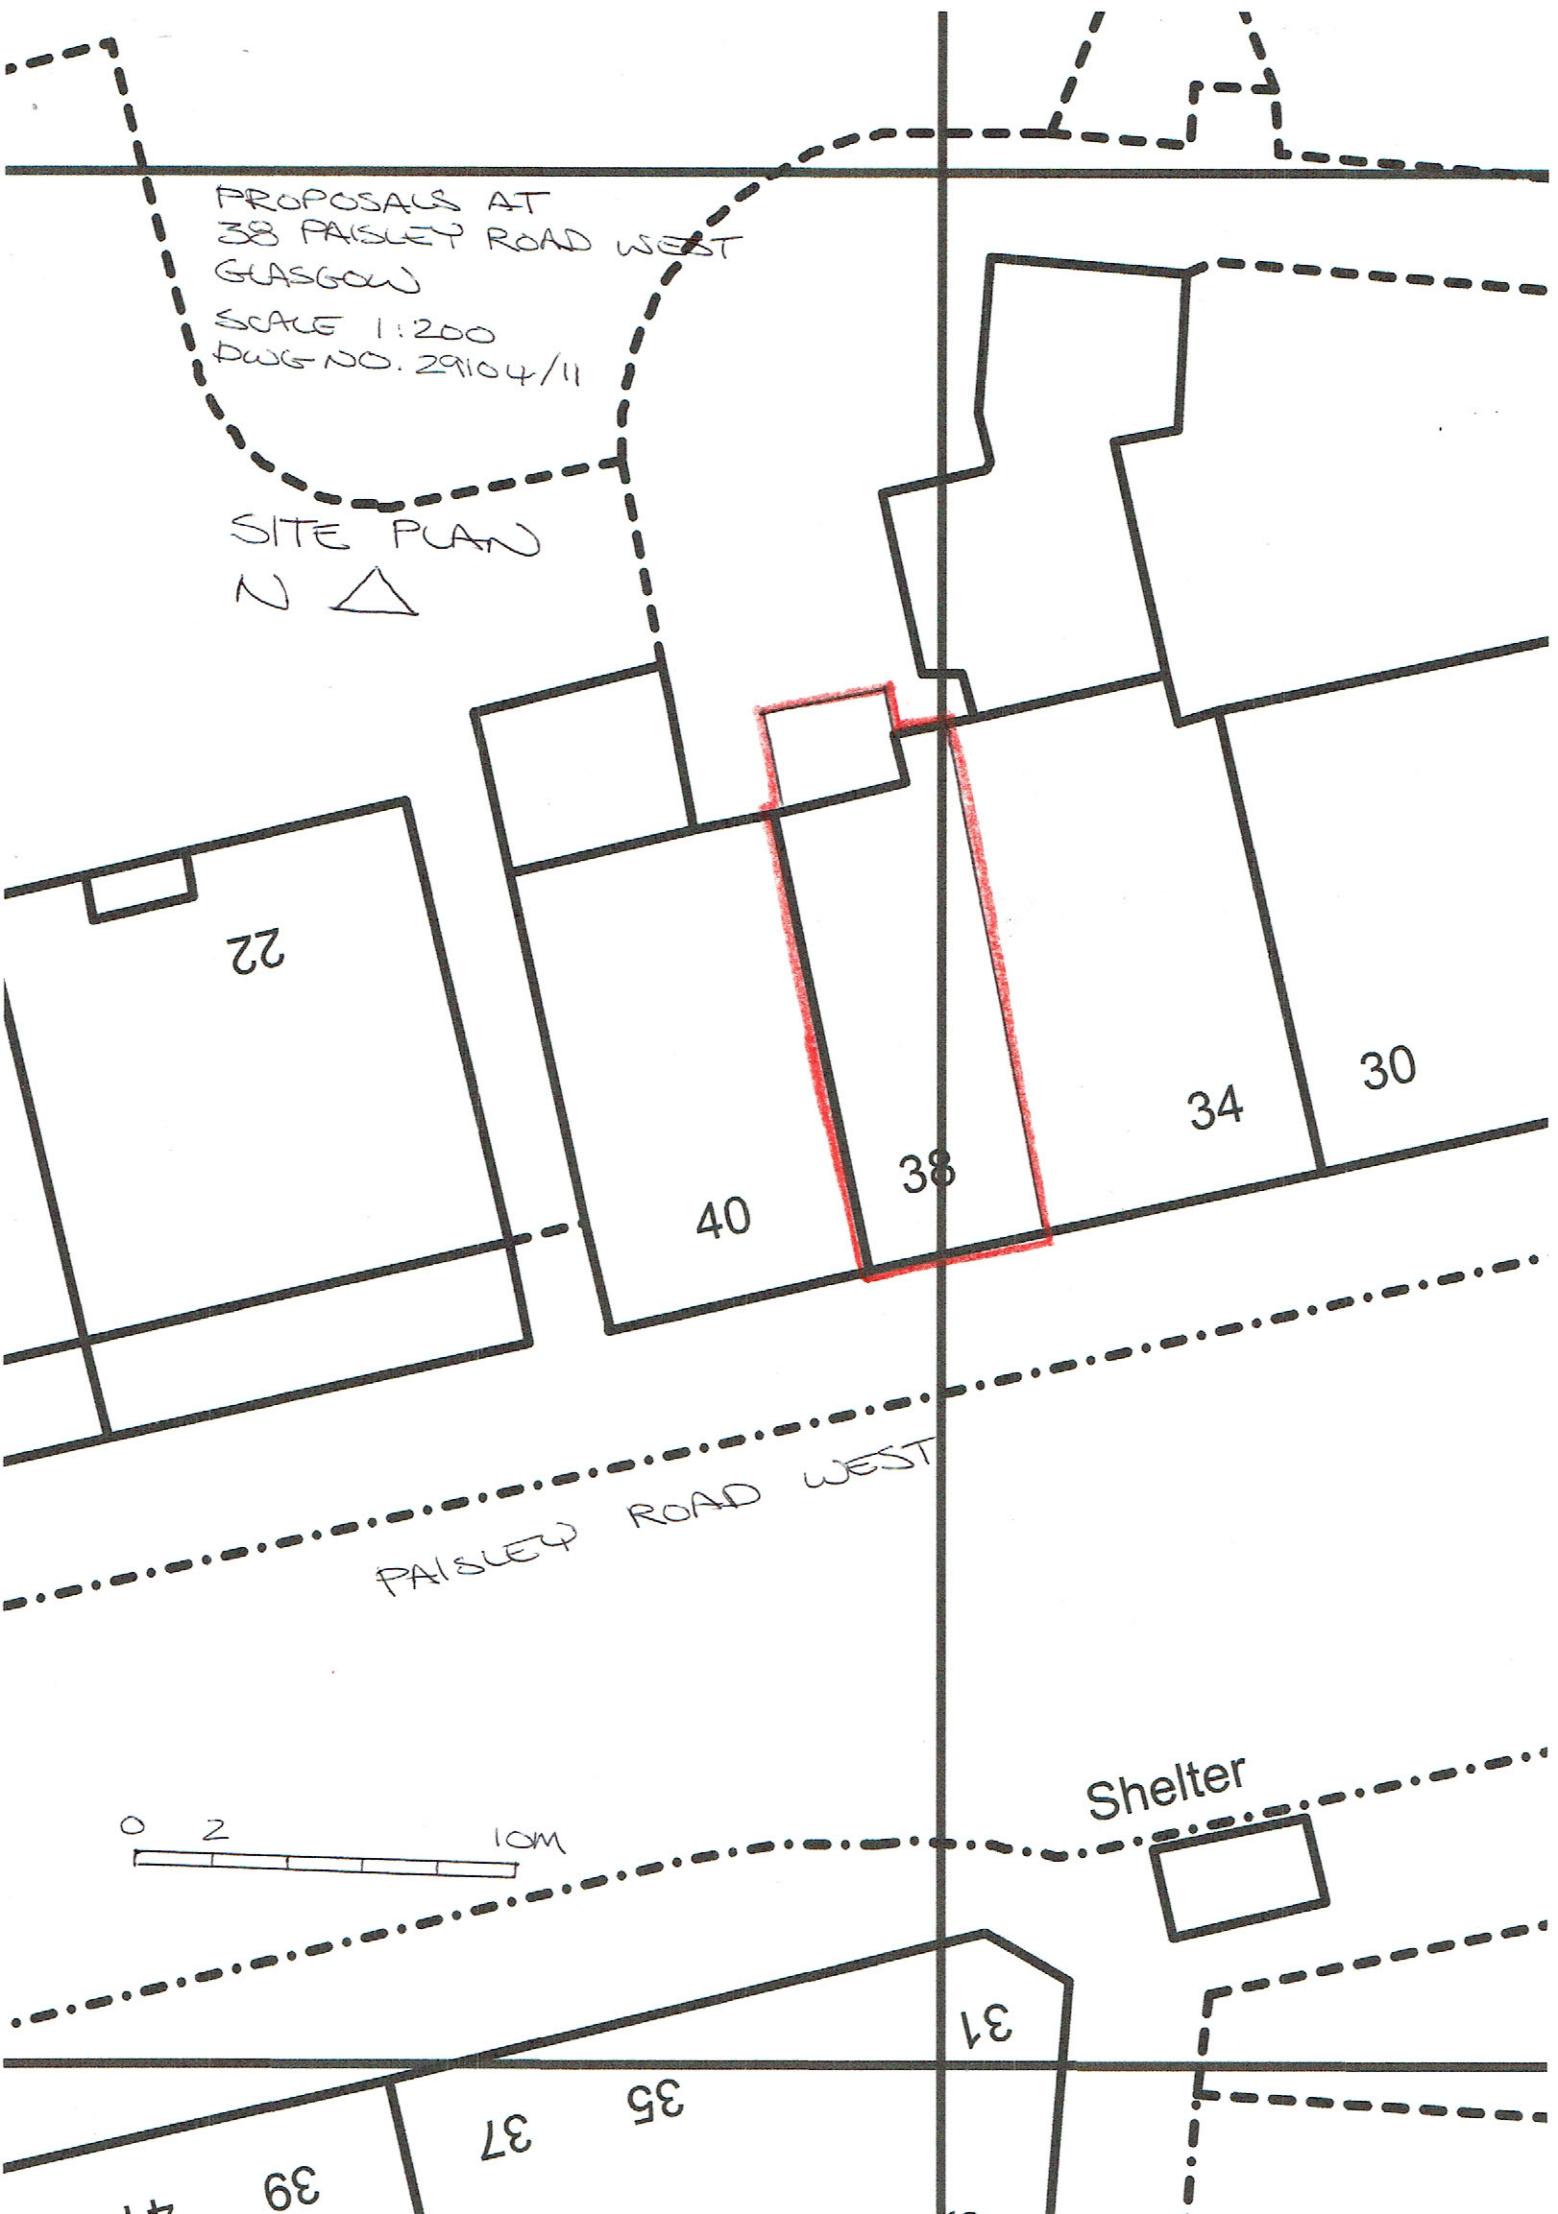


PROPOSALS AT
38 PAISLEY ROAD WEST
GLASGOW
SCALE 1:200
DWG NO. 29104/11

SITE PLAN
N 



Shelter