


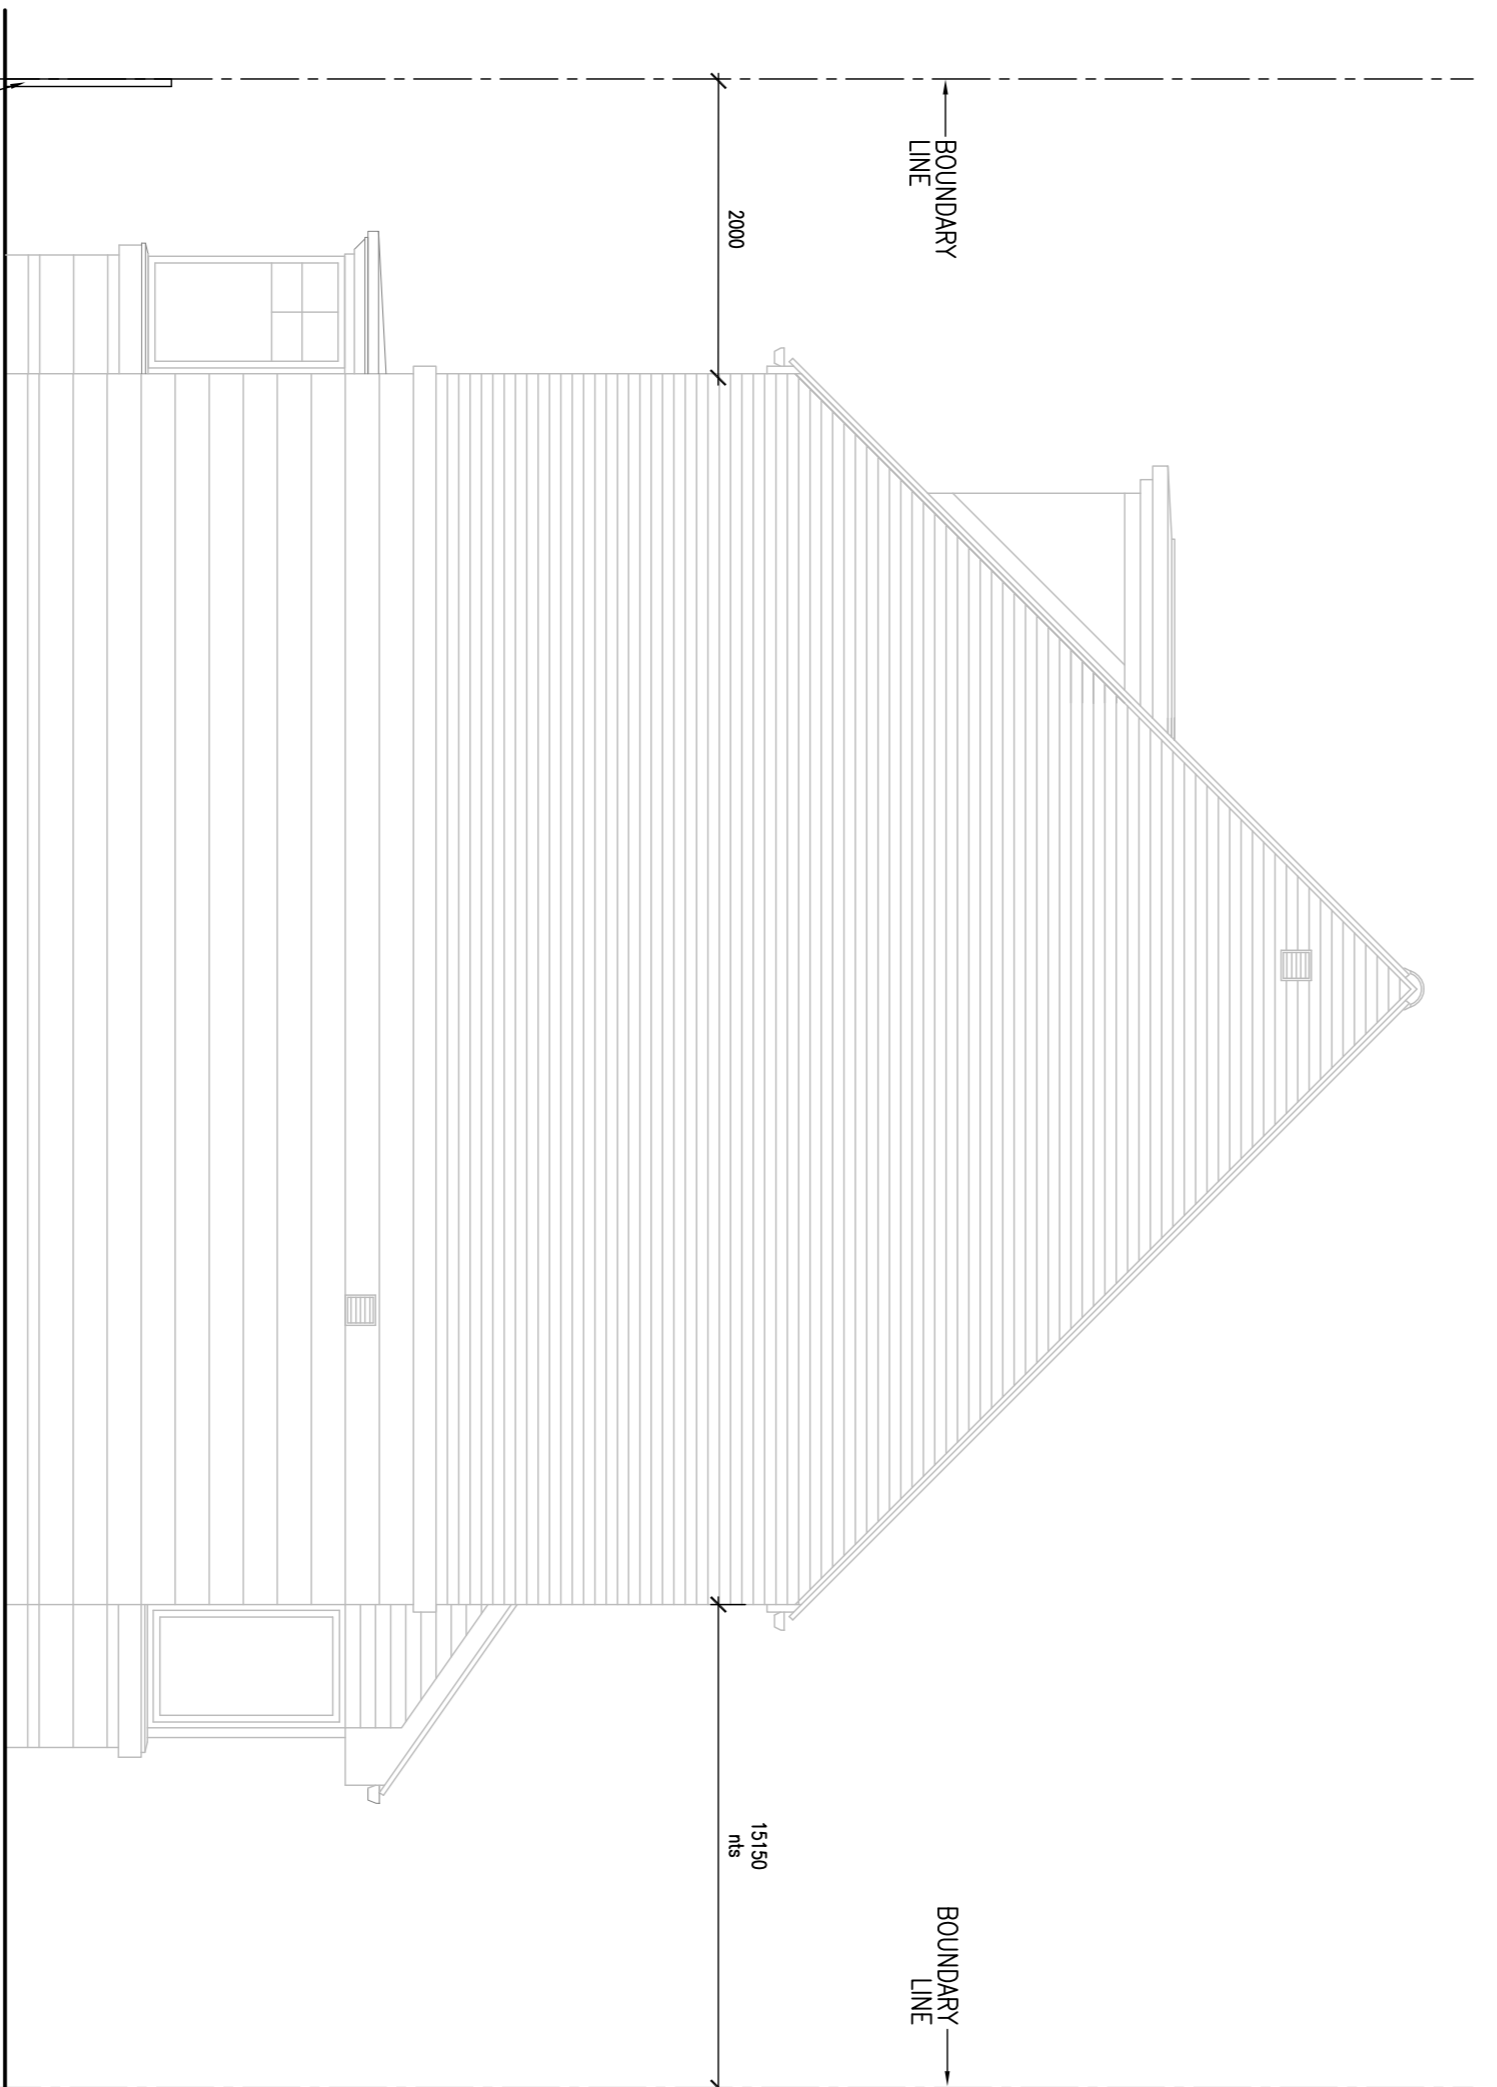


PROPOSED NORTH (FRONT) ELEVATION
SCALE 1:50




PROPOSED SOUTH (REAR) ELEVATION
SCALE 1:50



PROPOSED WEST ELEVATION
SCALE 1:50

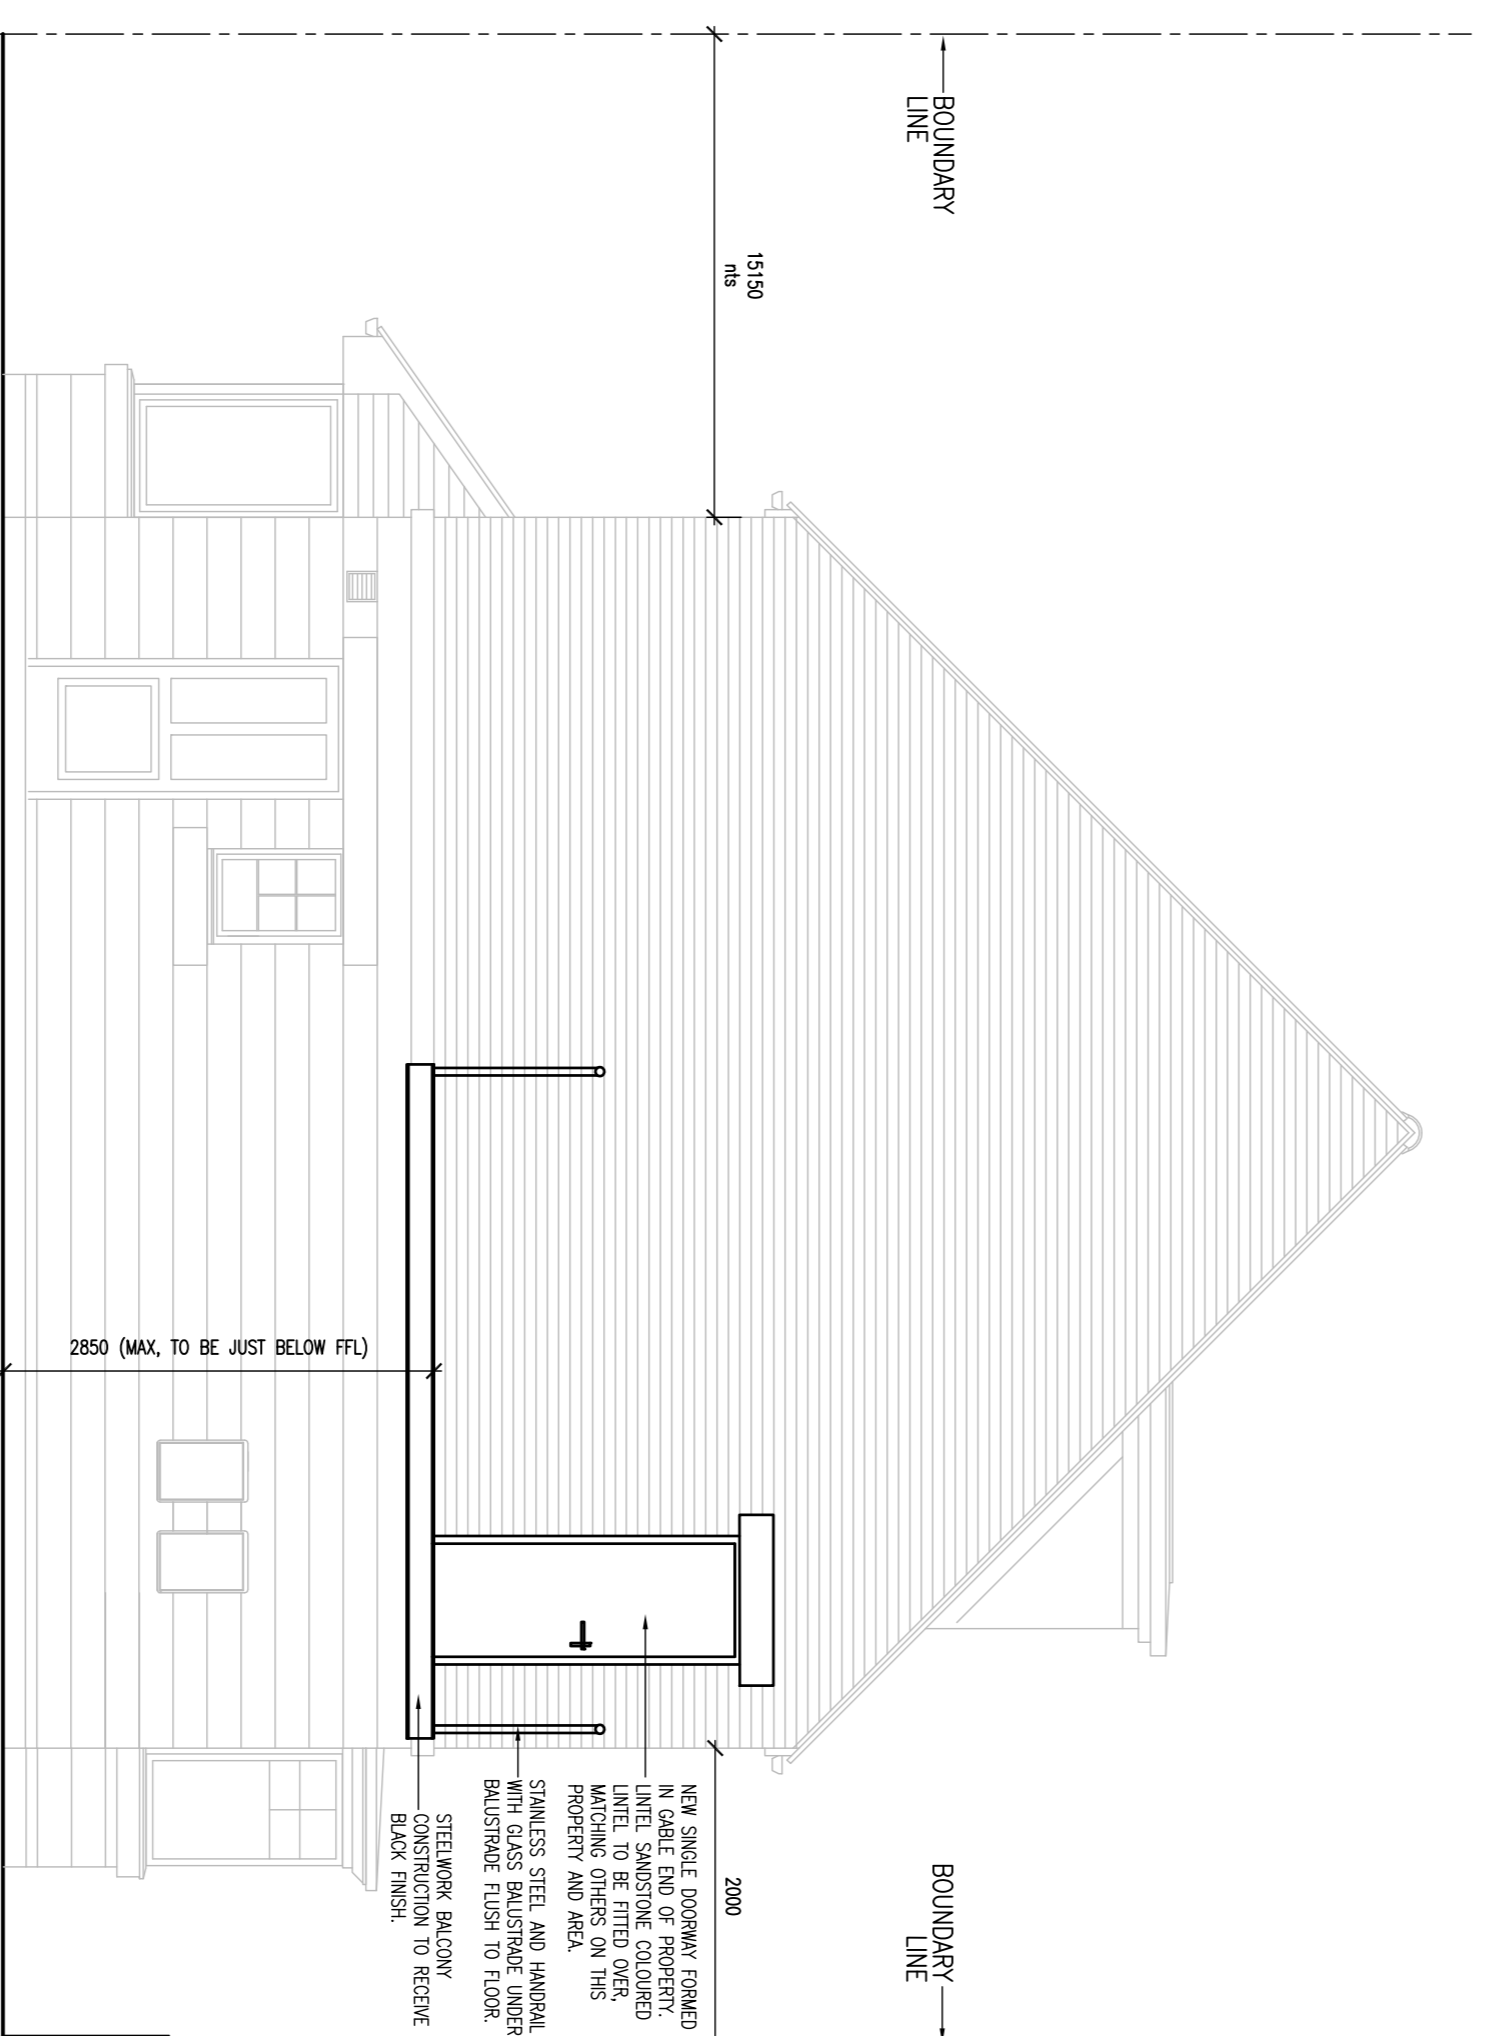

PROPOSED EAST ELEVATION
SCALE 1:50

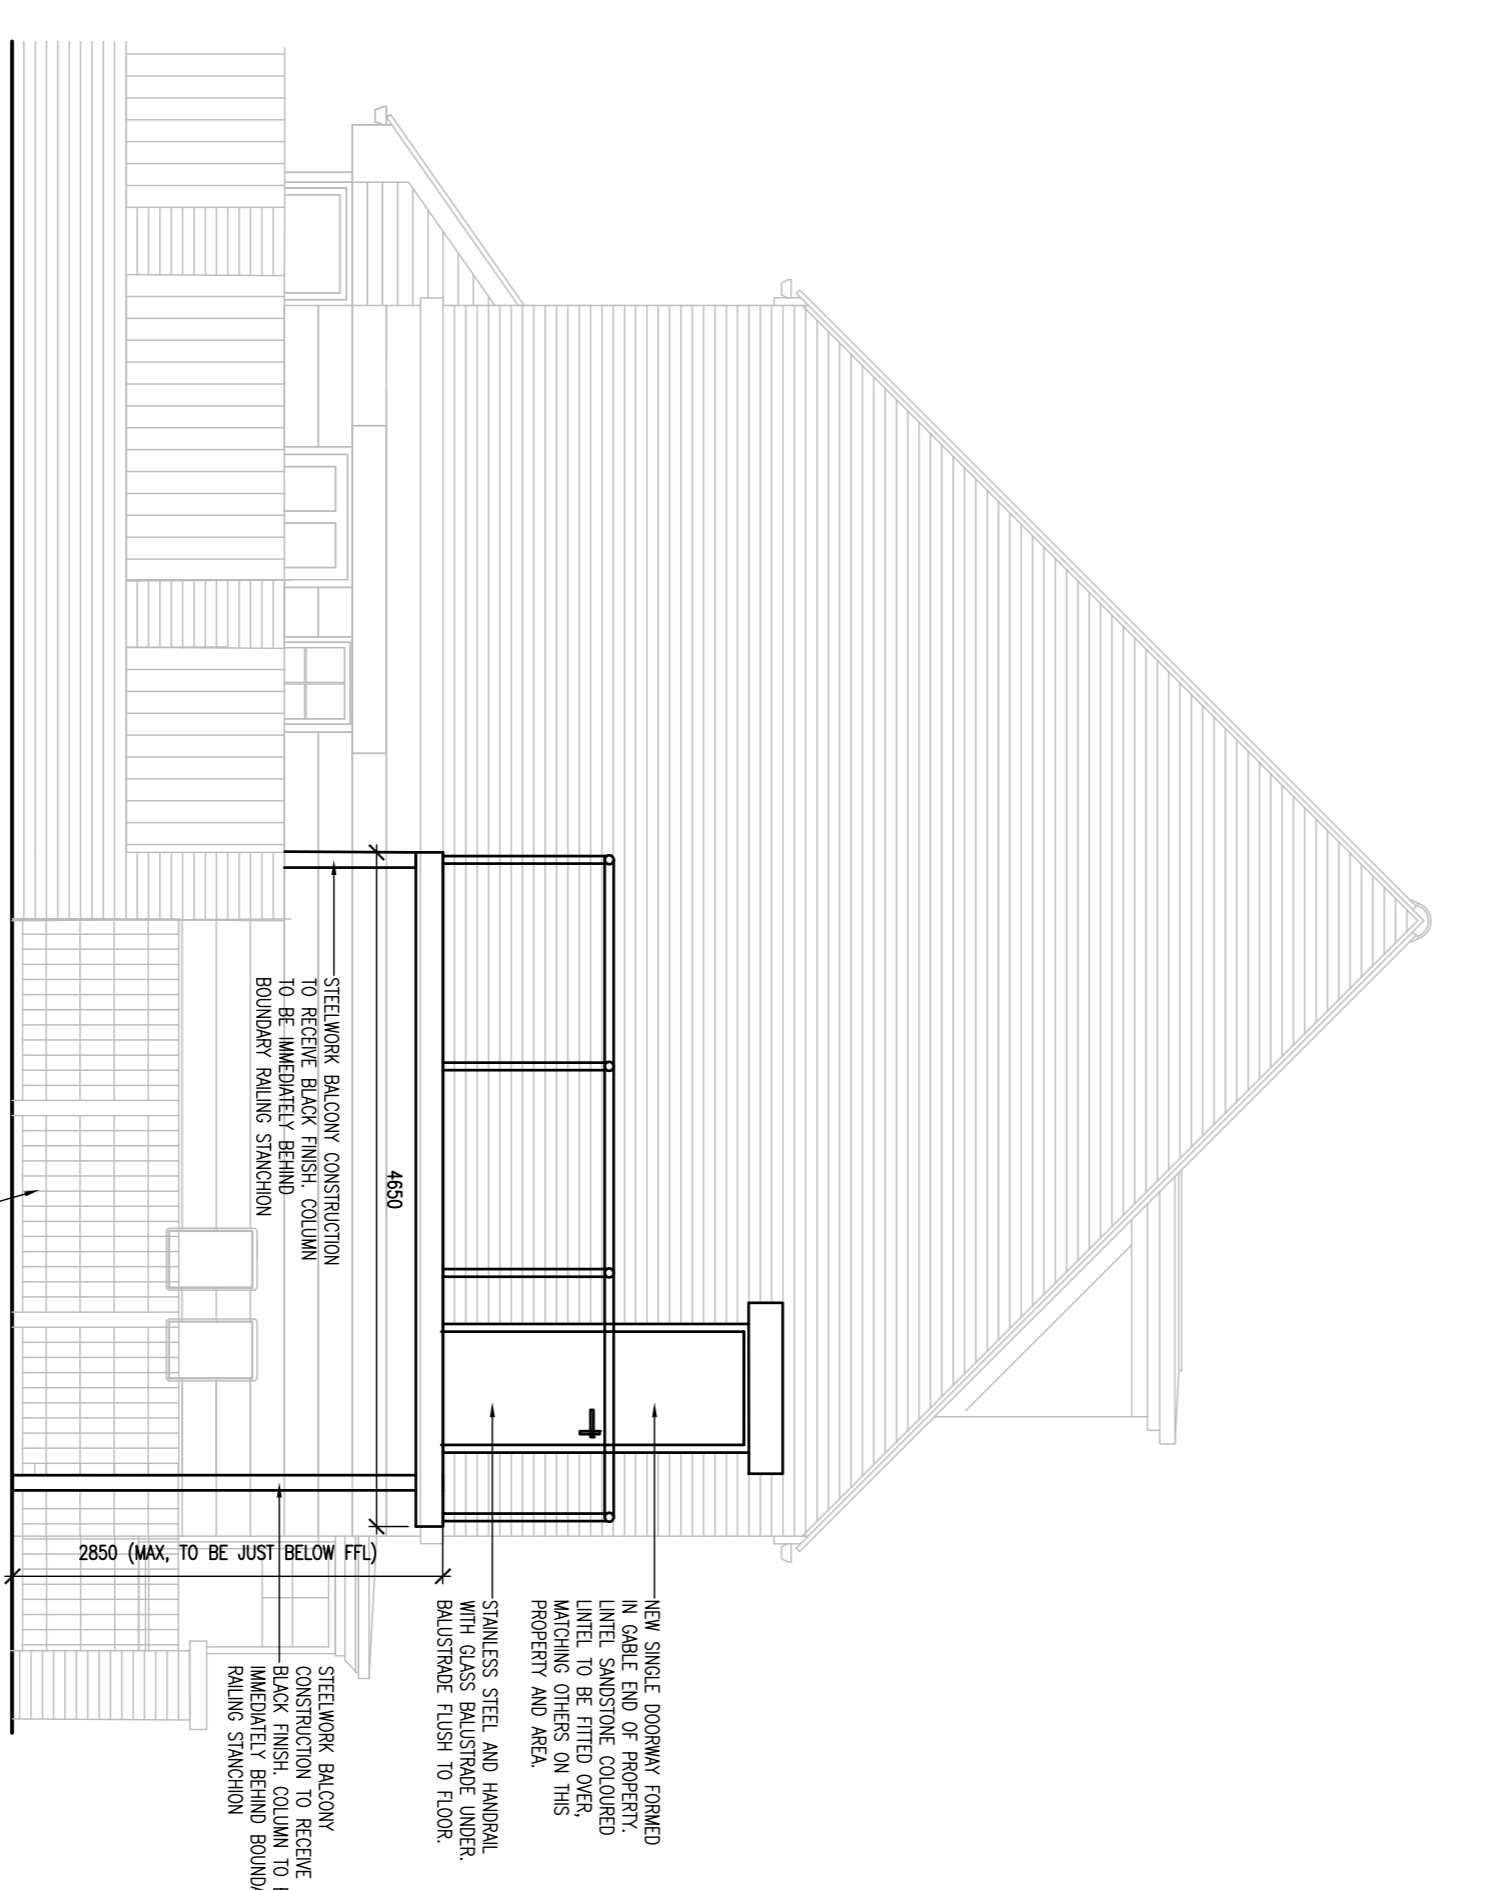

PROPOSED EAST ELEVATION
AS VIEWED EXTERNAL TO PROPERTY
SCALE 1:50

Rev	Date	Revision Details	Drawn	Checked
SI				

MRS S. INNES

PROPOSED BALCONY AT 1 ELFIN WAY
BL/TH/NEZ/SNG

PROPOSED ELEVATIONS

Client	Drawn	Checked	Date
SI	SI	SI	July 21

Drawn By/Version	Scale	Sheet	Total
SI	1:50 @ A1	1004	A

1:50 @ A1