




PROPOSED GROUND FLOOR/ GROUNDS PLAN  
SCALE 1:50

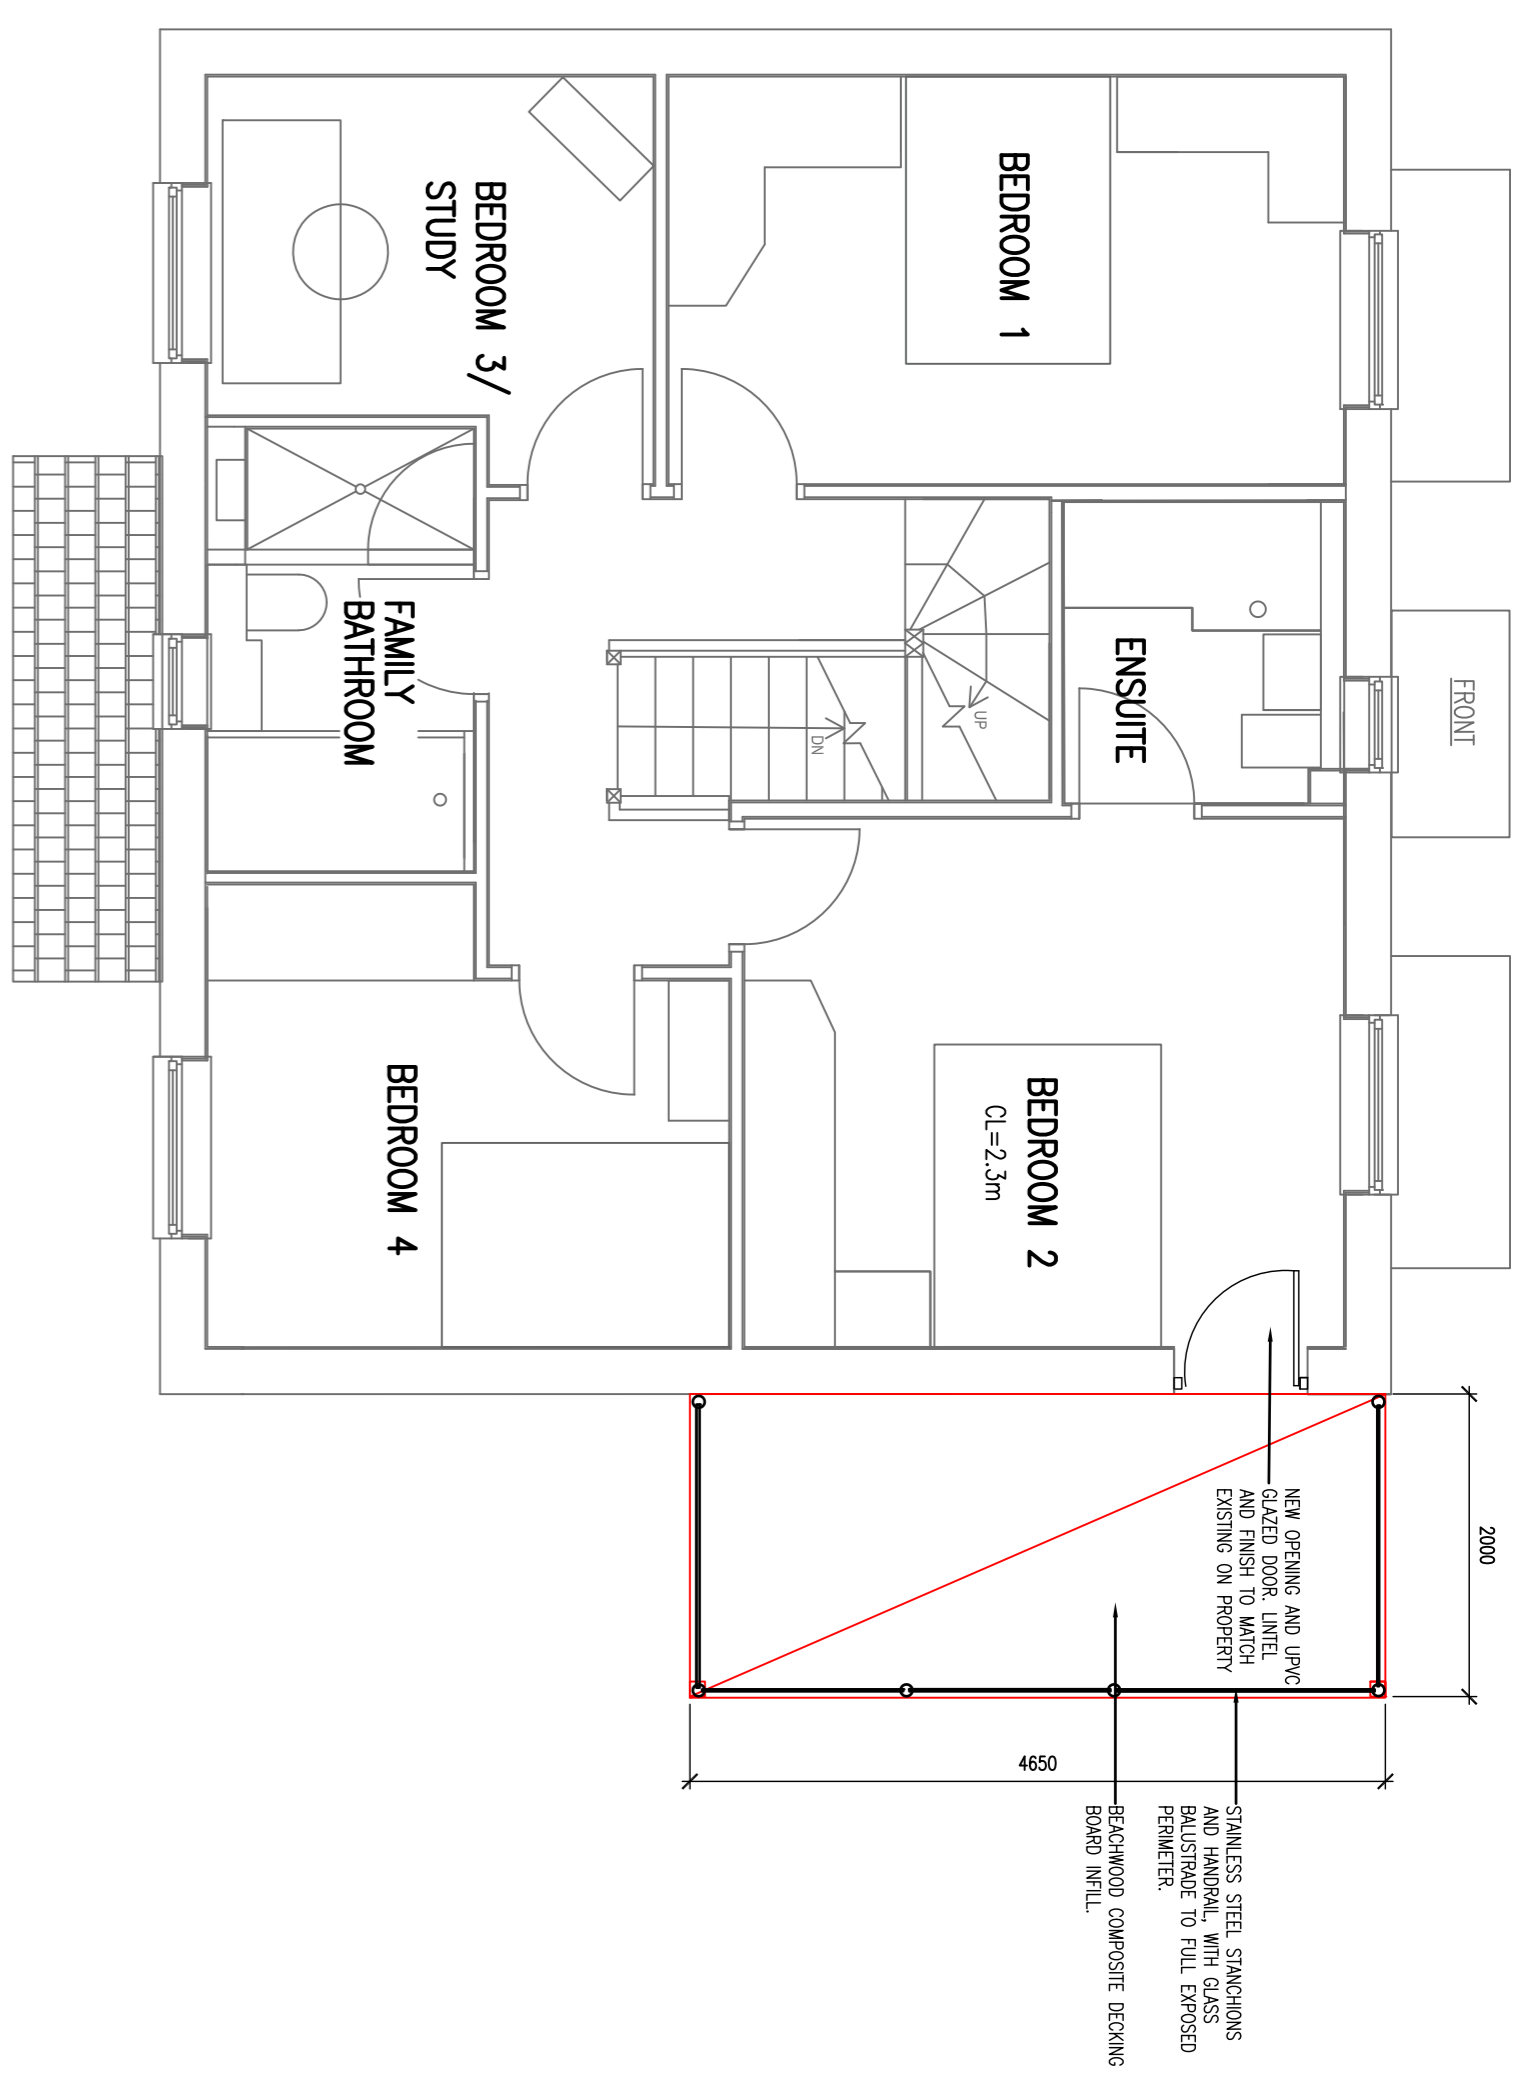

PROPOSED FIRST FLOOR PLAN  
SCALE 1:50

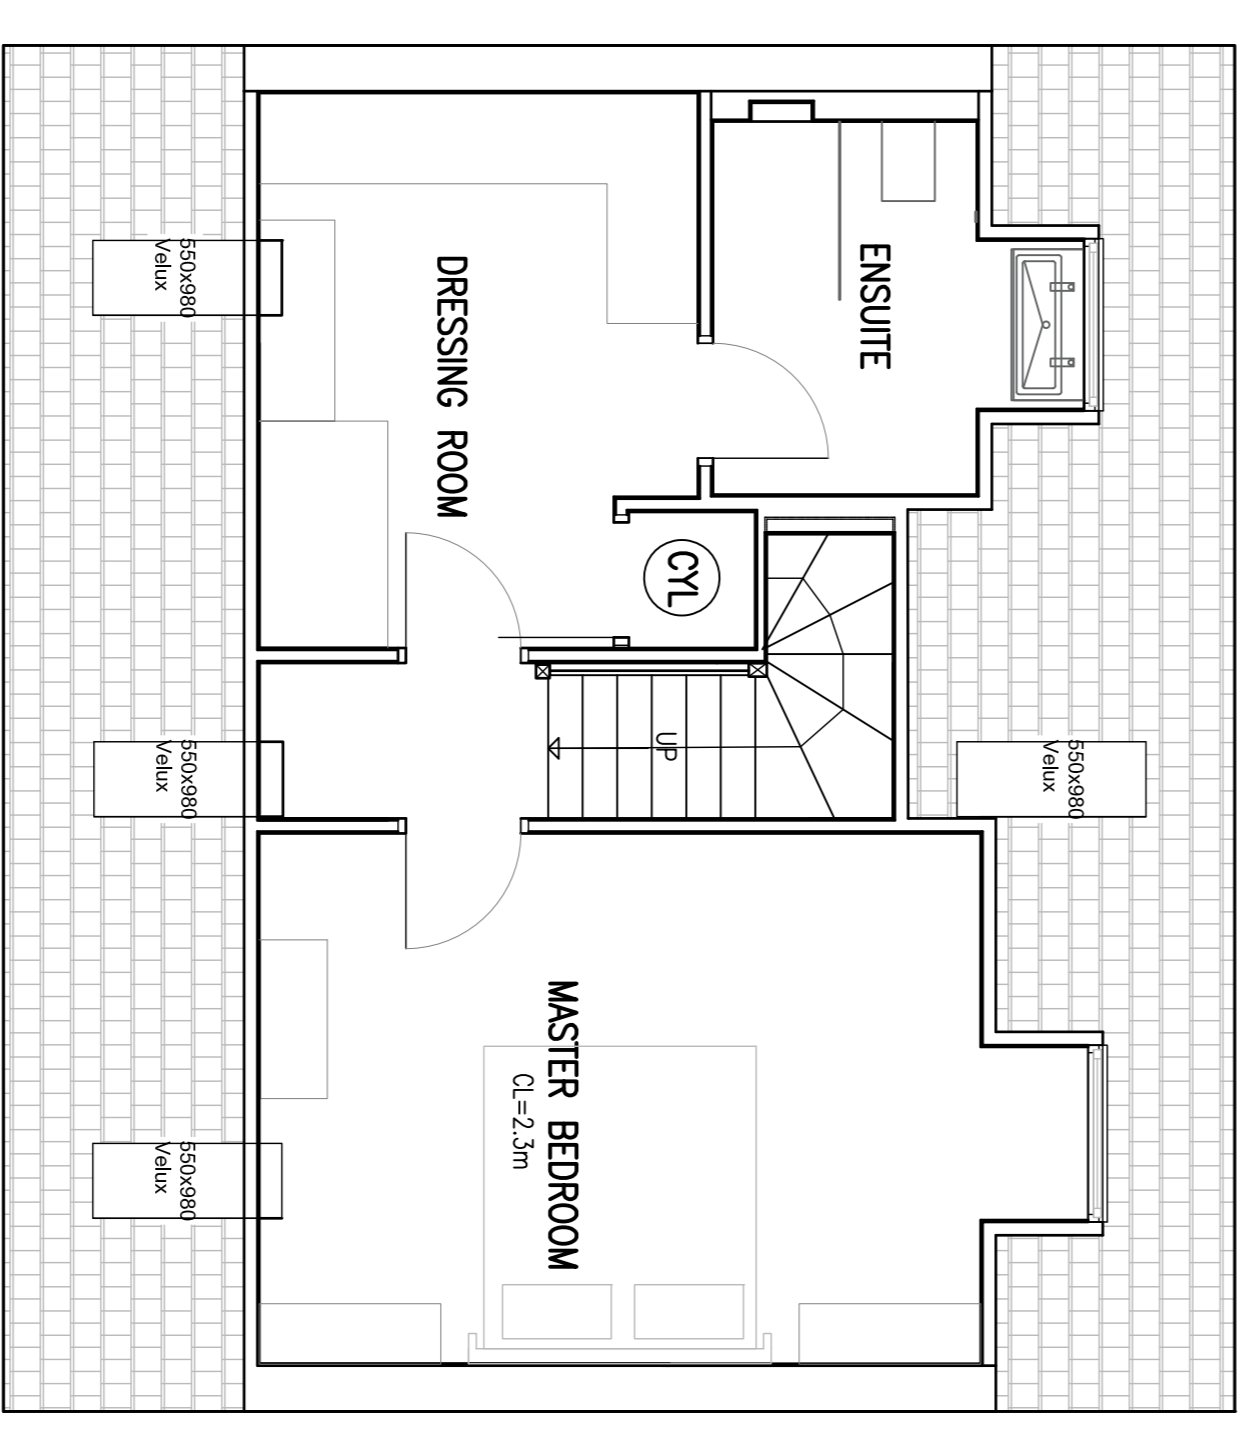

EXISTING SECOND FLOOR PLAN  
SCALE 1:50

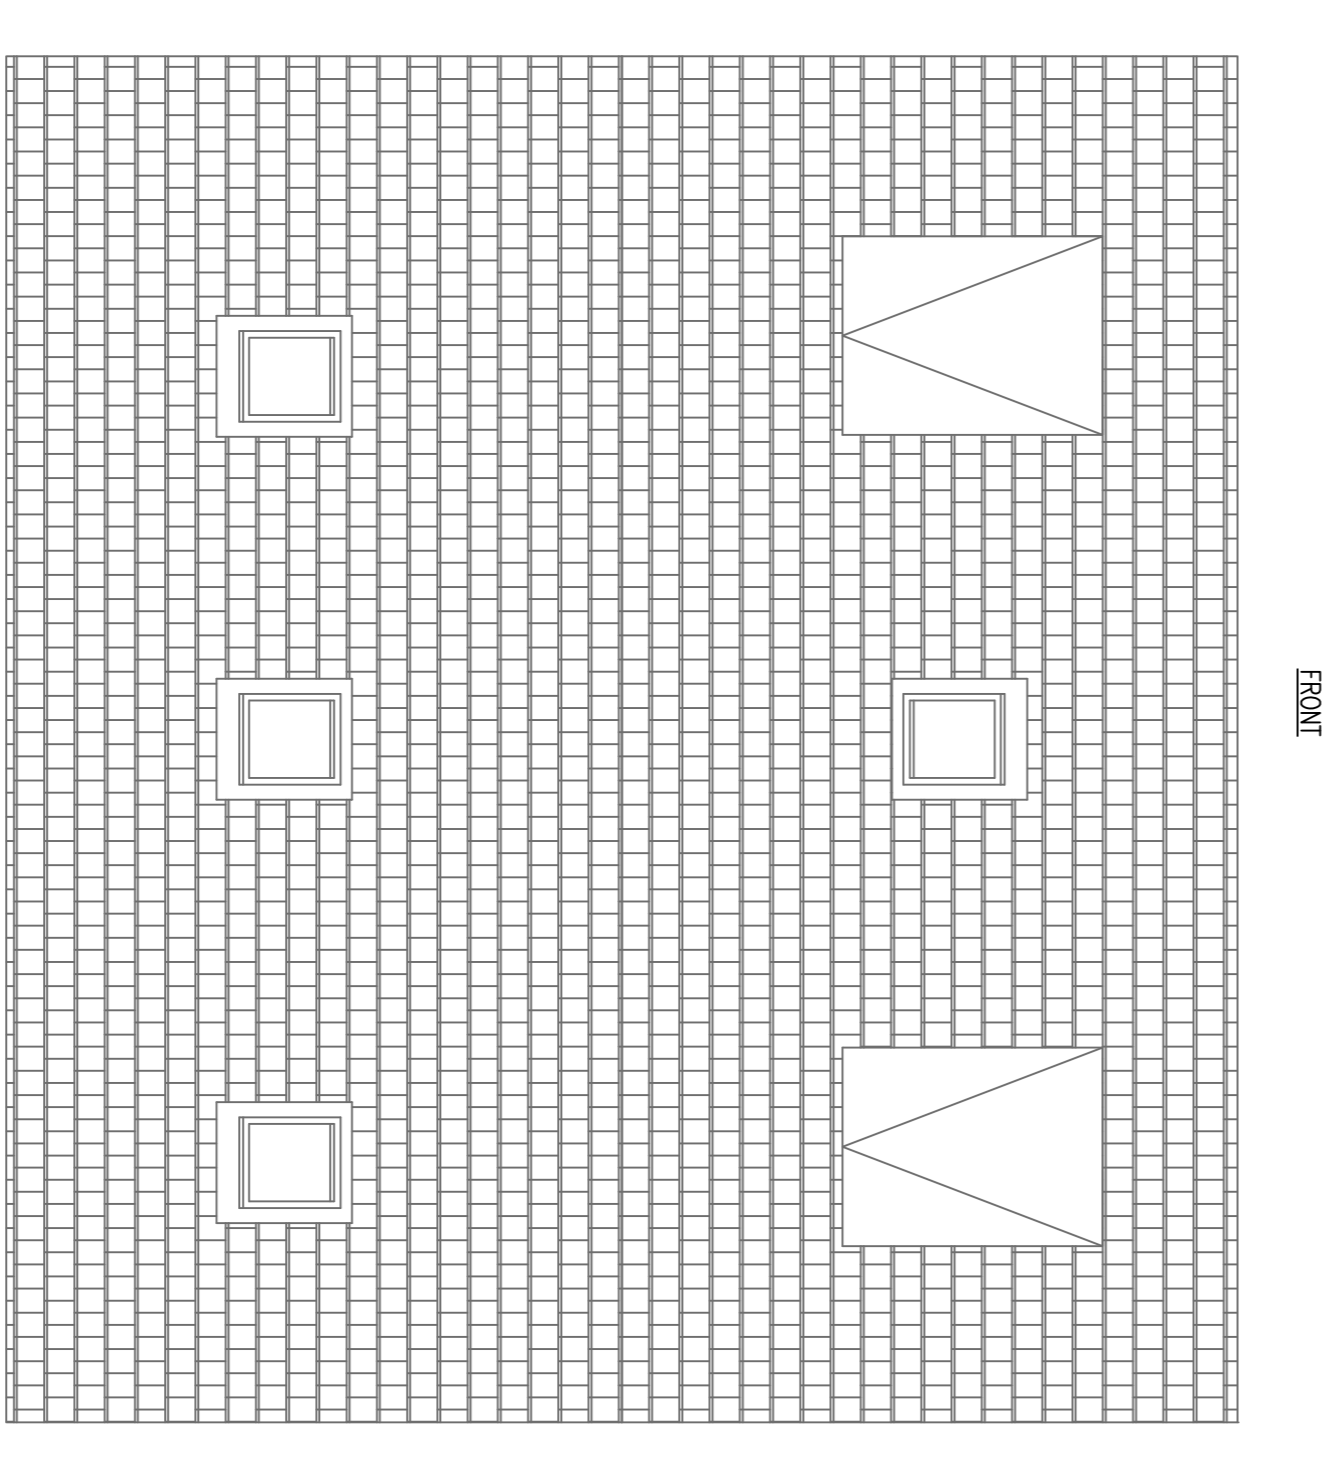

PROPOSED ROOF PLAN  
SCALE 1:50

Client	SI	SI	SI	SI	SI
Drawn	SI	SI	SI	SI	SI
Checked	SI	SI	SI	SI	SI
Scale	1:50	1:50	1:50	1:50	1:50
Date	July 21	July 21	July 21	July 21	July 21
Project	PROPOSED BALCONY AT 1 ELFEN WAY BL/TH/NE24/S103				
Client	MR S. INNES				
Architect	PROPOSED FLOOR PLANS				