






EXISTING NORTH (FRONT) ELEVATION  
SCALE 1:50

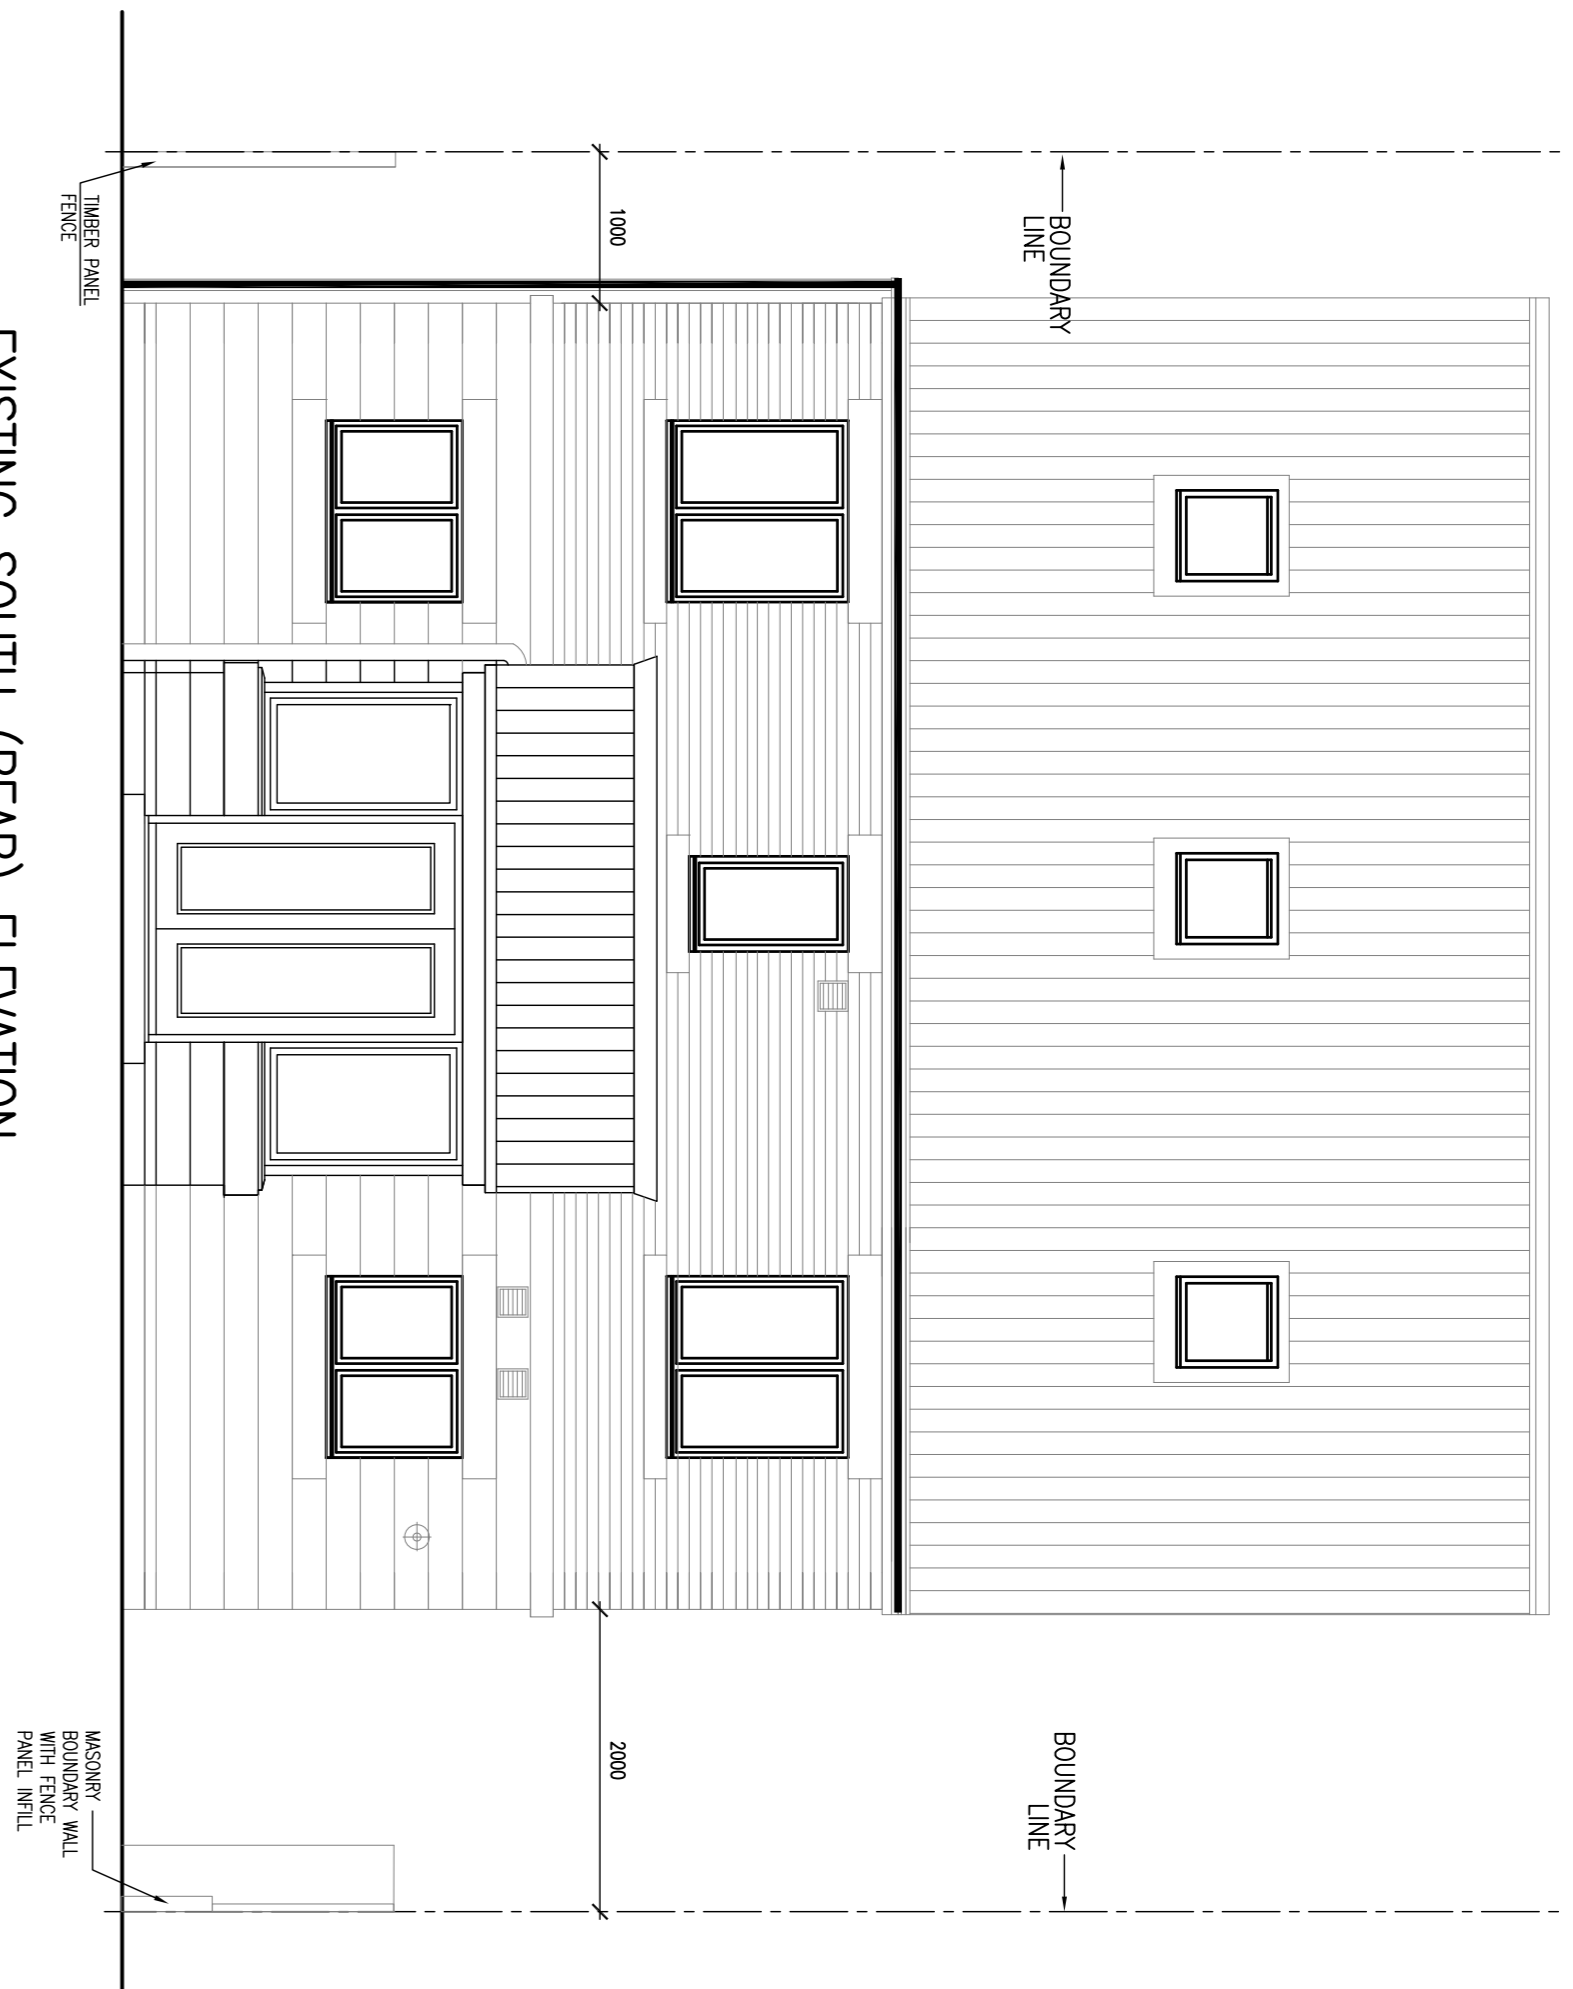


EXISTING SOUTH (REAR) ELEVATION  
SCALE 1:50

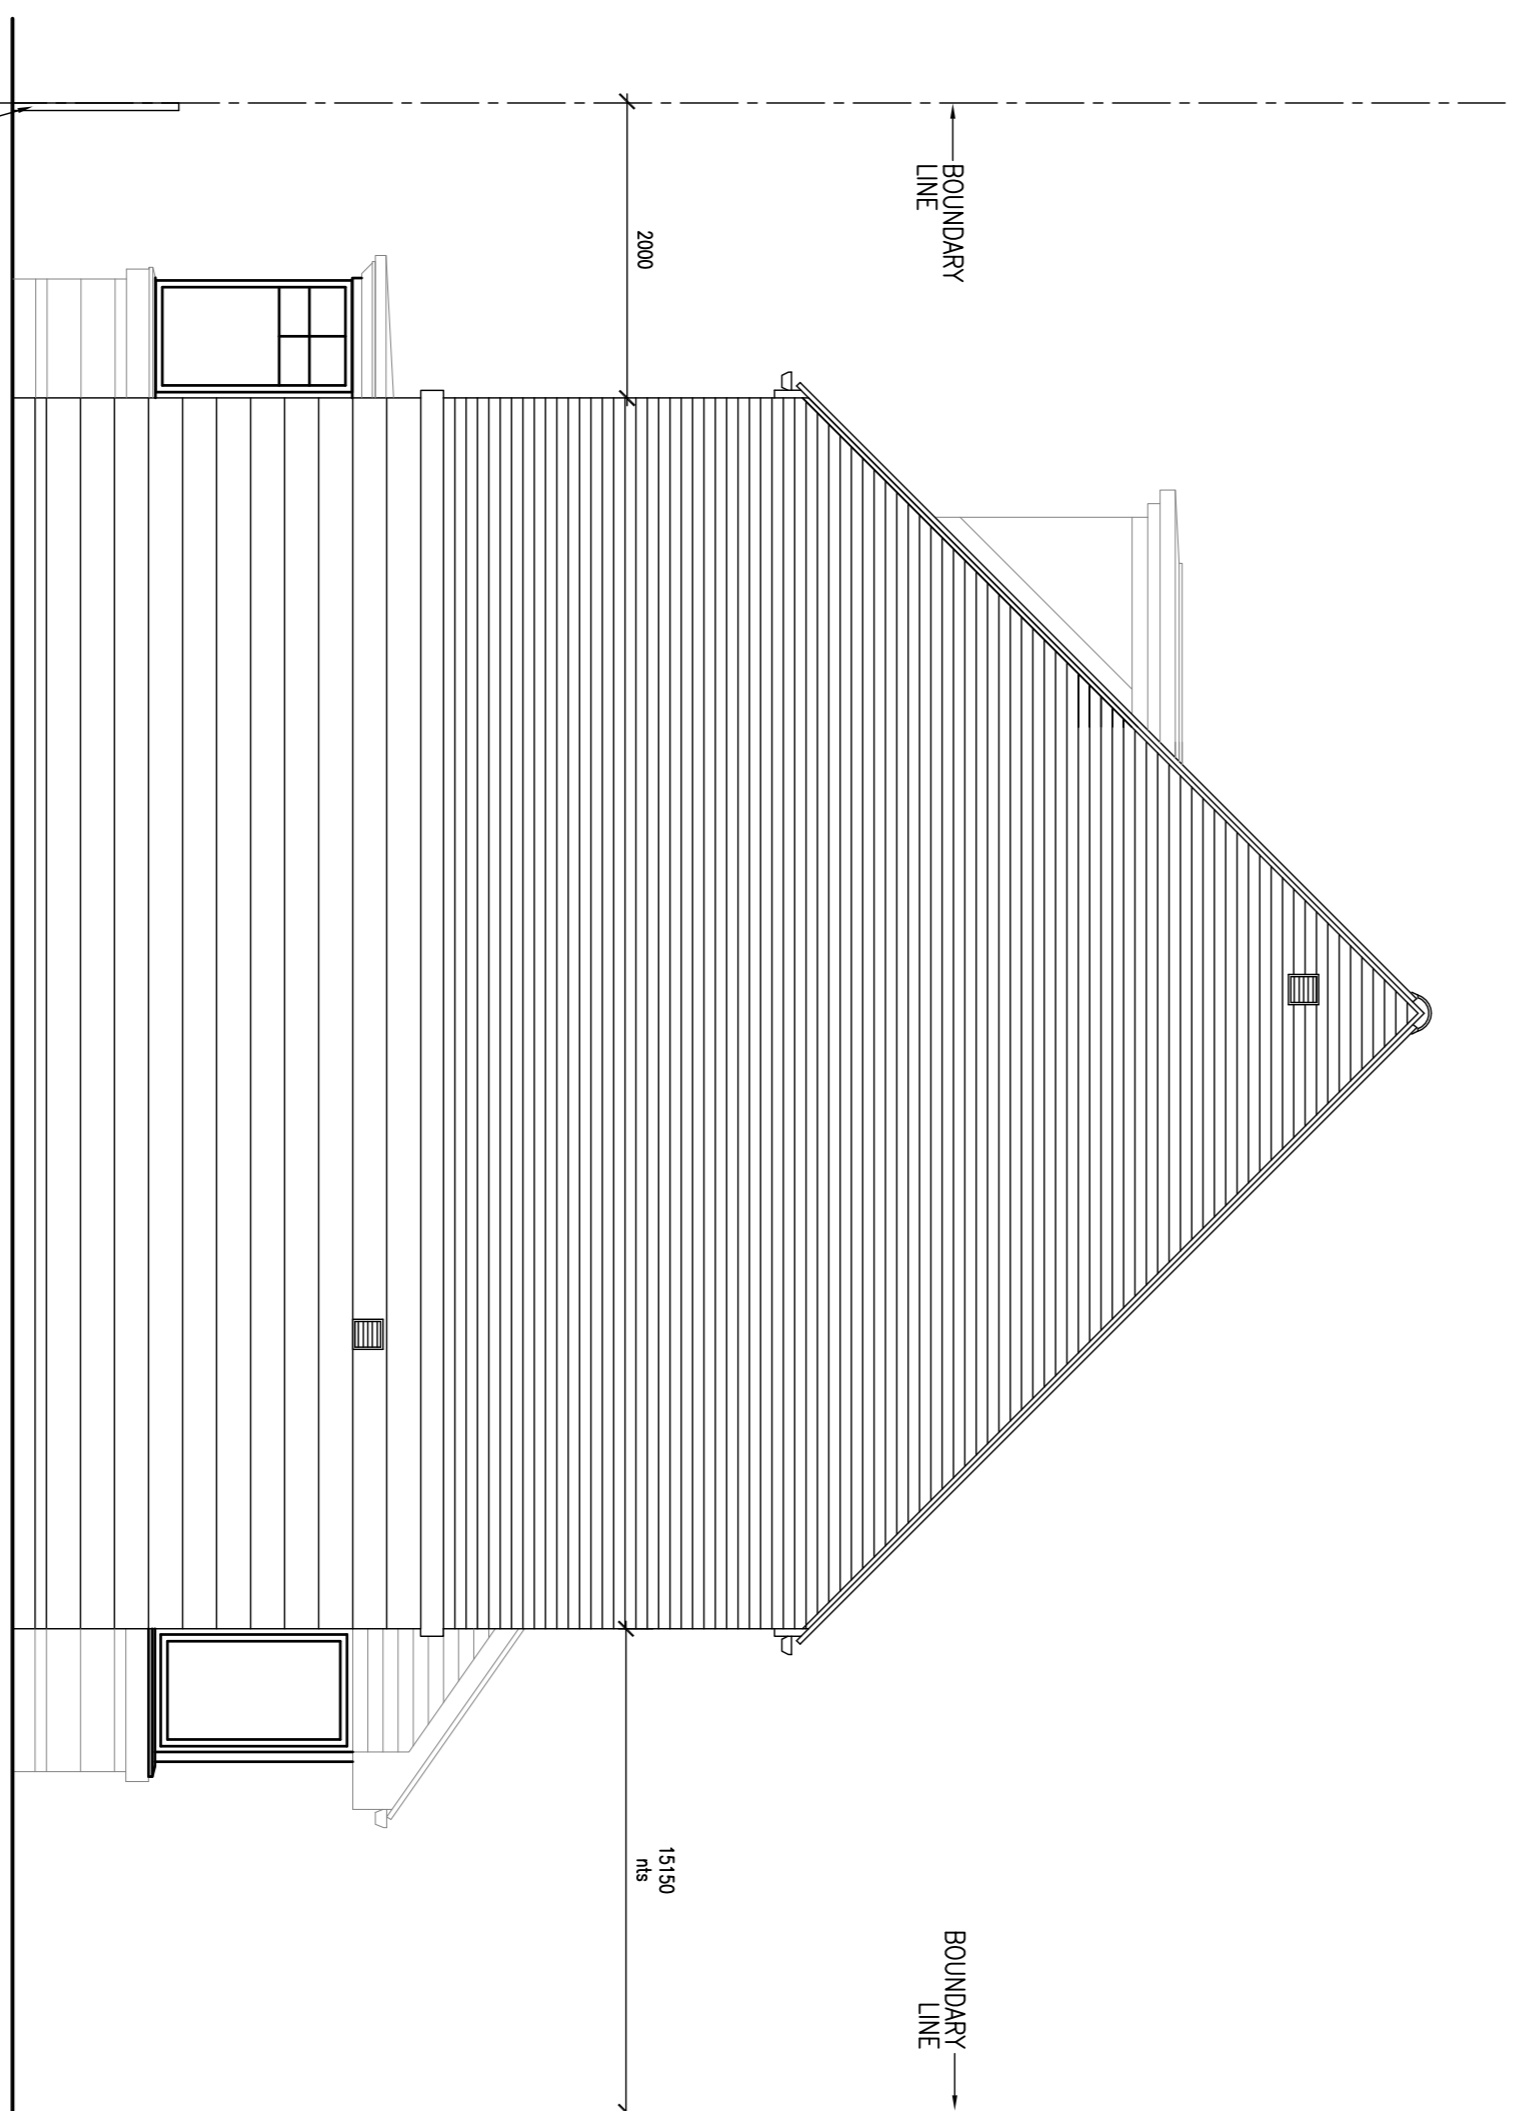

EXISTING WEST ELEVATION  
SCALE 1:50

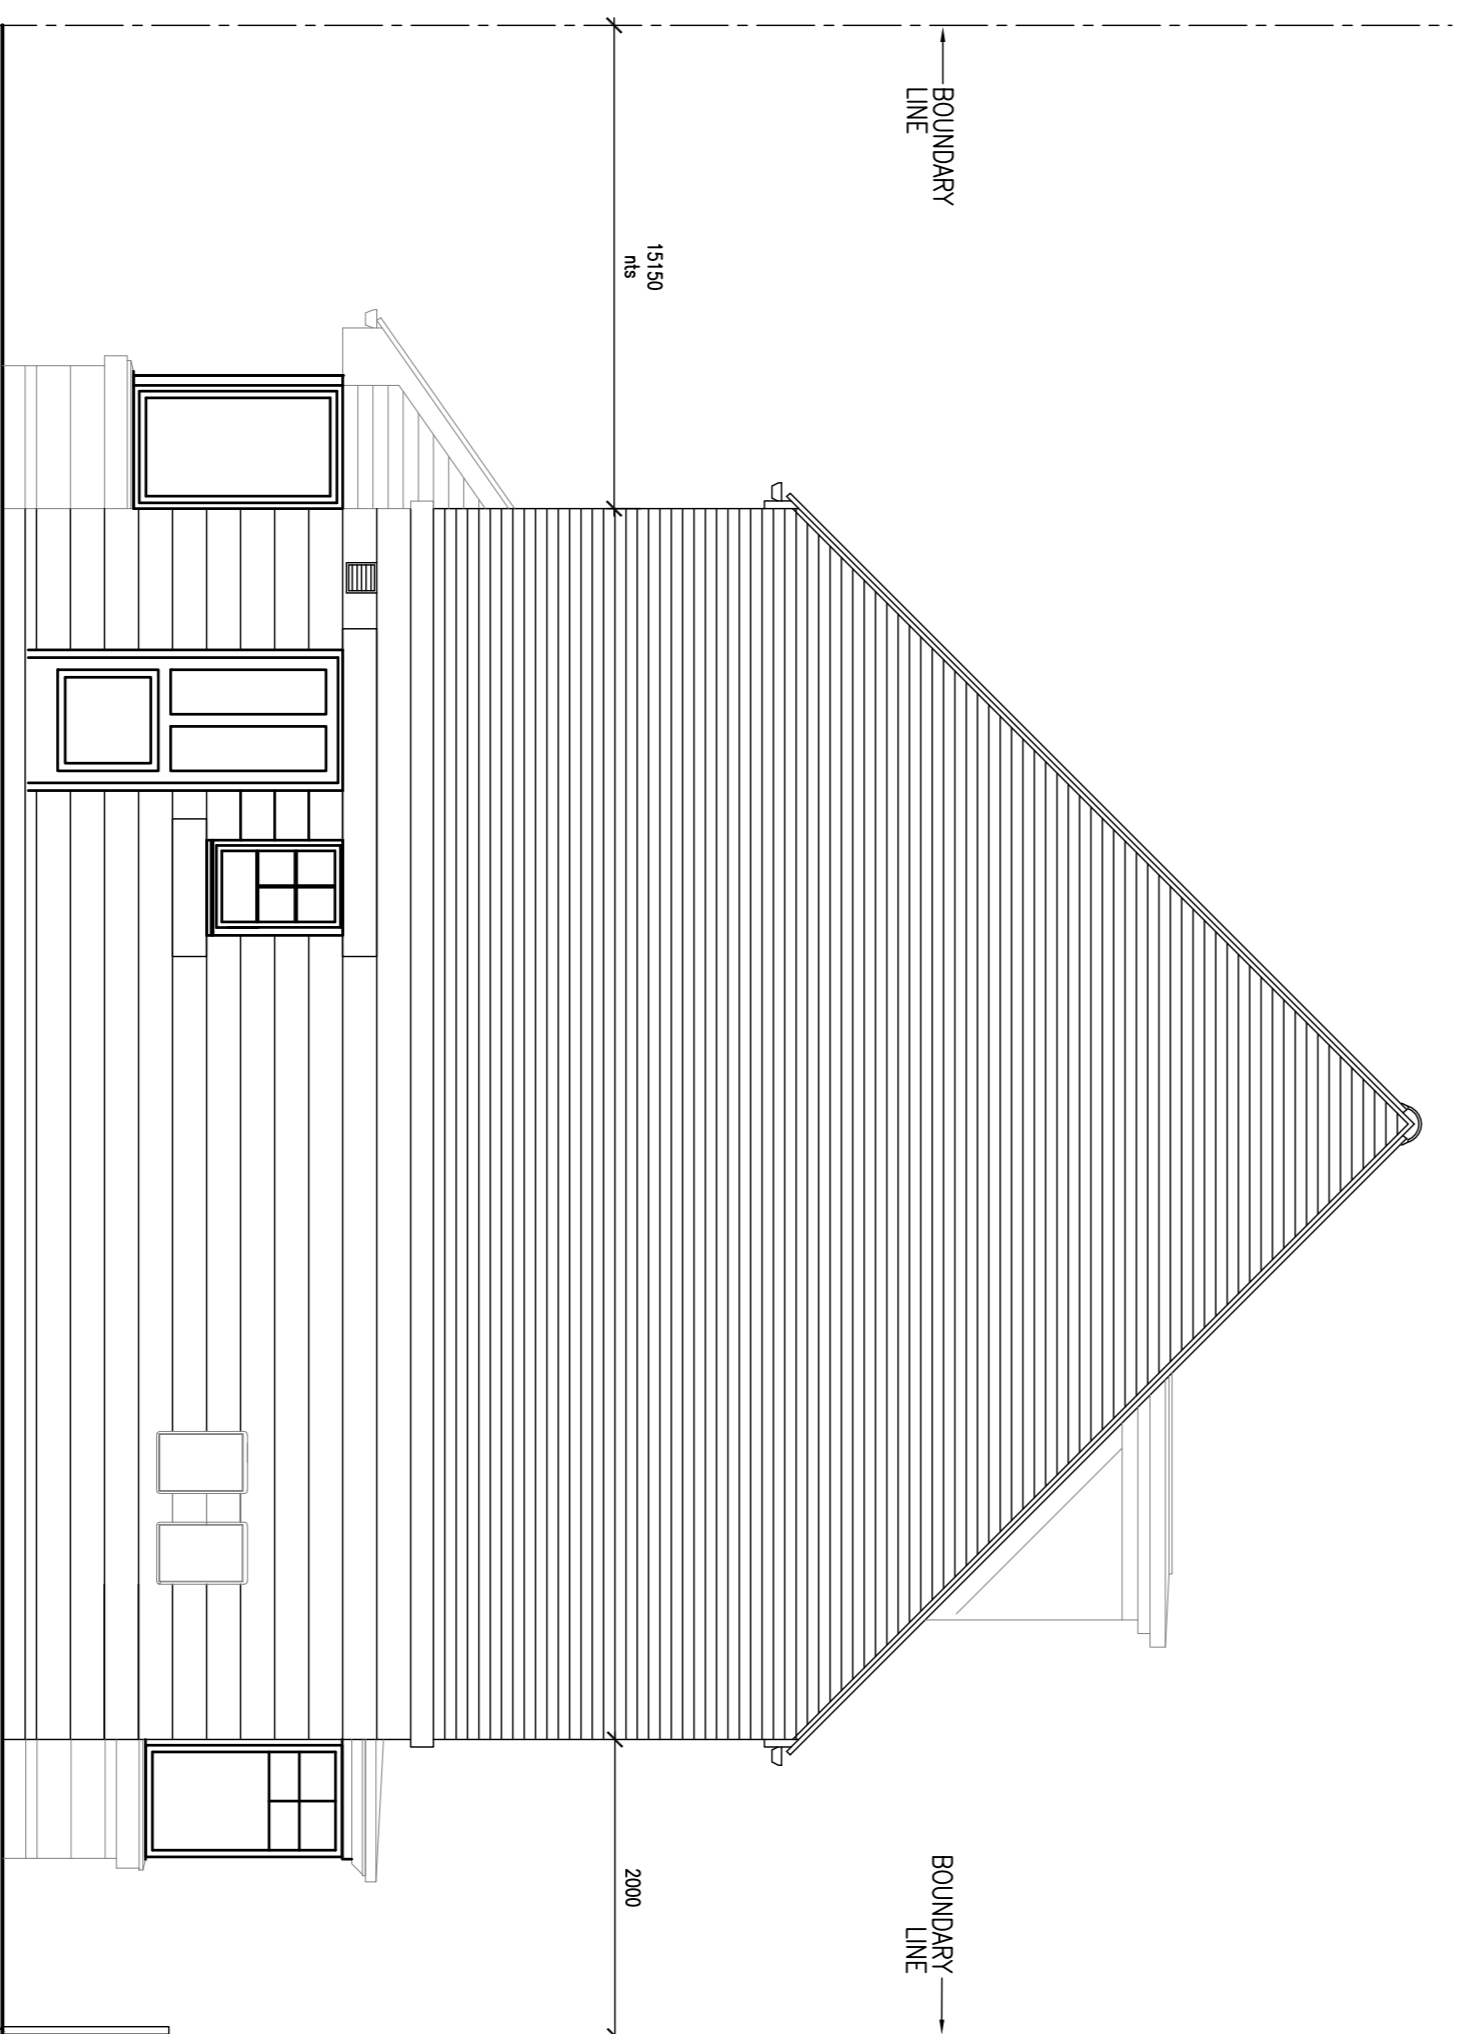

EXISTING EAST ELEVATION  
SCALE 1:50

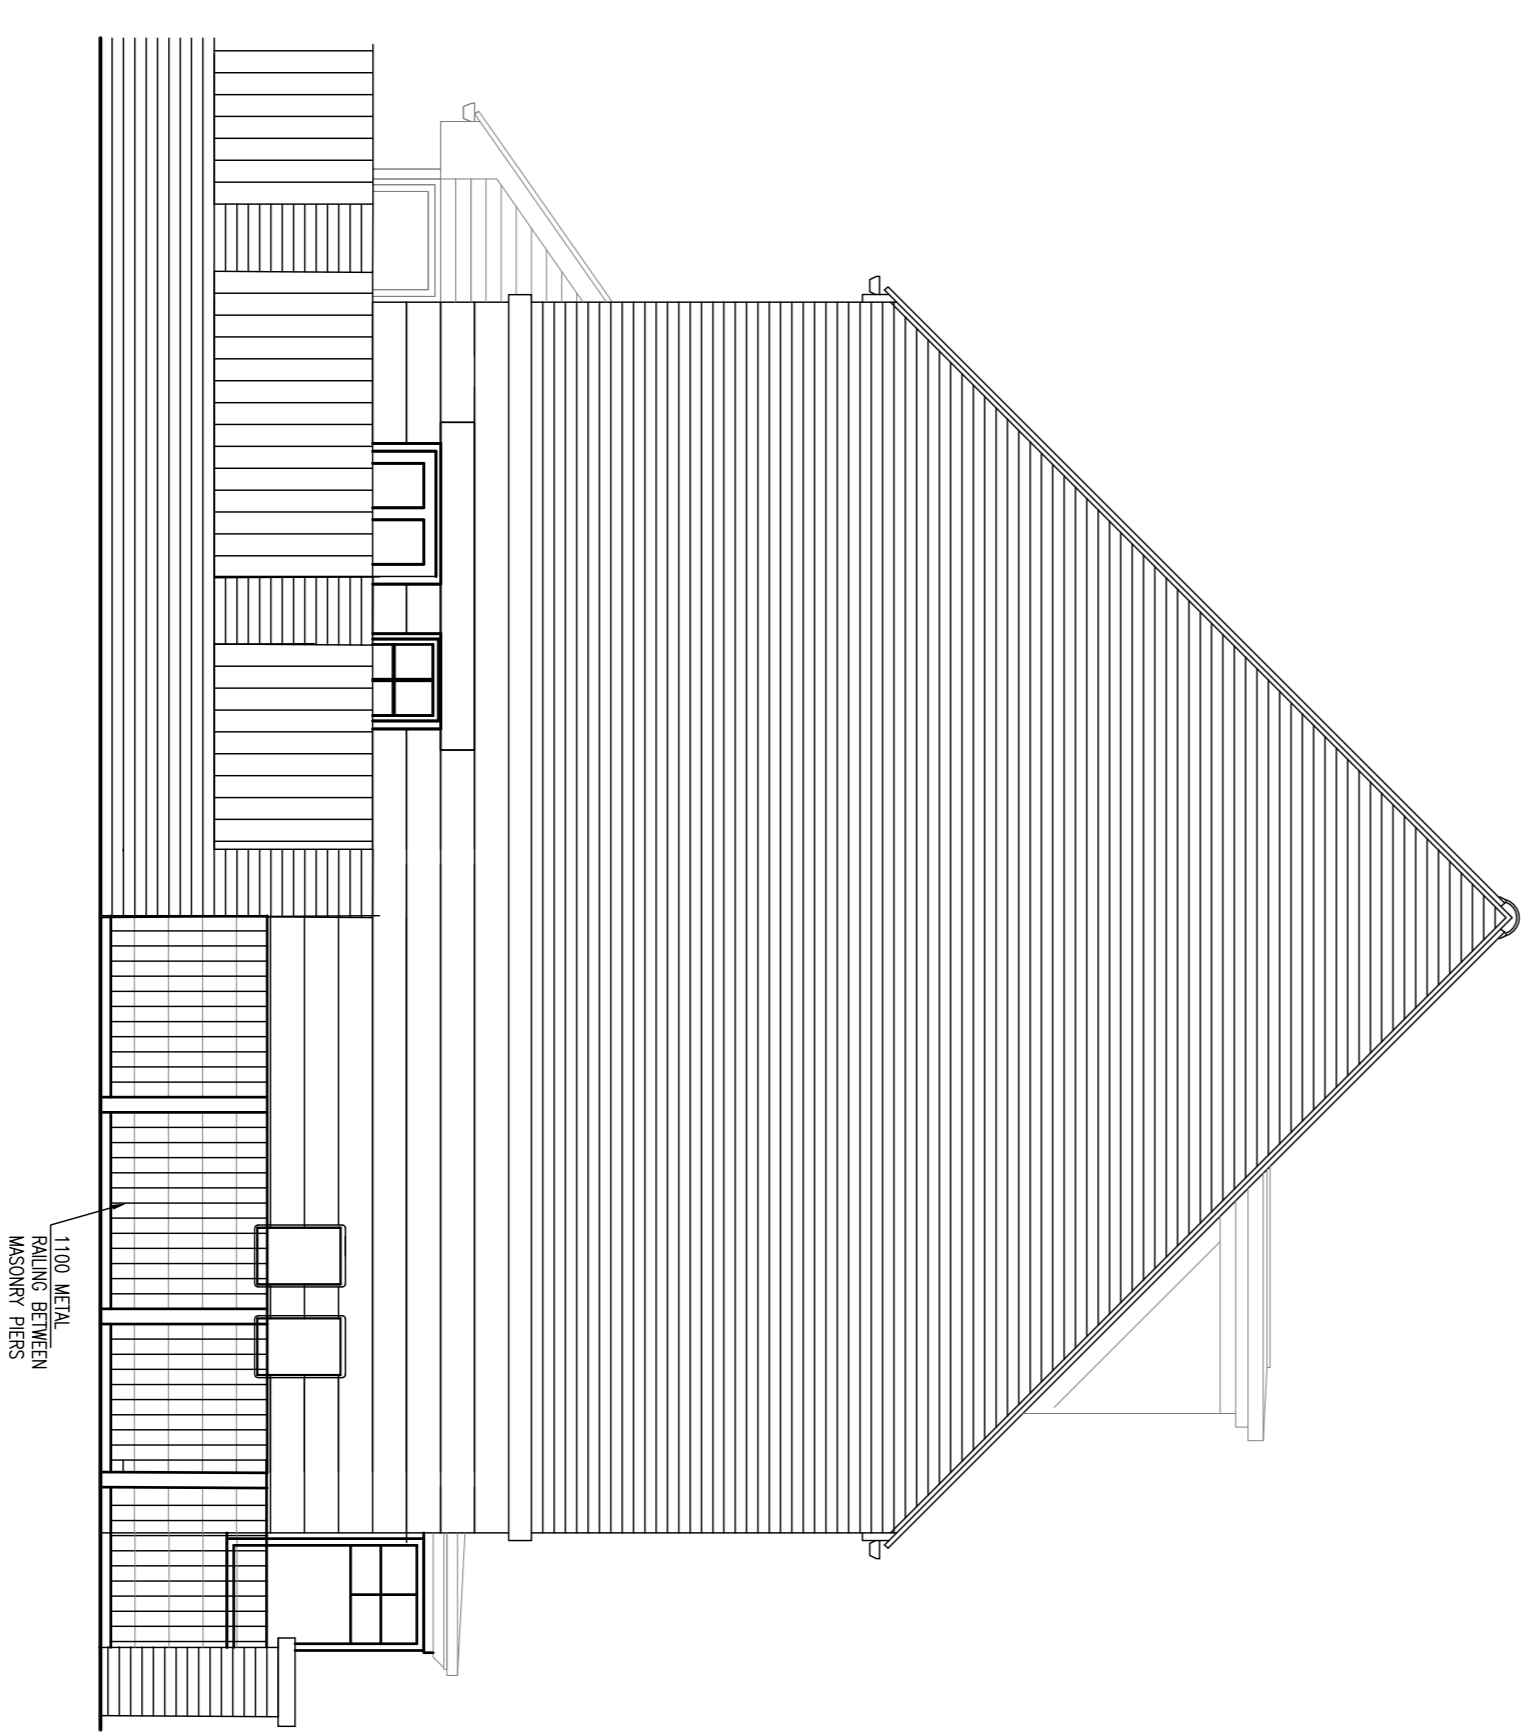

EXISTING EAST ELEVATION  
AS VIEWED EXTERNAL TO PROPERTY  
SCALE 1:50

Rev	Date	Revision Details	Drawn	Checked

MRS S. INNES

PROPOSED BALCONY AT 1 ELFIN WAY  
BL/TH/NE24/SIG

EXISTING ELEVATIONS

Client	SI	SI	SI	SI
Drawn by	SI	SI	SI	SI
Checked by	SI	SI	SI	SI
Date	1001	1001	1001	1001
Scale	1:50 @ A1	1:50 @ A1	1:50 @ A1	1:50 @ A1

PLANNING