



EXISTING GROUND FLOOR / GROUNDS PLAN

SCALE 1:50

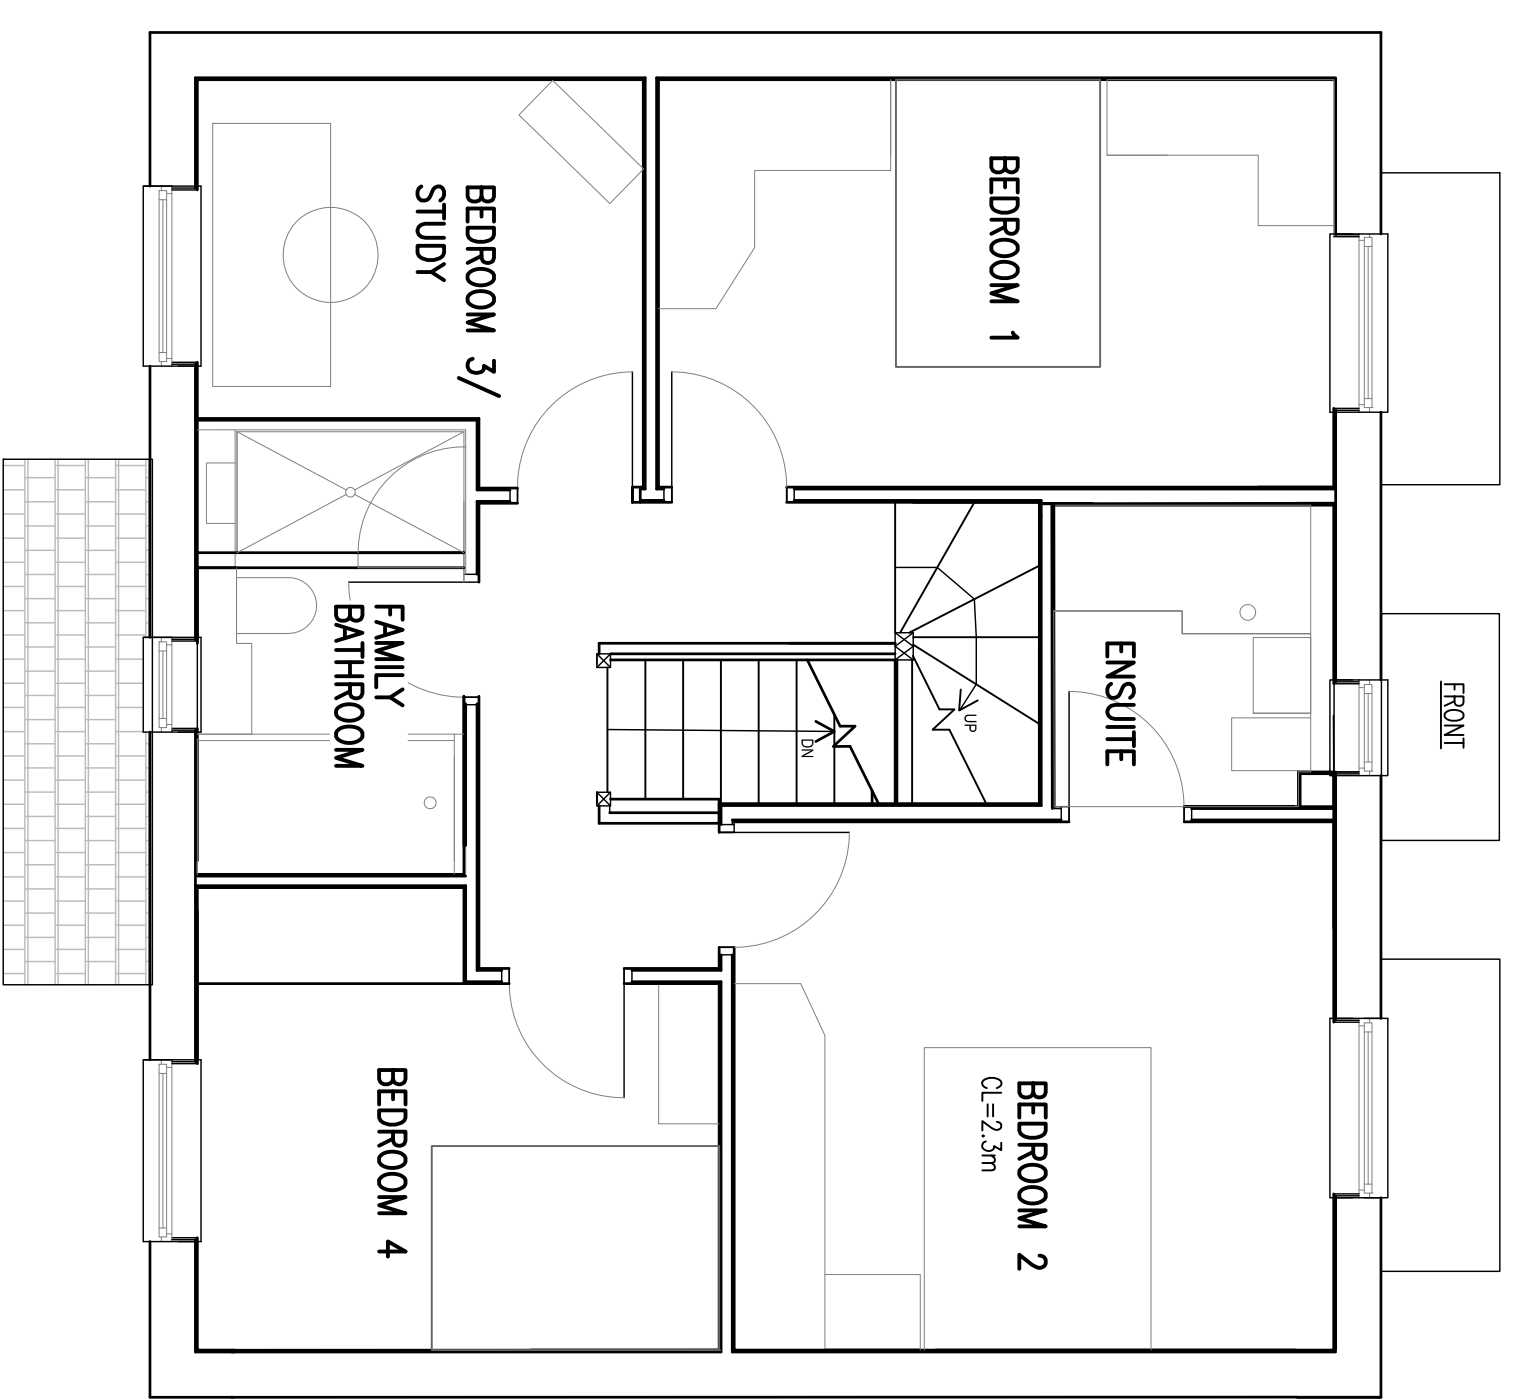


EXISTING FIRST FLOOR PLAN

SCALE 1:50

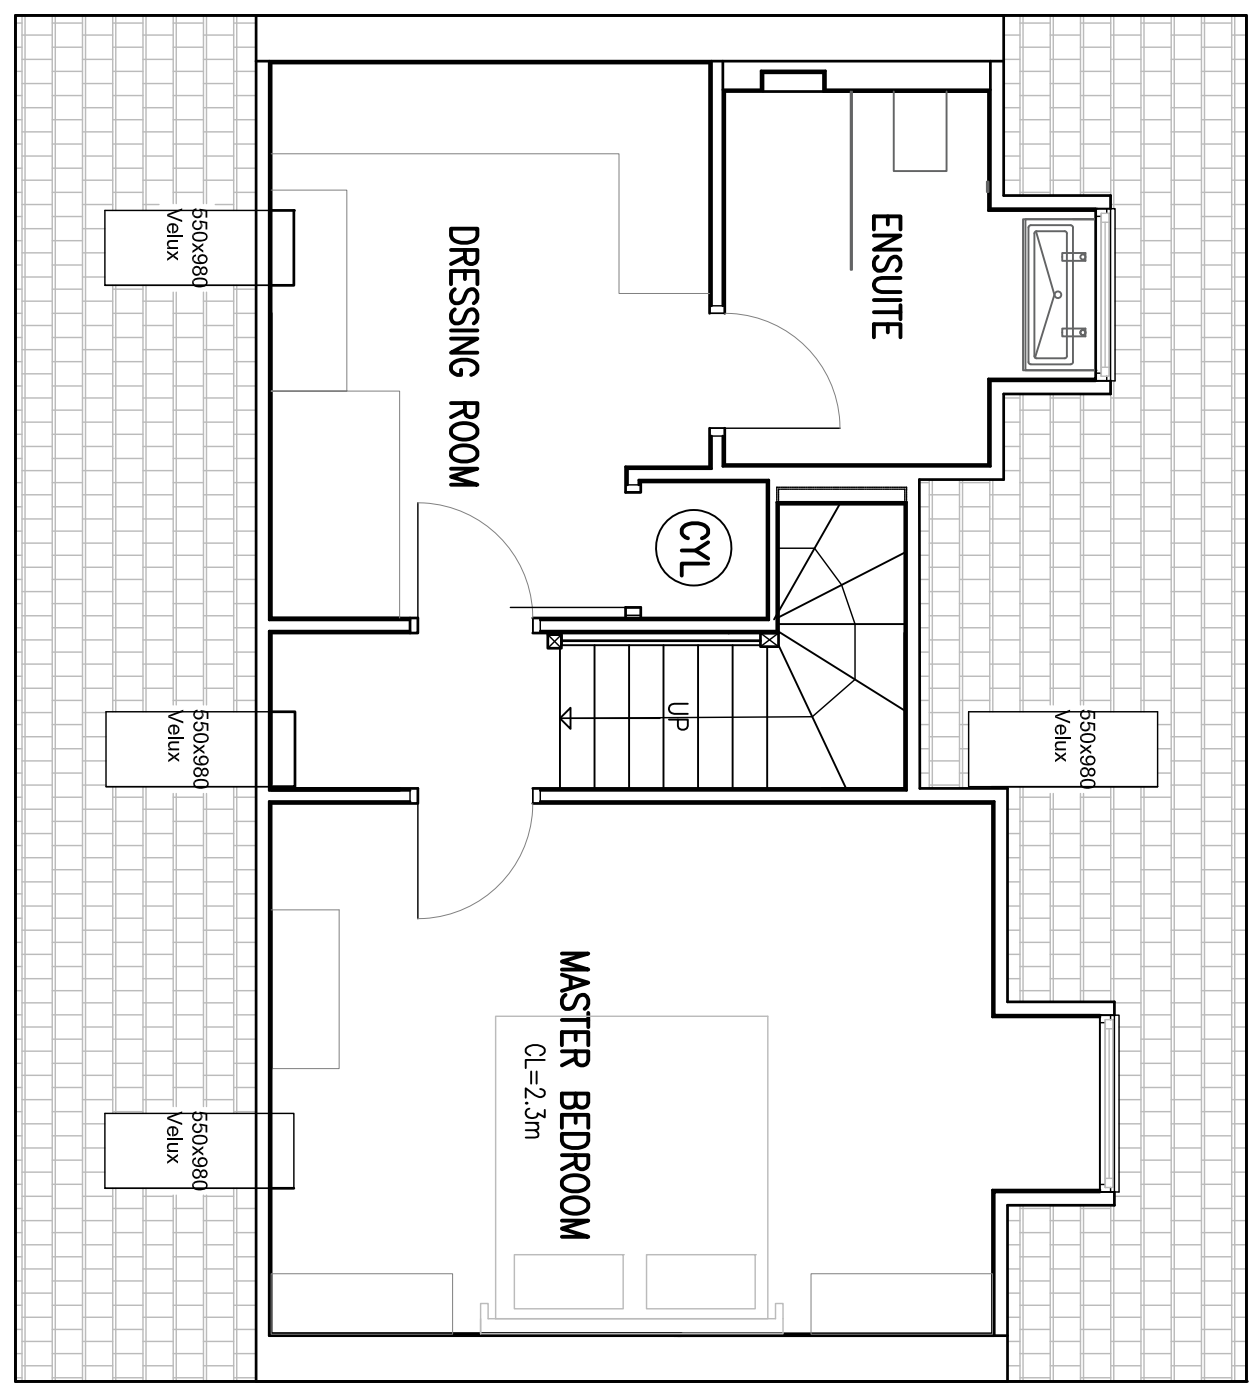

EXISTING SECOND FLOOR PLAN

SCALE 1:50

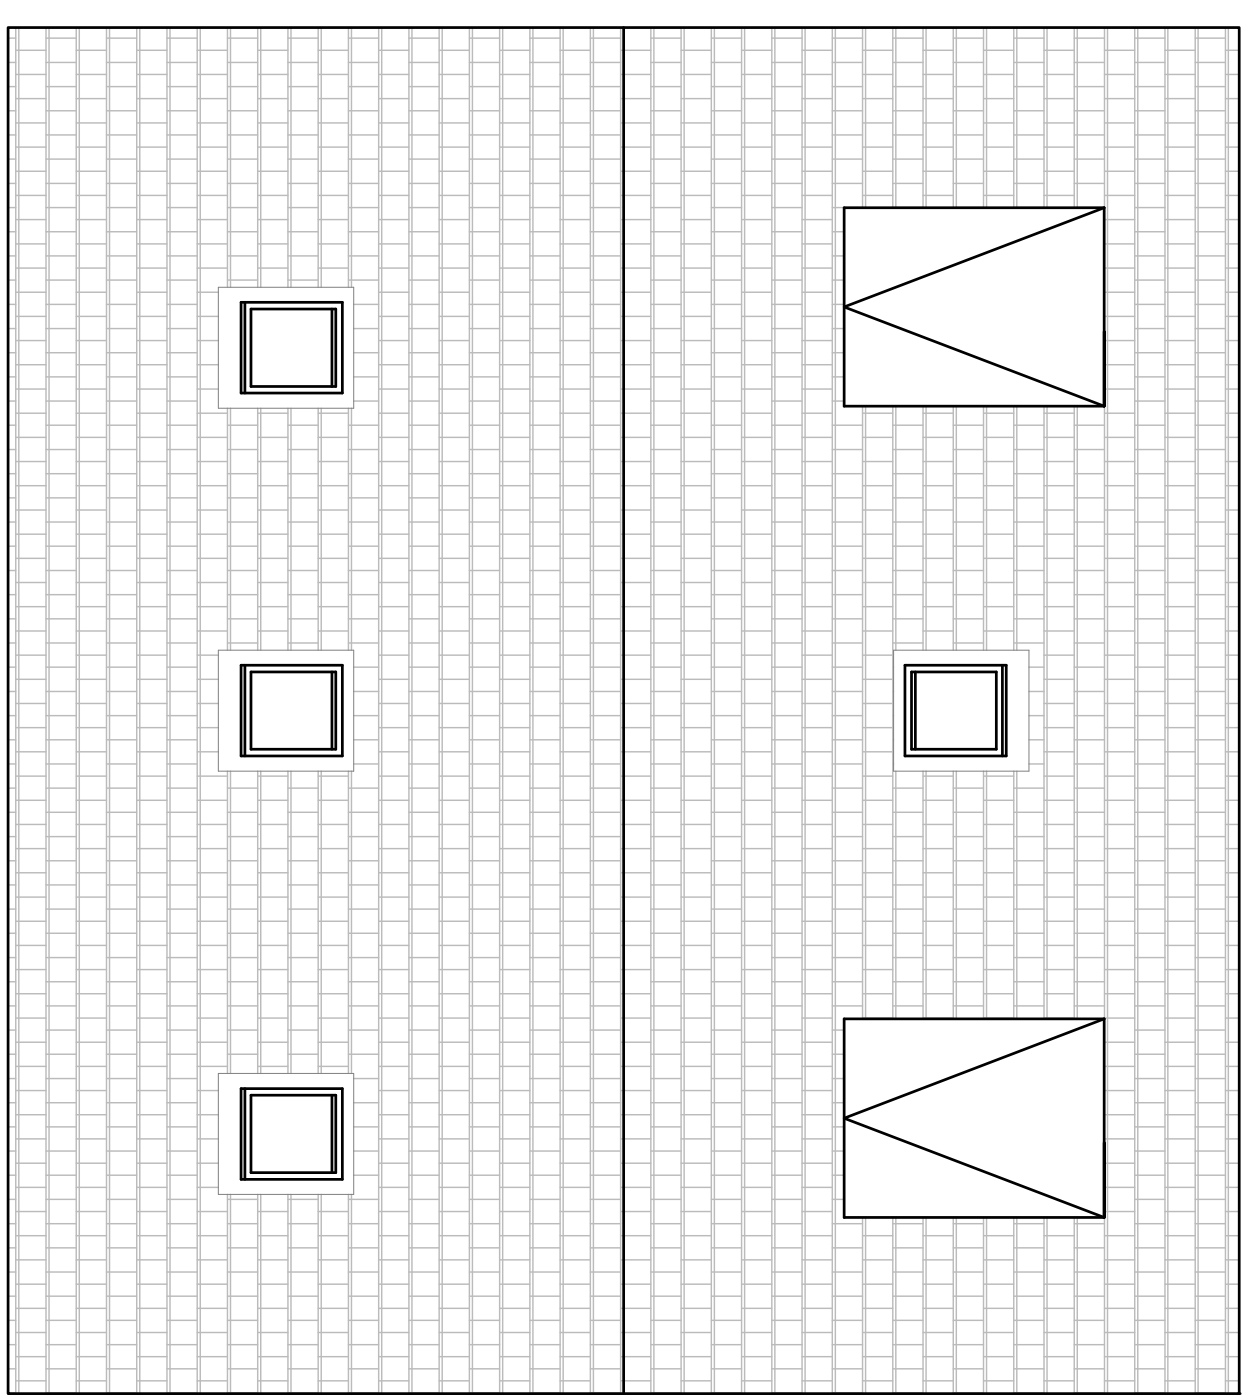

EXISTING ROOF PLAN

SCALE 1:50

Client	MIR S. INNES
Project	PROPOSED BALCONY AT ELFIN WAY BLTH, NZ24 SMO
Drawn	SI
Checked	SI
Date	July 21
Scale	1:50 @ A1
Sheet	1 of 1