


the HAMPTON Plot -

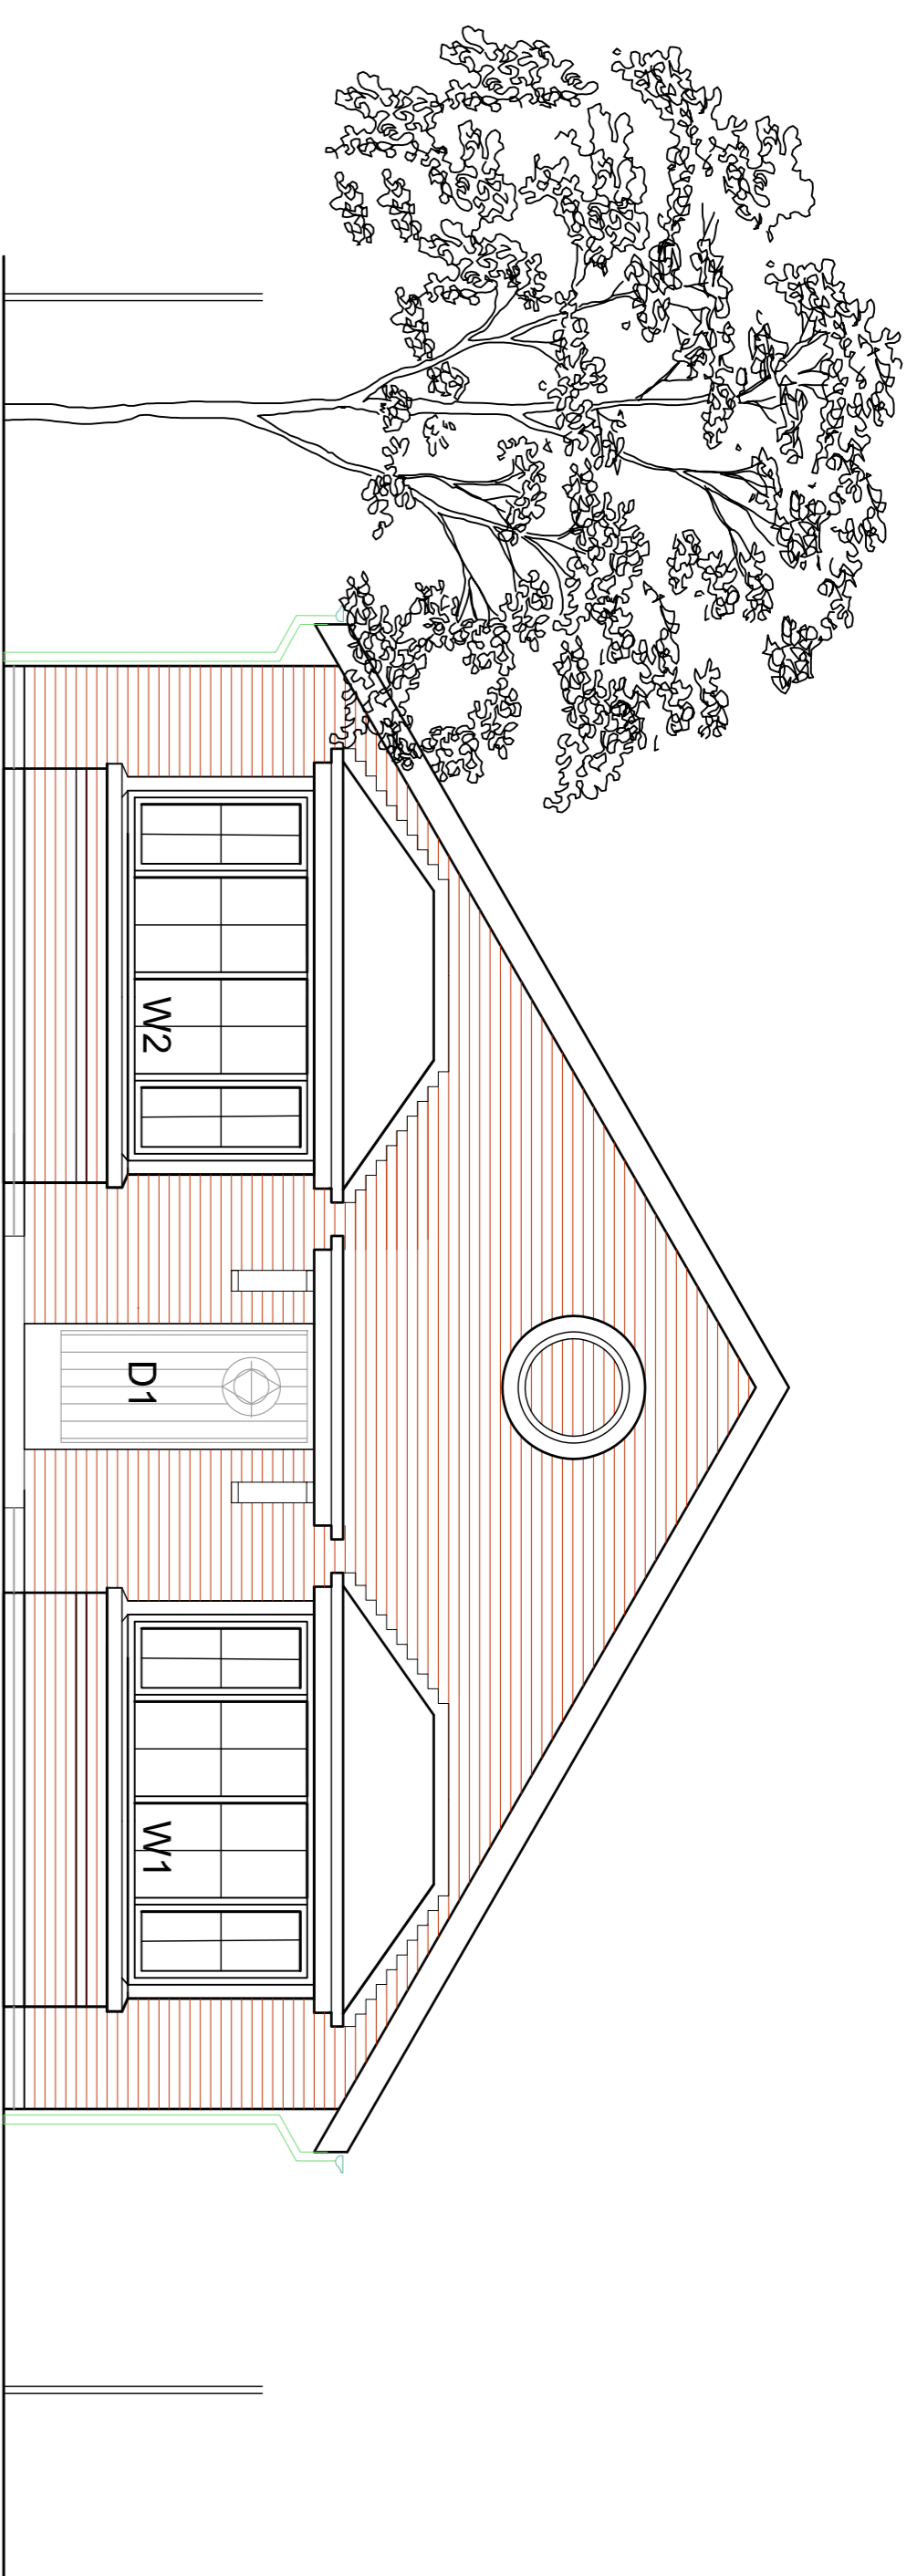


FRONT ELEVATION 1:50


ref	opening	door	notes	initial	length
D1	910	2100	838	SIK-90	1200
D2	910	2100	838	SIK-90	1200
D3	2710	2100	838	ELK-90	1200
D4	910	2100	838	public 475x2 glazed panels SIK-90	3000
D5	910	2100	838	SIK-90	1200
D6	910	2100	838	SIK-90	1200
D7	910	2100	838	420'x2	1200
D8	910	2100	838	SIK-90	1200
D9	910	2100	838	SIK-90	1200
D10	910	2100	838	half glazed	1200

ref	opening	notes	initial	length
W1	2540	1200	SIK-90	3000
W2	2540	1200	SIK-90	3000
W3	228	1050	ELK-90	1650
W4	910	1200	SIK-90	1200
W5	1800	1200	SIK-90	2100
W6	685	1050	obscure	2700
W7	685	1050	obscure	2700


ref	opening	notes	initial	length
E G	385 x Z	535	Single leaf	1200

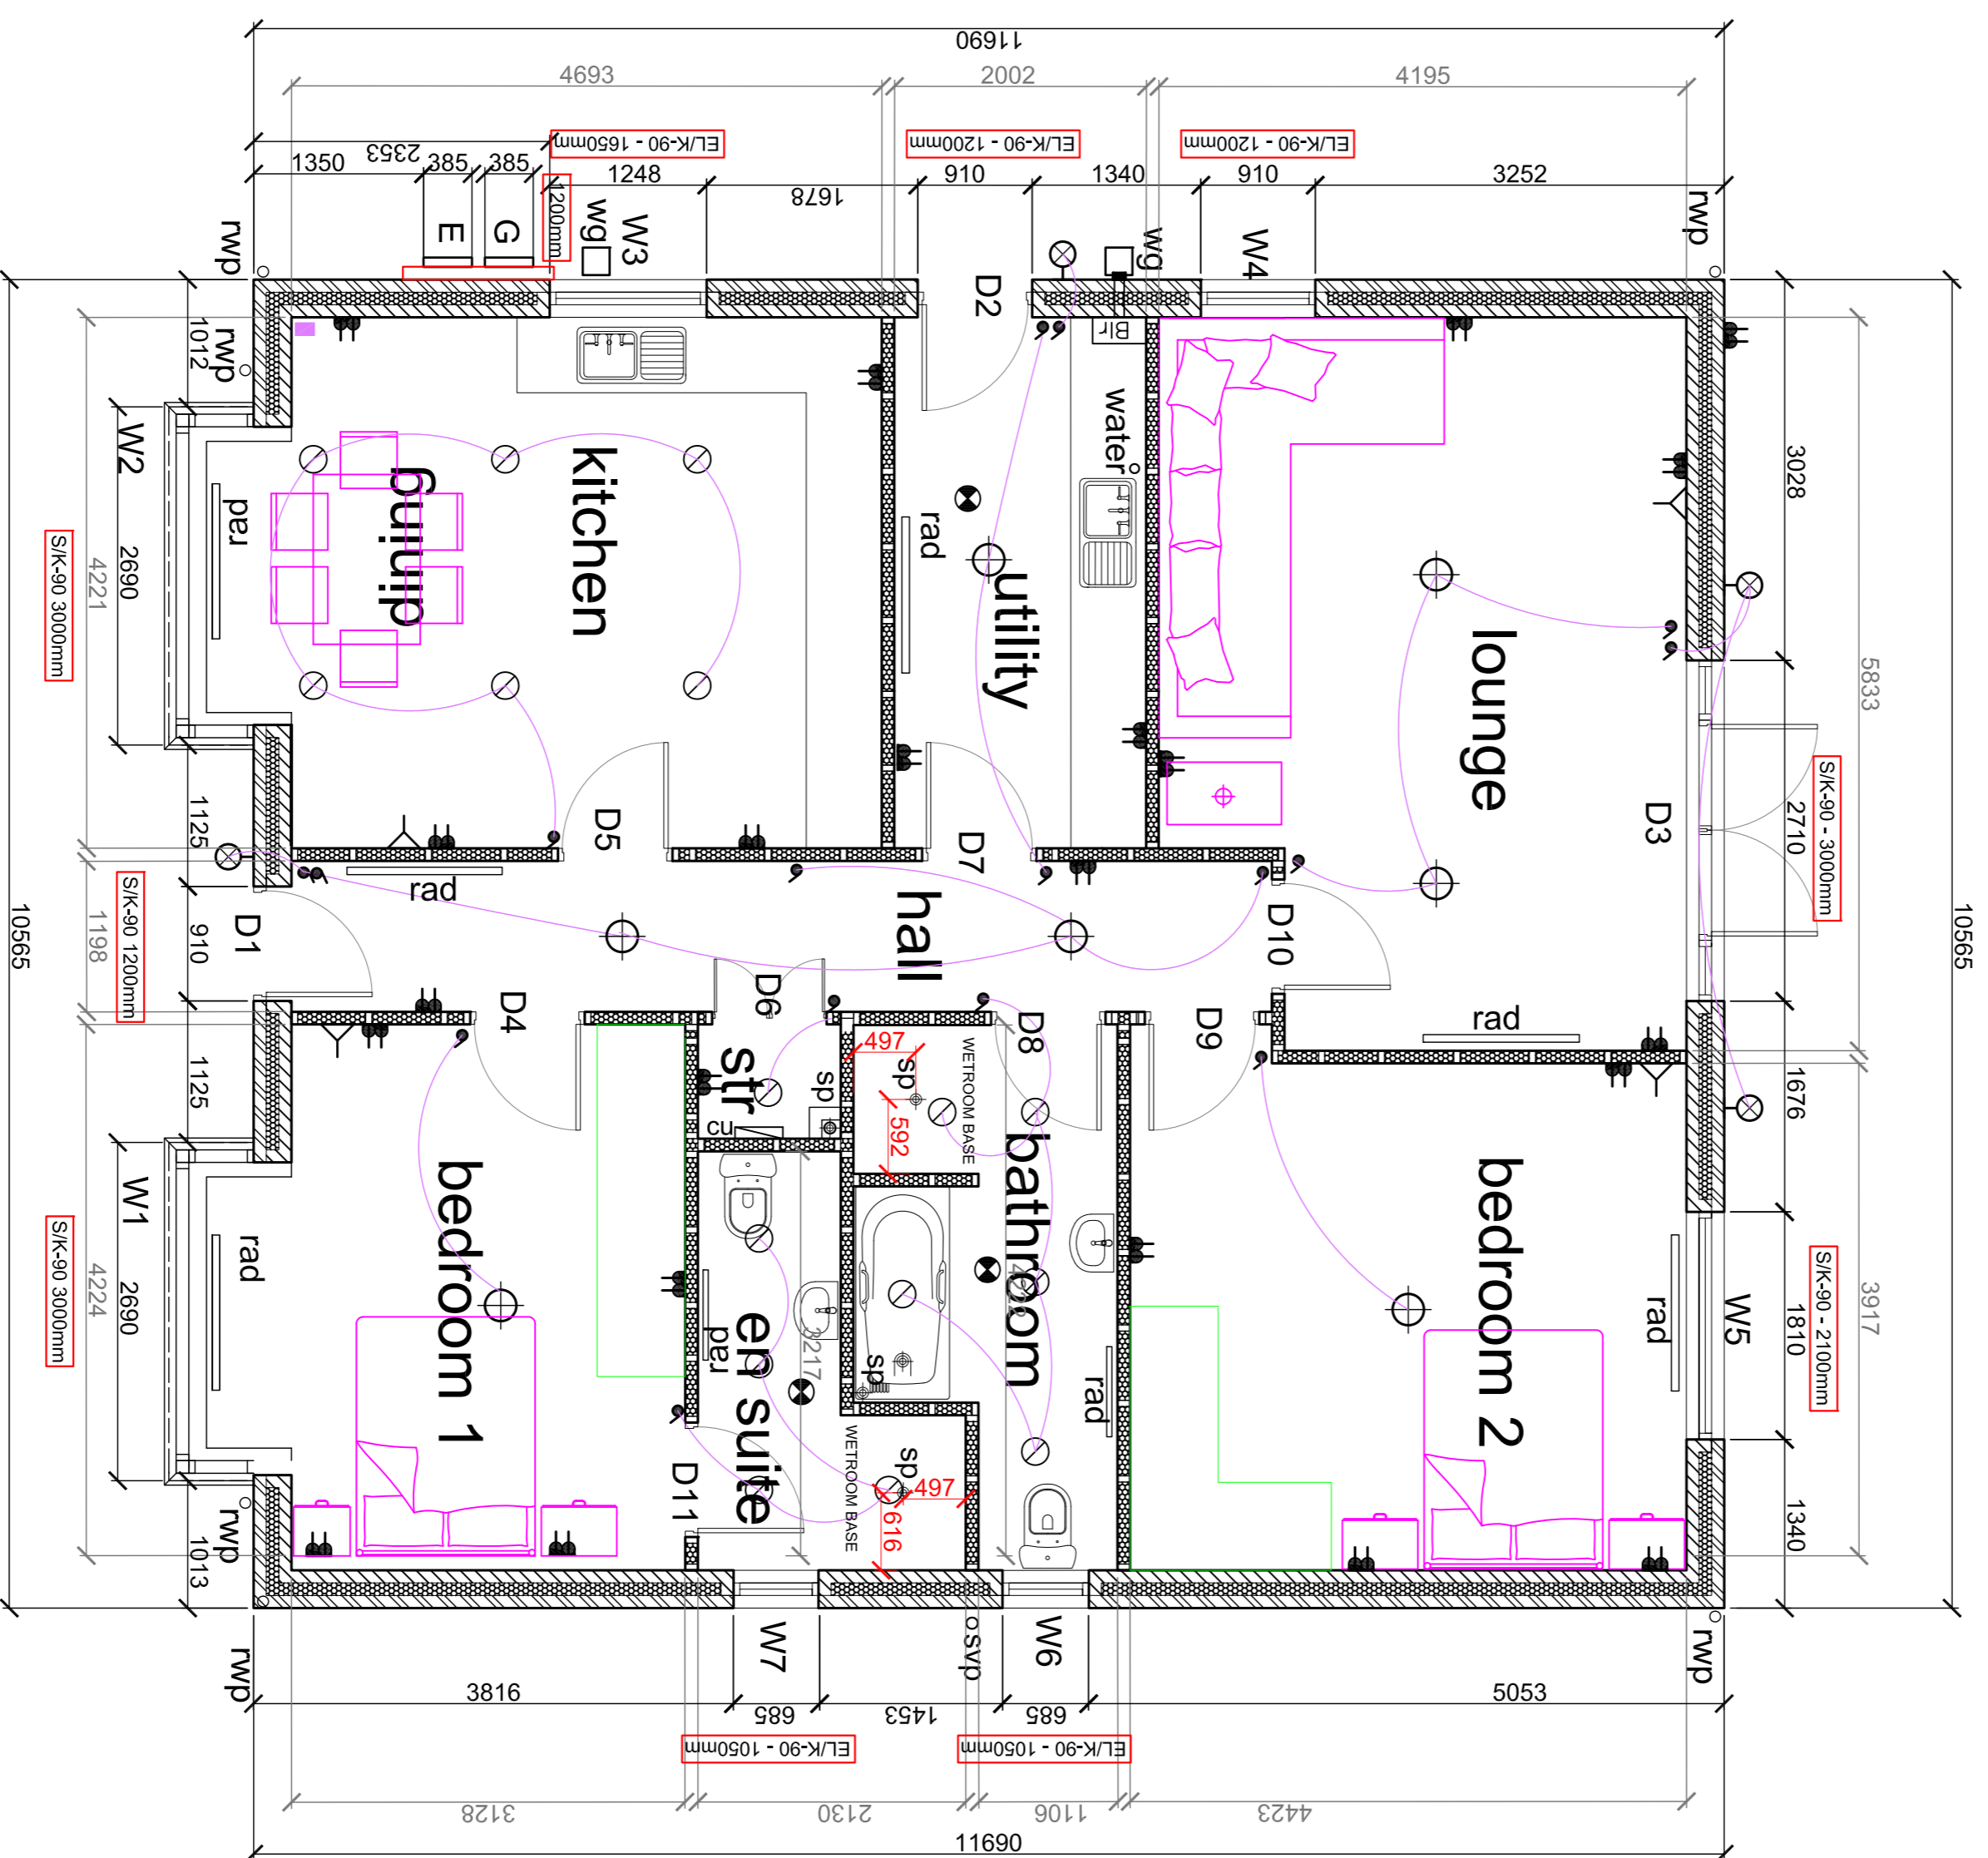


GROUND FLOOR PLAN 1:50

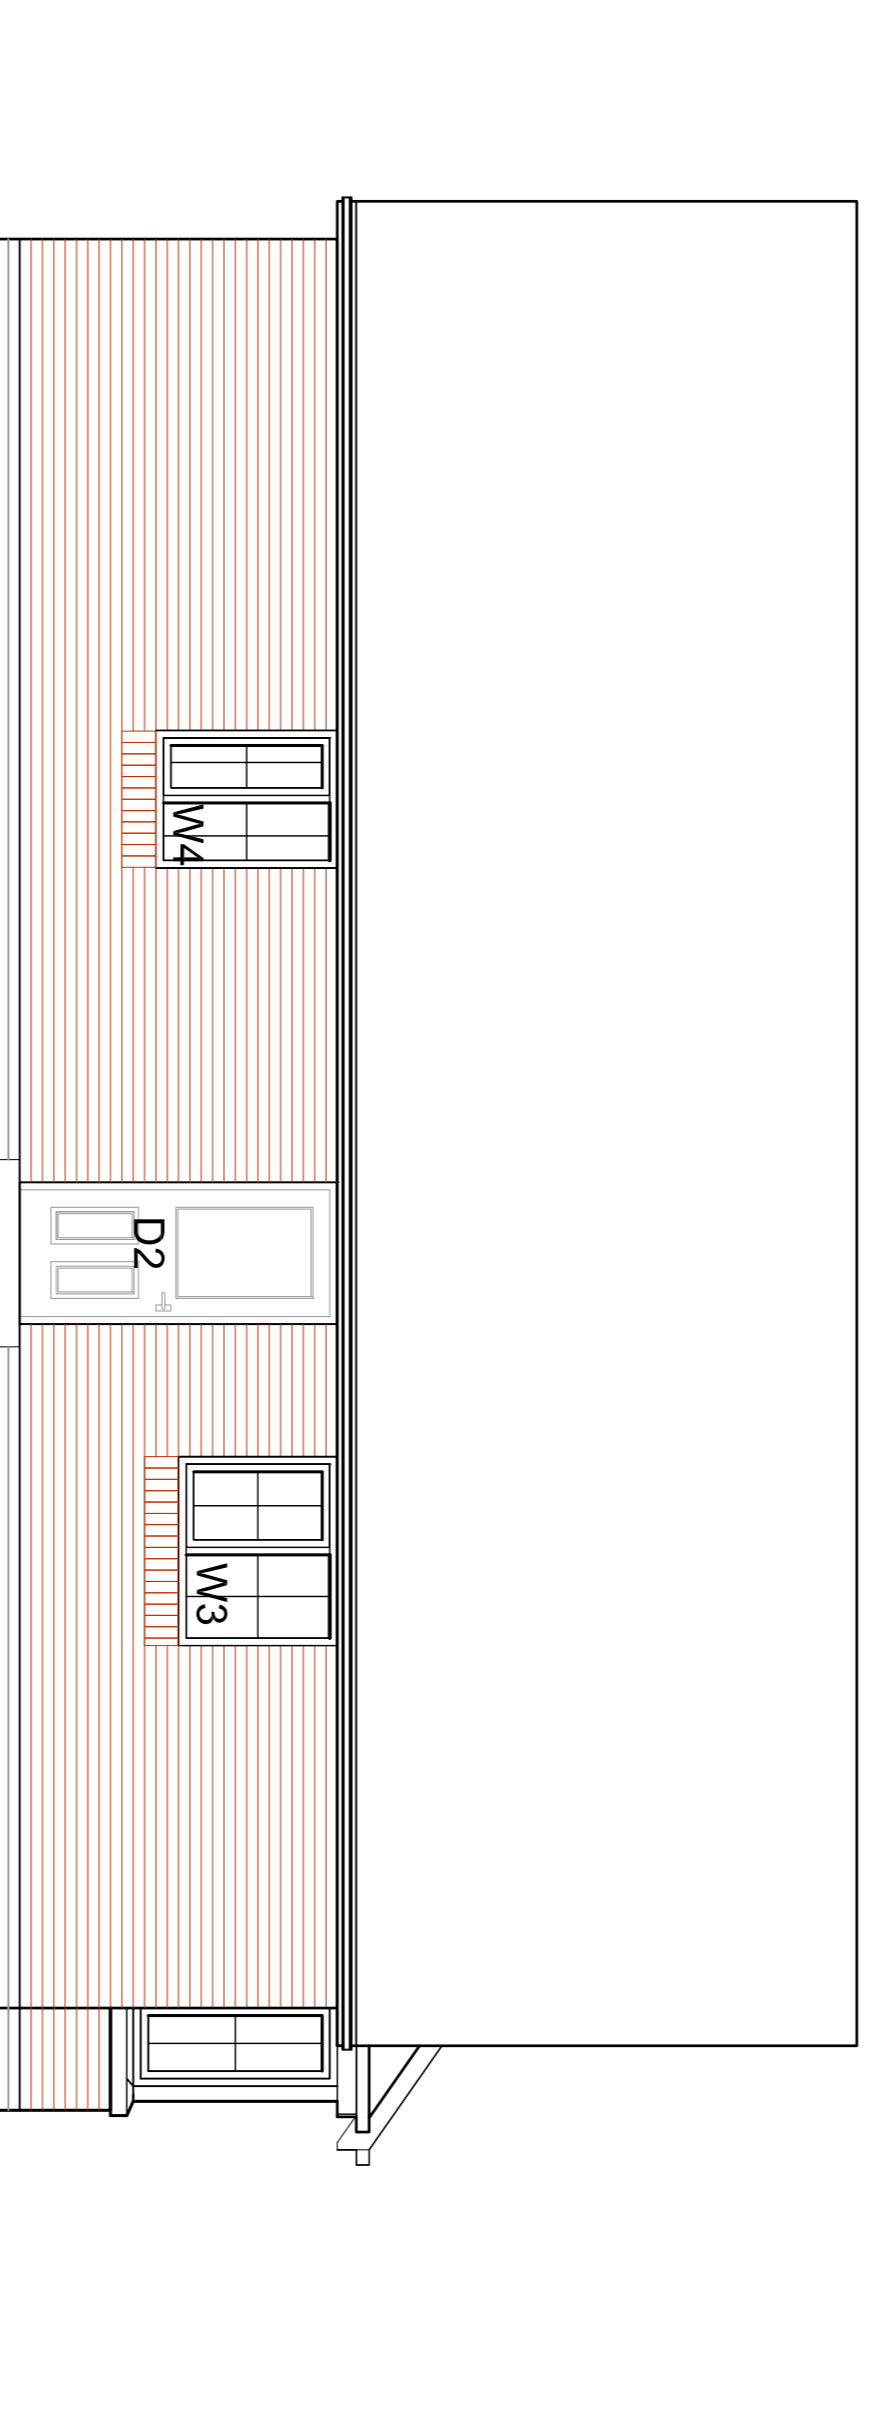

SIDE ELEVATION 1:50

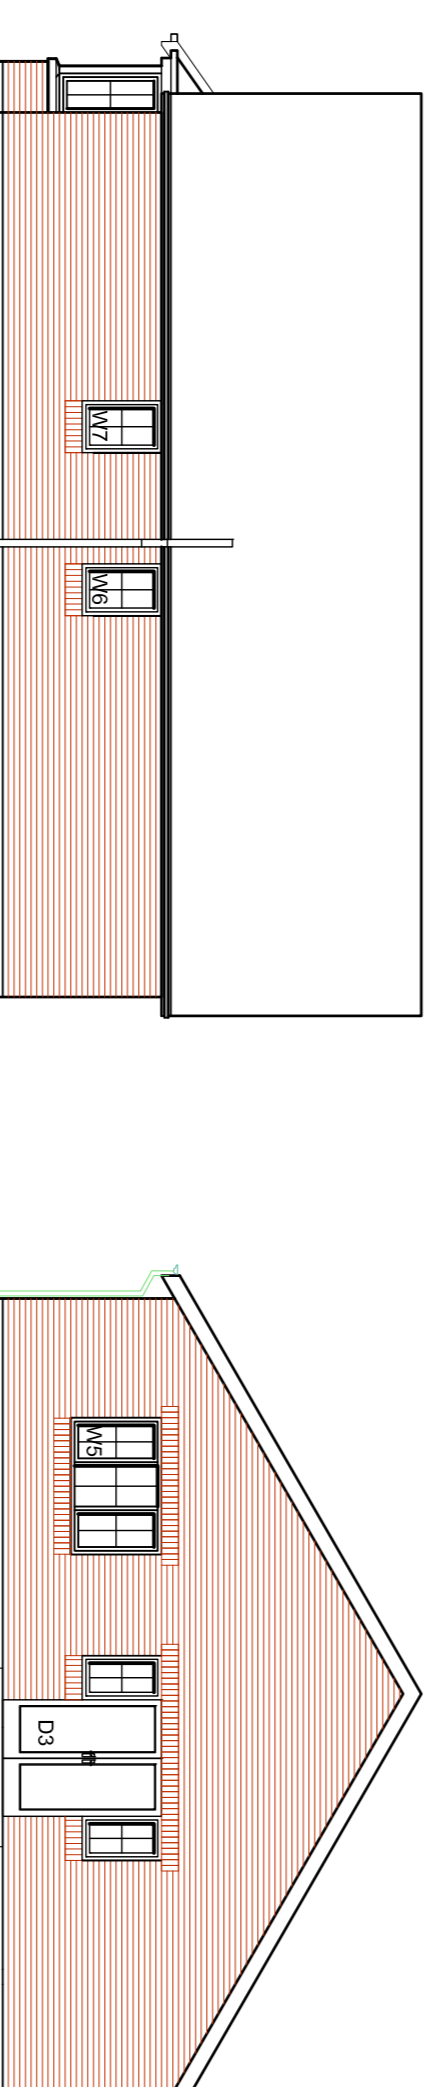

REAR ELEVATION 1:100

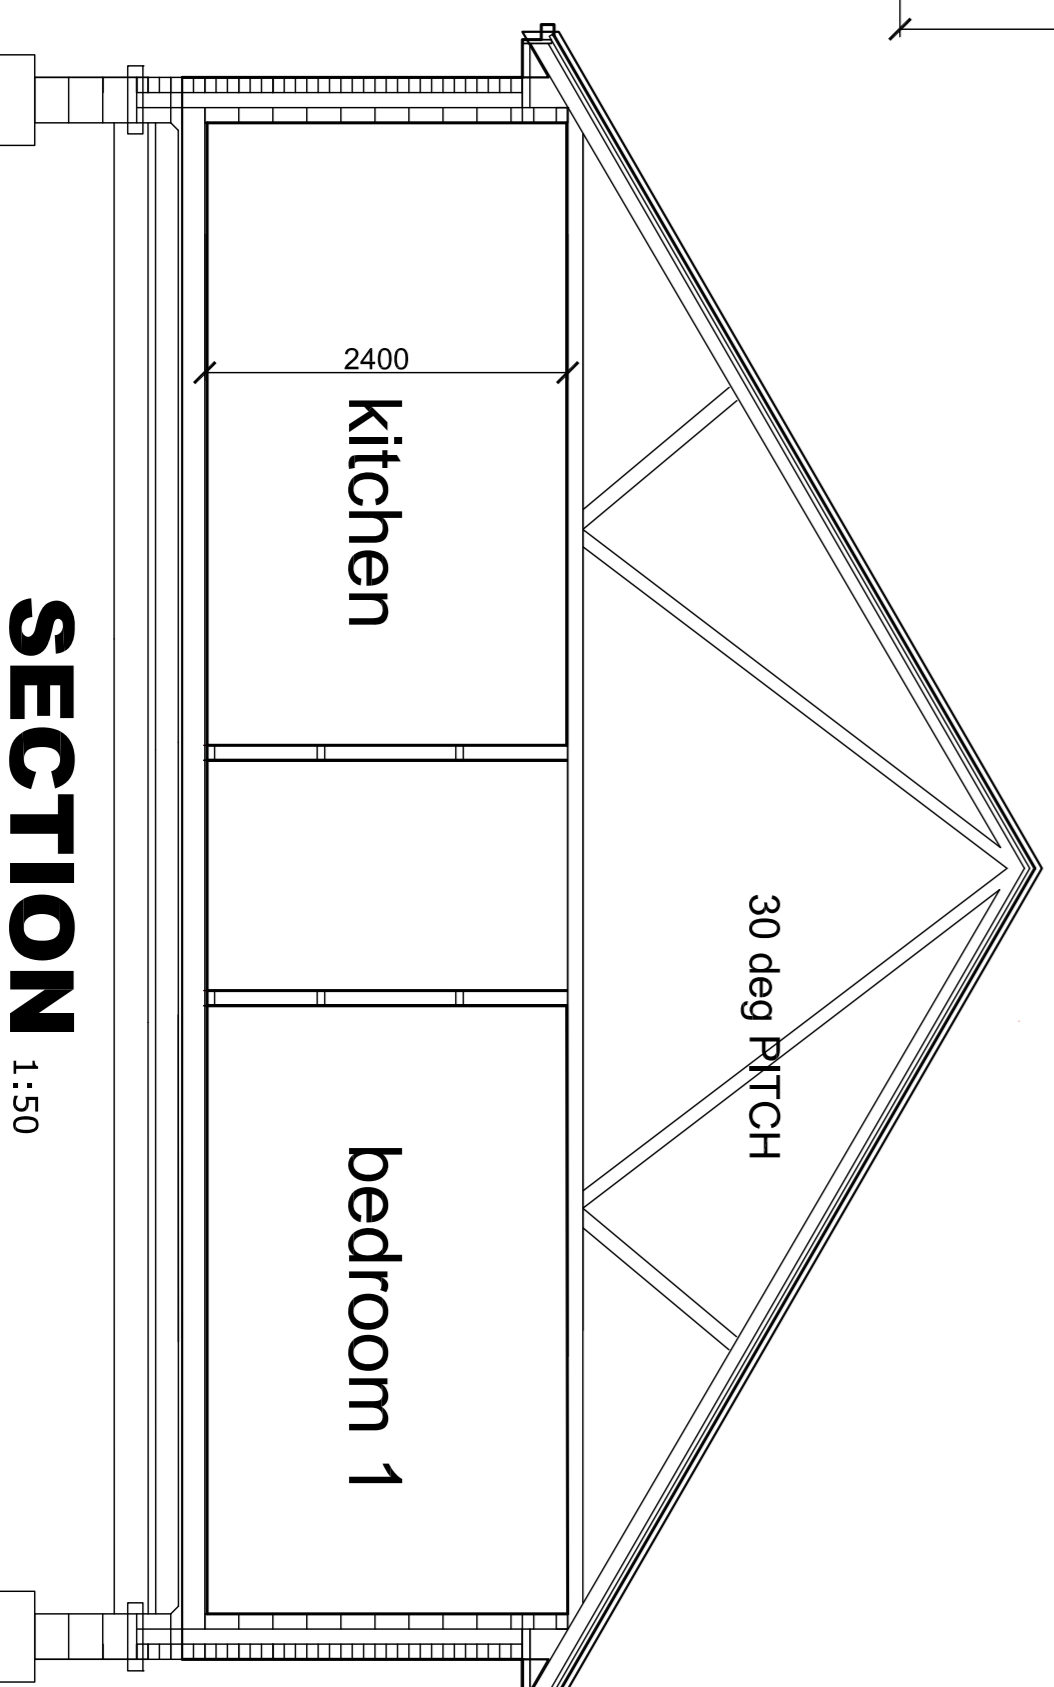

SECTION 1:50

Ceiling Height		FLOOR AREA	
Floor Slab	mm	Floor	Sq ft
Ground Floor	2400	GI/FA	1208
Utility	2400		

- KEY**
- ⊞ double switched socket
 - ⊞ F fused spur
 - ⊞ TV aerial point
 - ⊞ light switch
 - ⊞ recessed light point
 - ⊞ pendant light point
 - ⊞ wall light point
 - ⊞ telephone point
 - ⊞ smoke detector
 - ⊞ ceiling extractor
 - ⊞ electric vehicle charging point
 - ⊞ ONT (fibre box)
 - rad

Baxter homes
www.baxterhomes.co.uk

Proposed Housing Development
Gradwells Farm
Copp Lane
Great Eccleston

job no.	4667	drawn.	MAG
scale	1:50, 1:100	checked.	RJB
date	29-04-2021	issue	
Drawing Size	A1	Drawing No	F223/01



All dimensions are to be checked on site prior to commencing any works. Any discrepancies should be reported immediately to the architect. This drawing and all information contained therein is subject to copyright and may not be reproduced in part or in whole without the written consent of The Baxter Group Ltd. Unauthorised reproduction infringes copyright and may lead to prosecution.