






**FRONT ELEVATION**

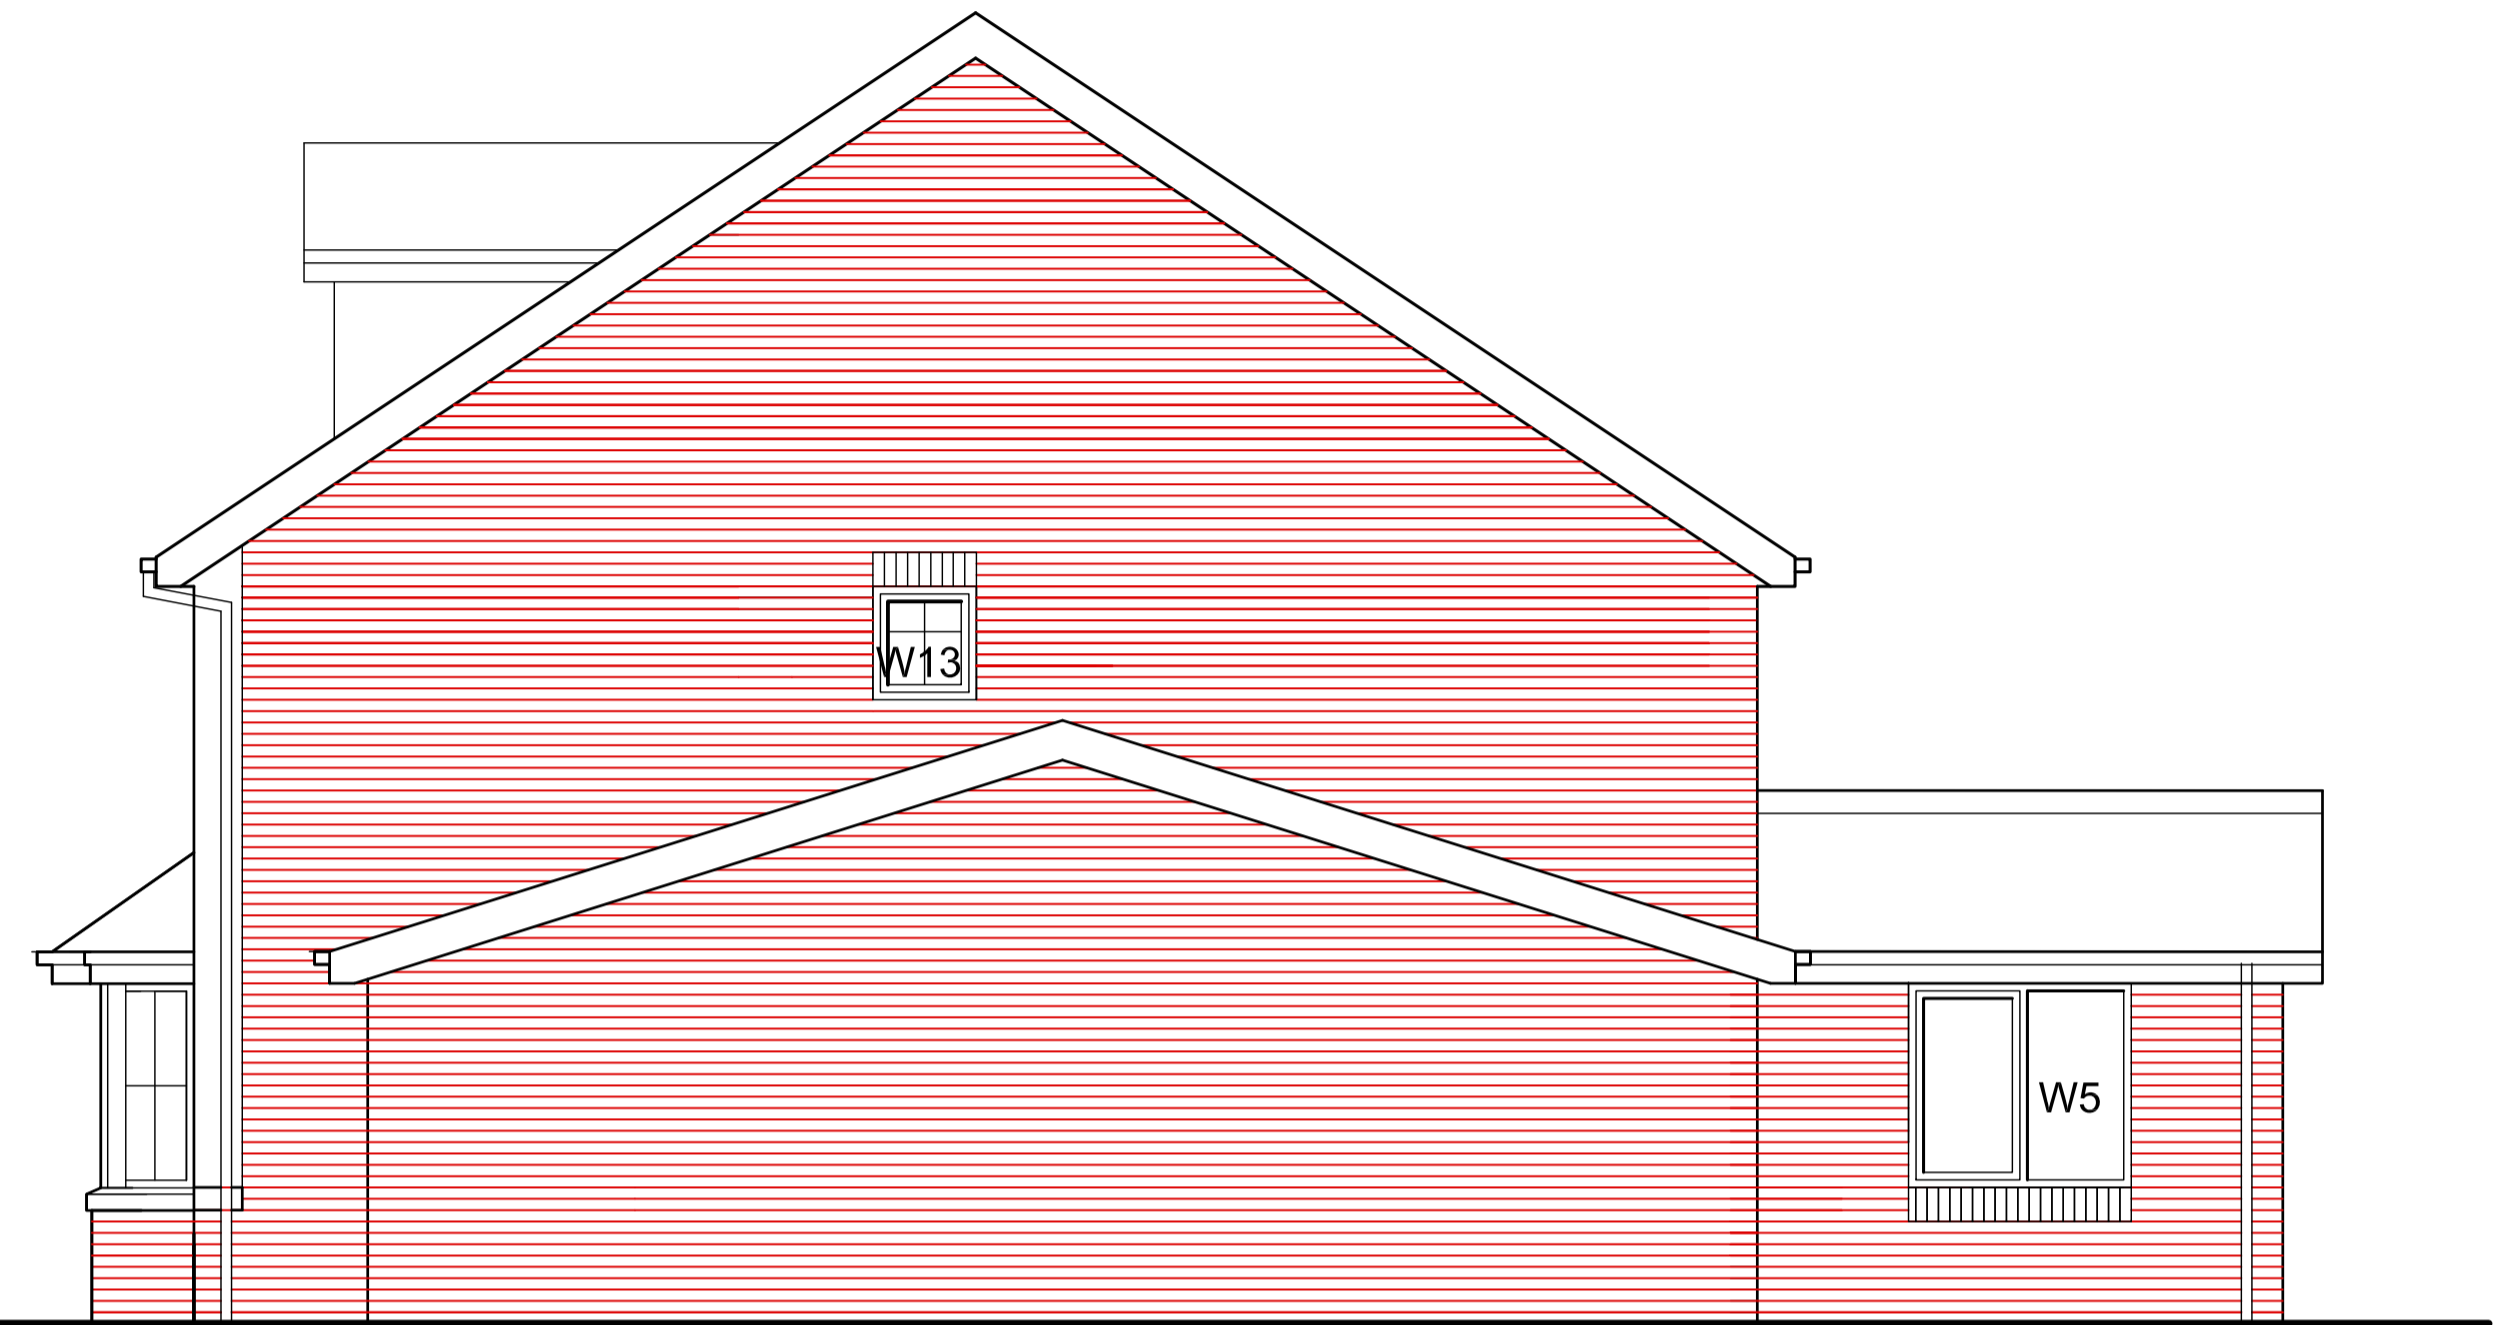

**SIDE ELEVATION**

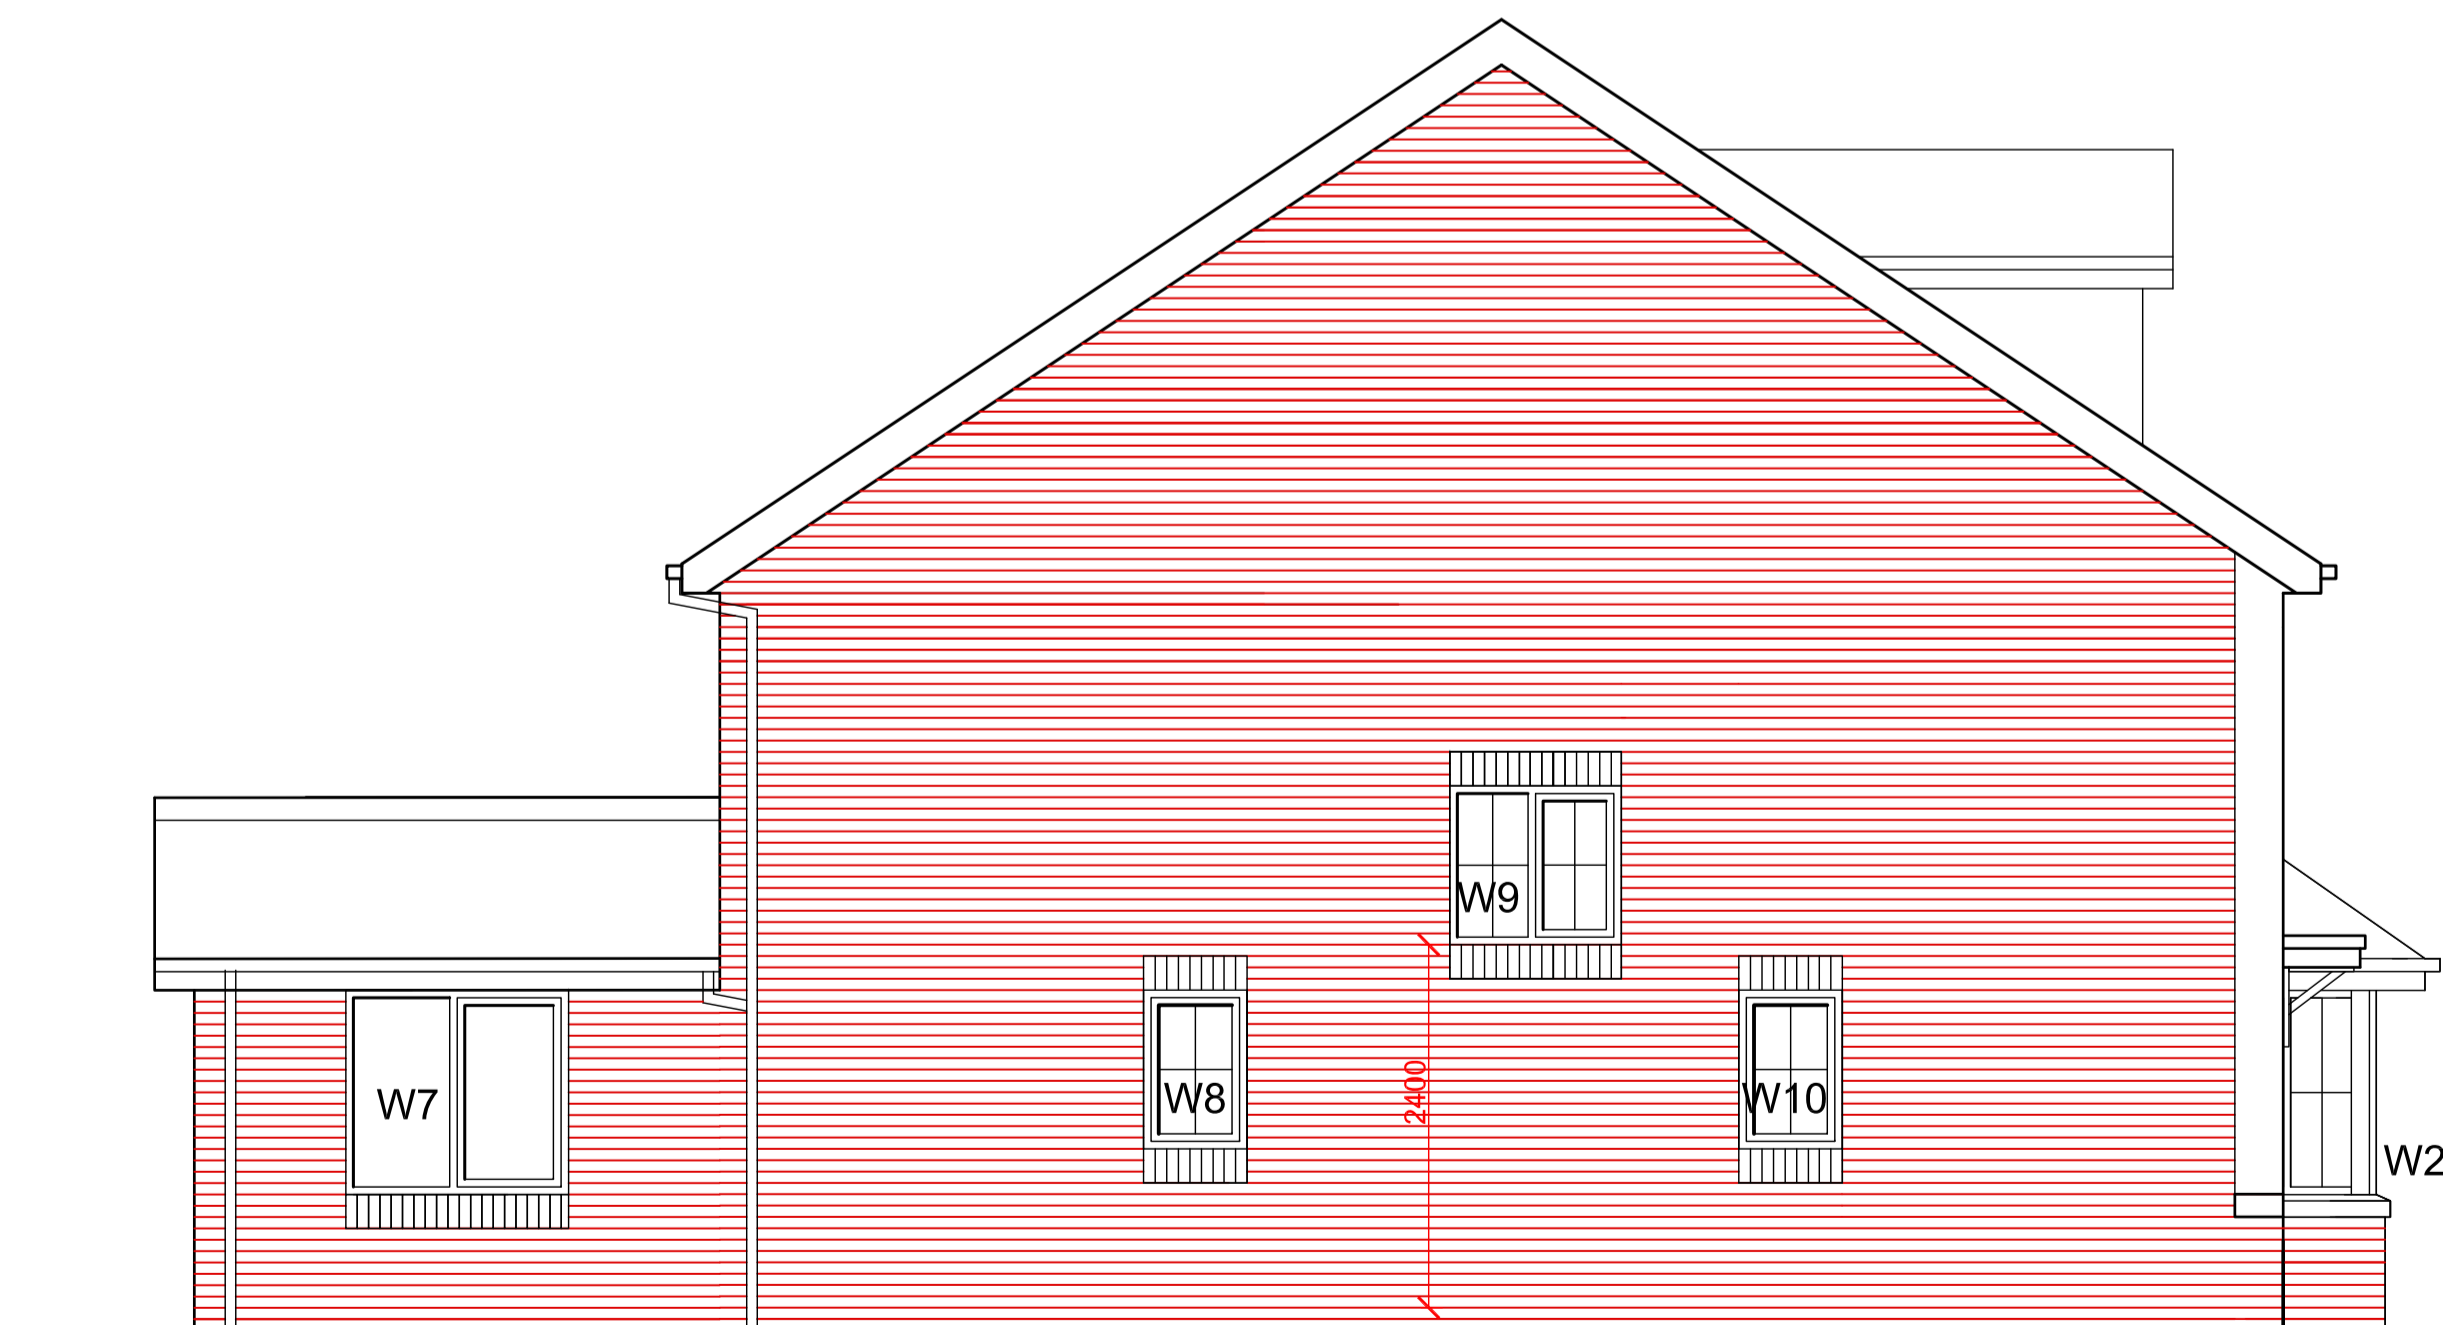

**SIDE ELEVATION**

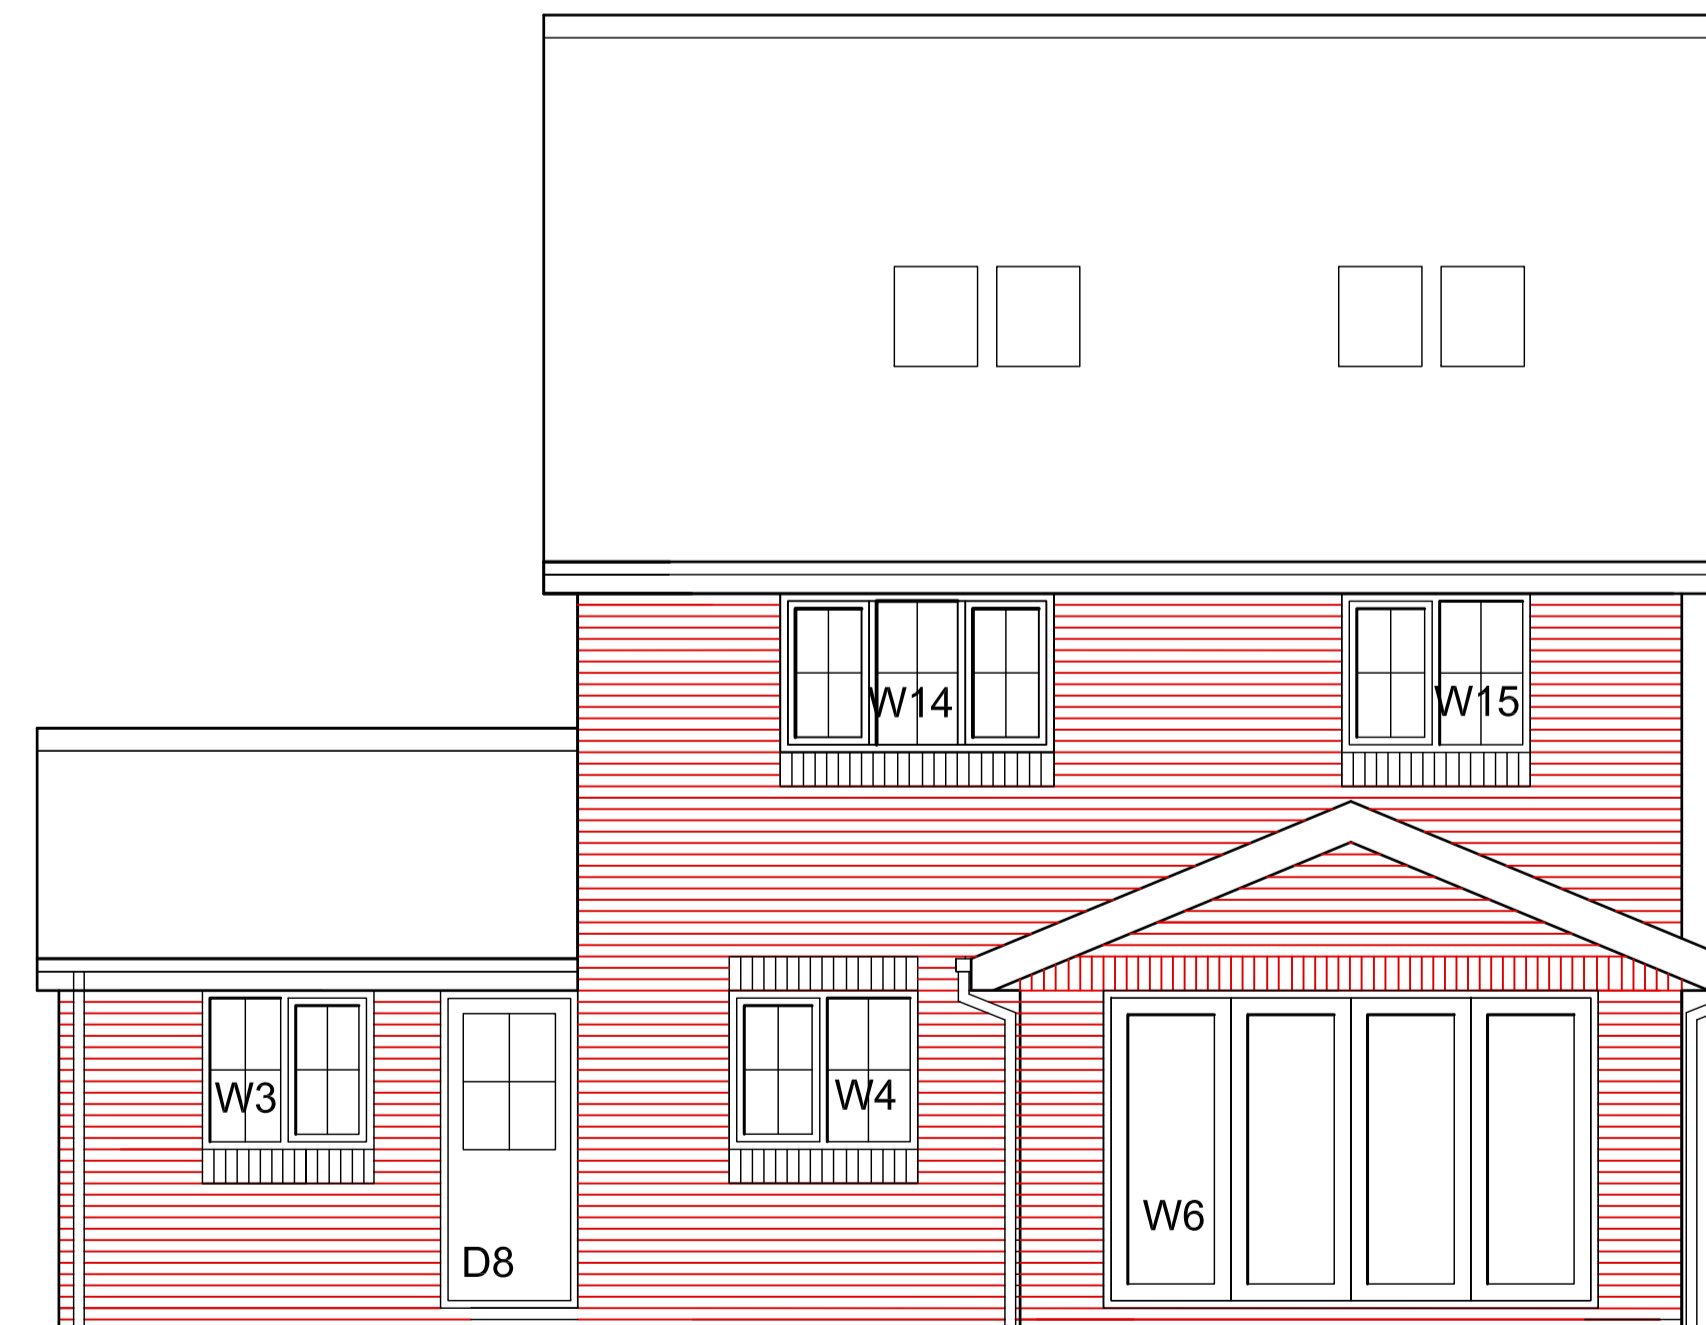

**REAR ELEVATION**



Rev.	description	Date

**Proposed Housing Development  
Gradwells Farm  
Copp Lane  
Great Eccleston**

drawing The Birkdale House Type Elevations			
job no. 4667	drawn. MAG		
scale 1:50, 1:100	checked. RJB		
date 29-04-2021	issue		
Drawing Size	A1	Drawing No F213-01	Rev -



All dimensions are to be checked on site prior to commencing any works. Any discrepancies are to be notified immediately to the surveyor.  
This drawing and all the information contained therein is subject to copyright and must not be reproduced in part or in whole without the written consent of CPN Consultants Ltd. Unauthorised reproduction infringes copyright and may lead to prosecution.