


Single Garage

Plots -
Plots - (Handed)

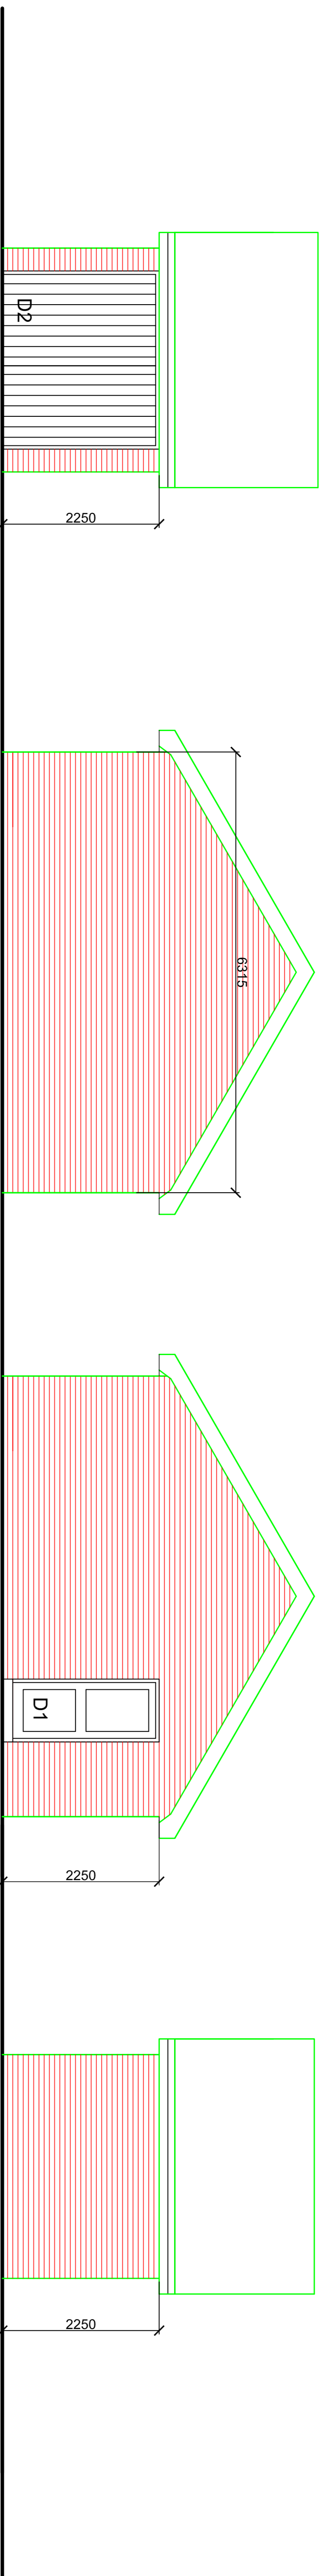


Front Elevation


Side Elevation

Side Elevation


Rear Elevation

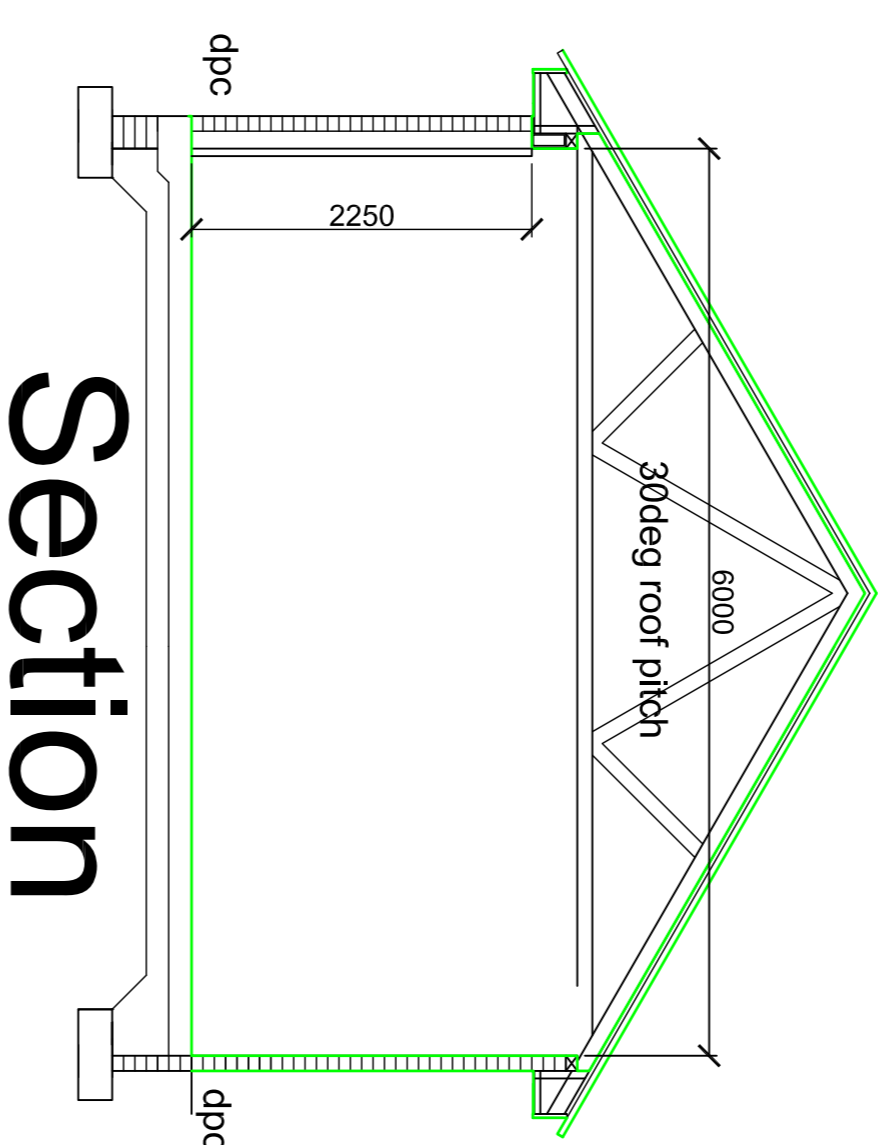


Section

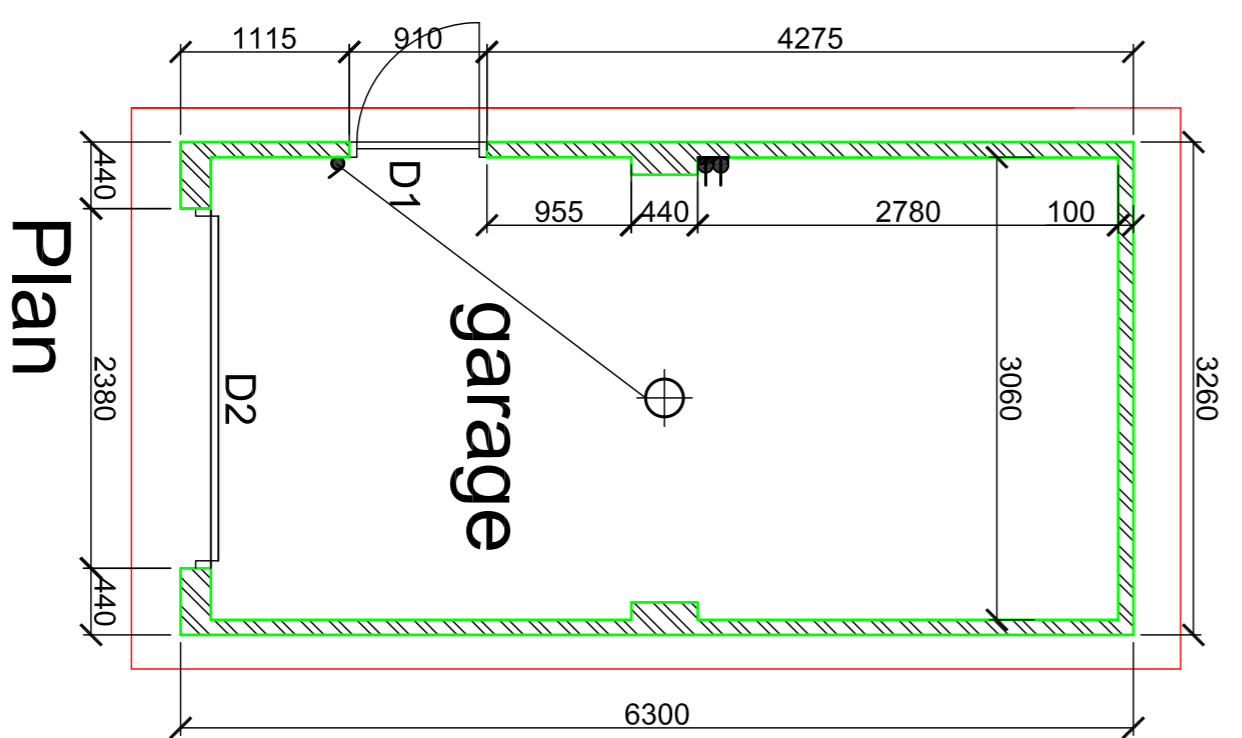

Plan

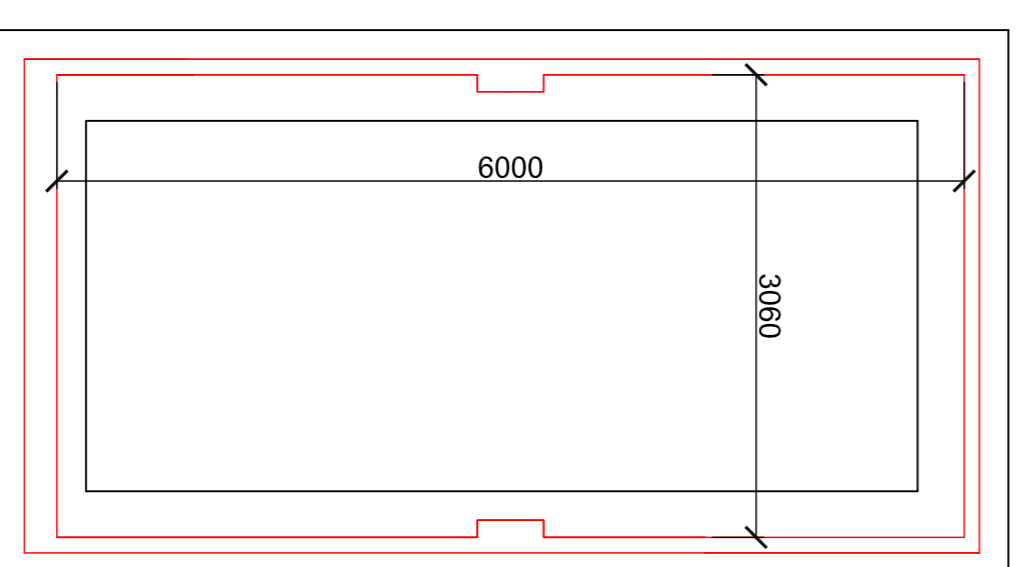

Foundation Plan

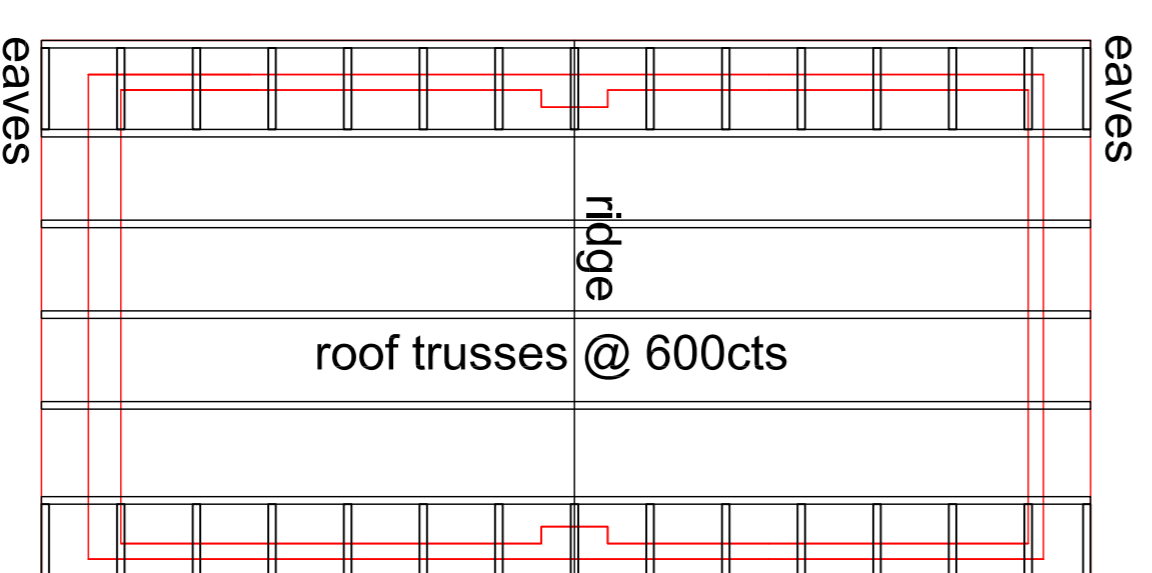

Roof Plan



Rev.	description	Date

Proposed Housing Development
Gradwells Farm
Copp Lane
Great Eccleston

drawing	Single Garage Type B	drawn	MAG
job no.	4667	checked	RJB
scale	1:50, 1:100	issue	
date	27-04-2021		
Drawing No	FA0-02	Rev	-
Drawing Size	A1		



All dimensions are to be checked on site prior to commencing any works. Any discrepancies are to be notified immediately to the Surveyor.
This drawing is the property of Baxter Homes and must not be reproduced or used in any way without the written consent of CBT Construction Ltd. Unauthorised reproduction infringes copyright and may lead to prosecution.