



EAST ELEVATION

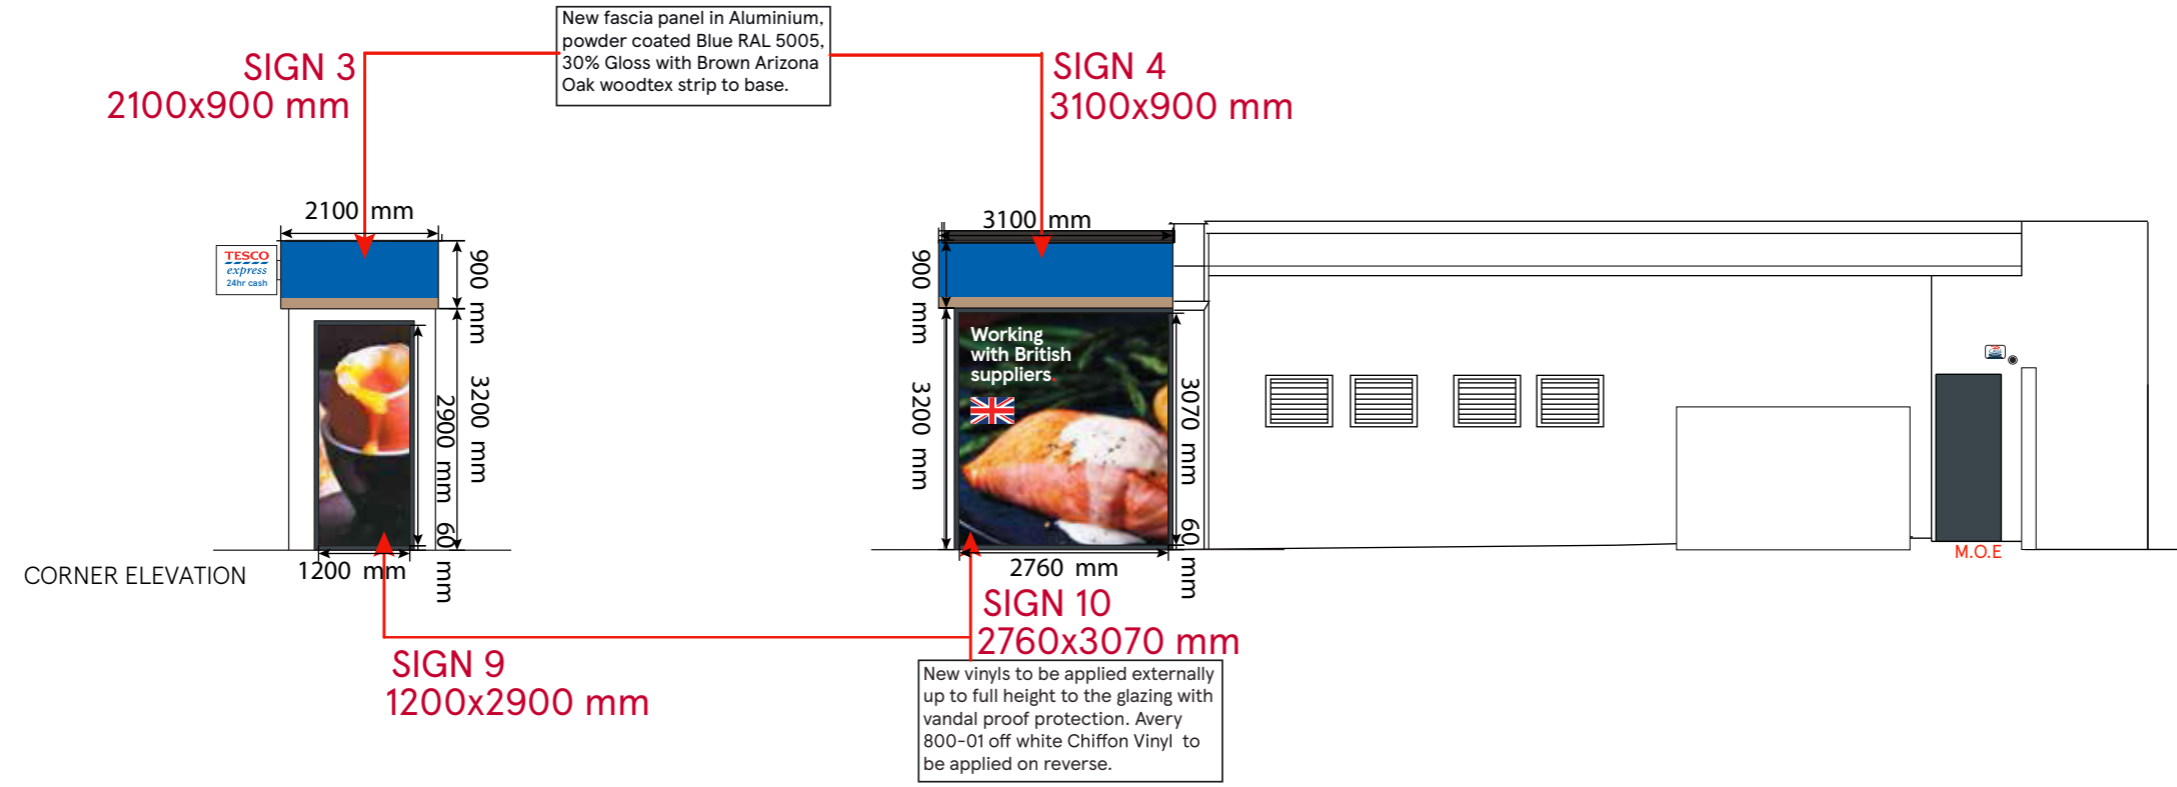

NORTH ELEVATION

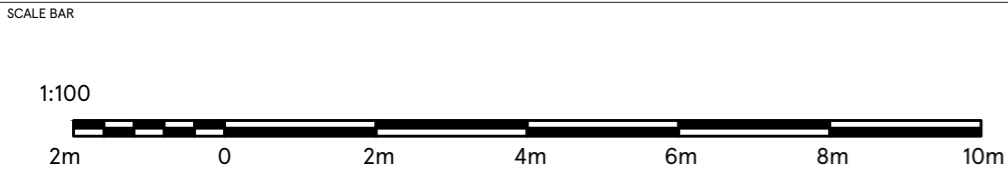

DRAWING NO 03_5775_03B	STORE TYPE EXPRESS
SCALE 1:100@A3	DATE 27.07.2021
CHECKED BY SHIKHA	STORE NAME KENSAL RISE
DRAWN BY SAISREE	CONTENT PROPOSED ELEVATIONS

TESCO
FEASIBILITY ARCHITECTURE
TESCO STORES LIMITED
OMEGA BUILDING, KESTREL WAY, HERTFORDSHIRE,
WELWYN GARDEN CITY, HERTFORDSHIRE, AL7 1GA
TELEPHONE : 01707 395150
THE COPYRIGHT AND ALL OTHER RIGHTS IN AND RELATING TO THIS PUBLICATION BELONG TO AND ARE THE SOLE PROPERTY OF TESCO STORES LIMITED. ALL RIGHTS ARE RESERVED. NEITHER THE WHOLE NOR ANY PART OF THIS PUBLICATION MAY BE REPRODUCED OR TRANSMITTED IN ANY FORM OR BY ANY ELECTRONIC OR MECHANICAL MEANS INCLUDING PHOTOCOPIING AND RECORDING OR FROM ANY RETRIEVAL SYSTEM WITHOUT THE PRIOR WRITTEN LICENCE FROM THE OWNER. © 2021 TESCO STORES LIMITED.