



re-use extg door and frame if praticable
 extension rendered to match extg rendered panel
 new upvc windows to match extg


PROPOSED NORTH EAST ELEVATION

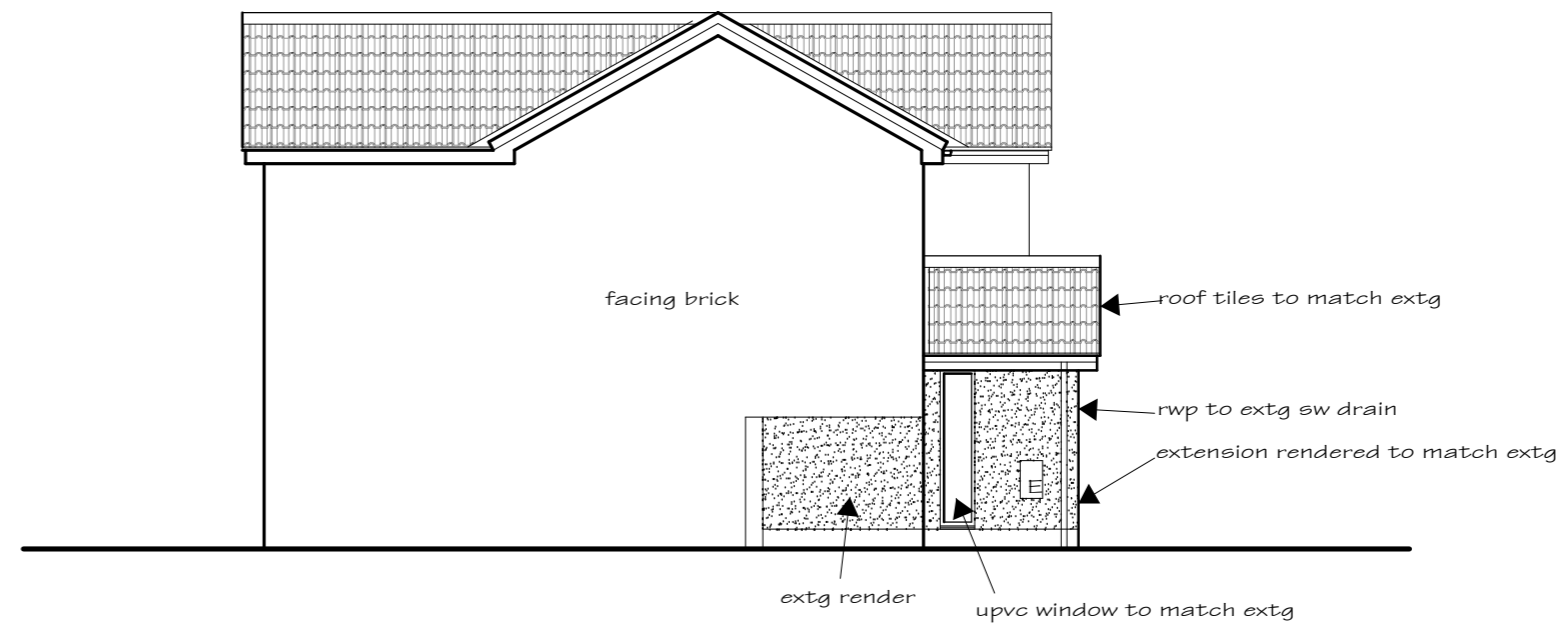

PROPOSED SOUTH EAST ELEVATION

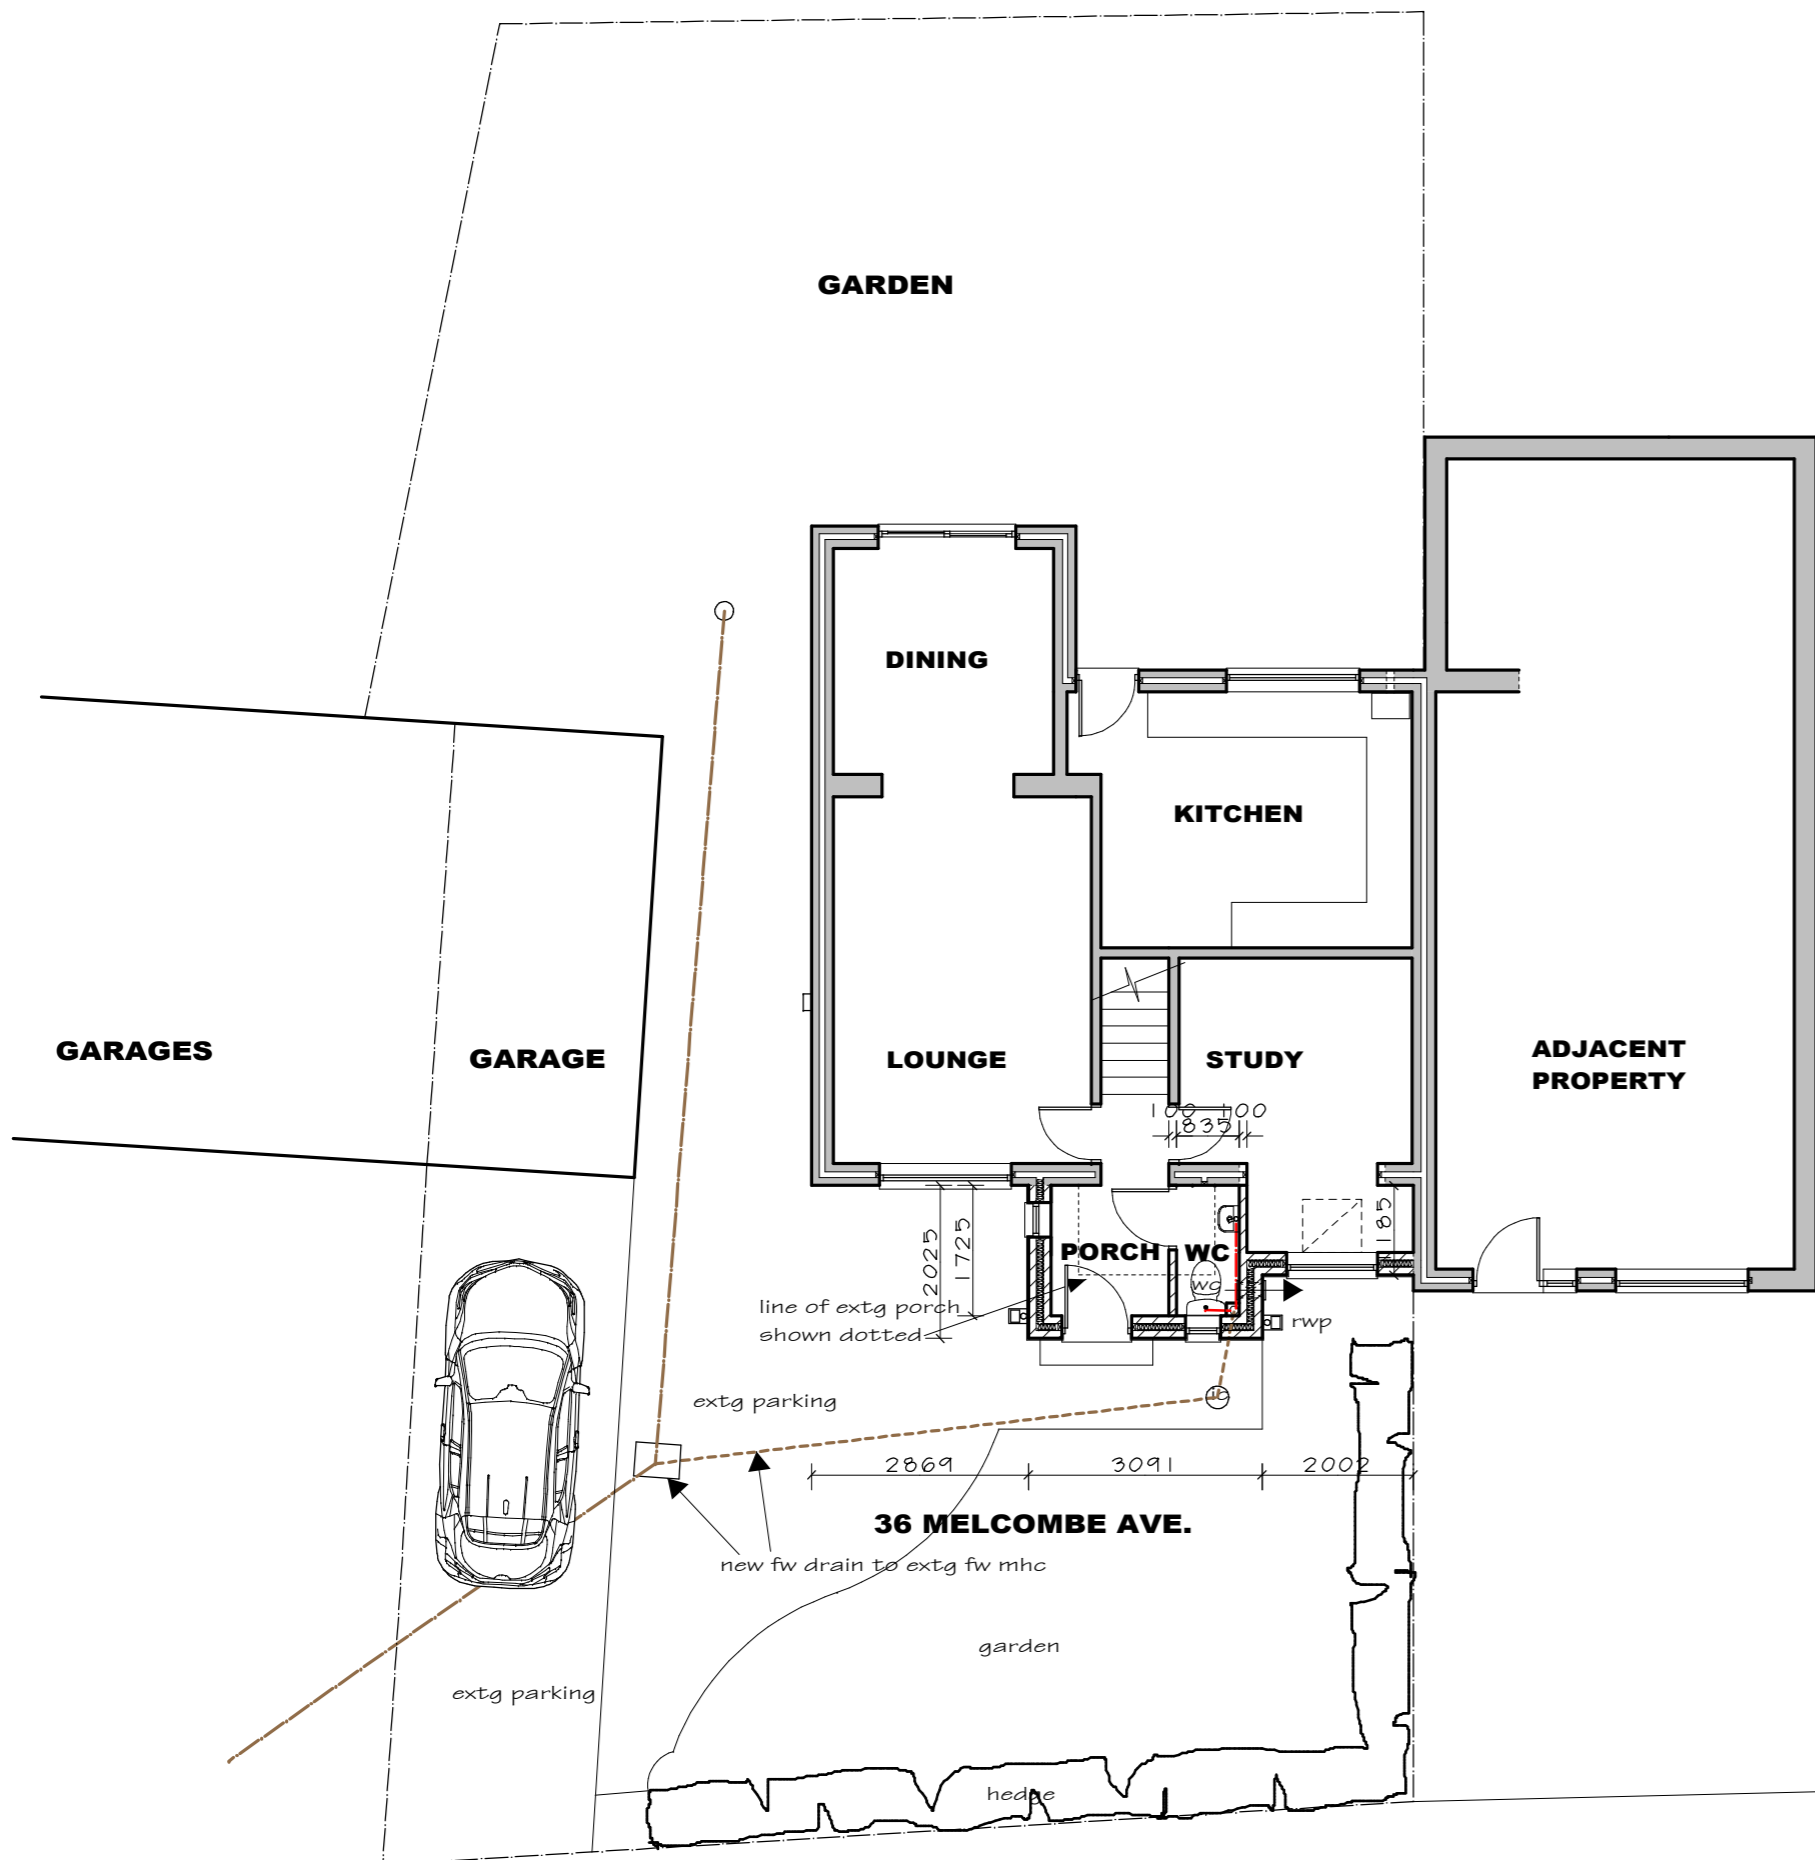

PROPOSED PLAN/SITE LAYOUT

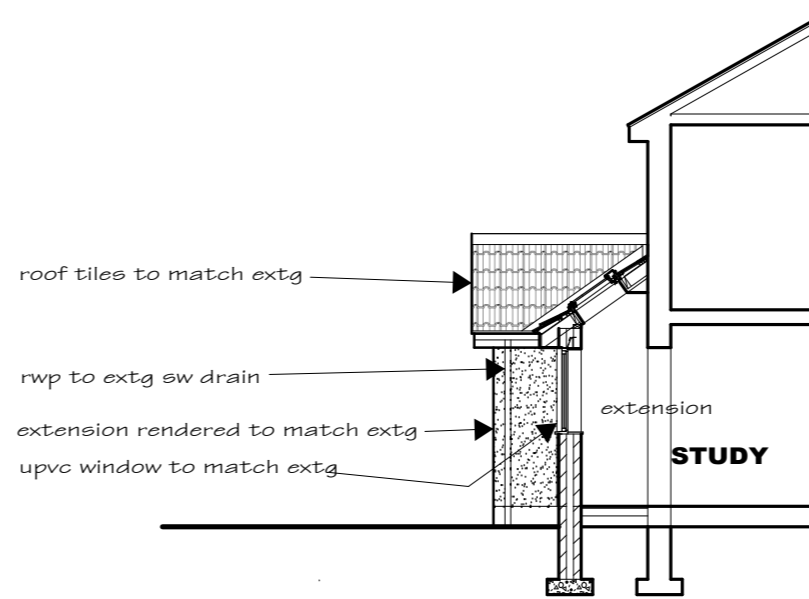

PROPOSED SECTION

Mr A & Mrs J Hull, 36 Melcombe Ave.,
 Strensall, York

Replacement of extg. porch with new single
 storey front porch, wc & study extension.

Proposed Plans and Elevations

KEVIN GRINHAM DESIGN

The Lodge, Sheriff Hutton, York, YO60 6GH.
 Tel. 01347 878476

0 10 20 30 40 50mm		real scale	Drg. Size A2
date	July 21	scale	1:100
		drg. no.	2122/04

ARCHITECTURAL

CONSULTANT