



revisions:

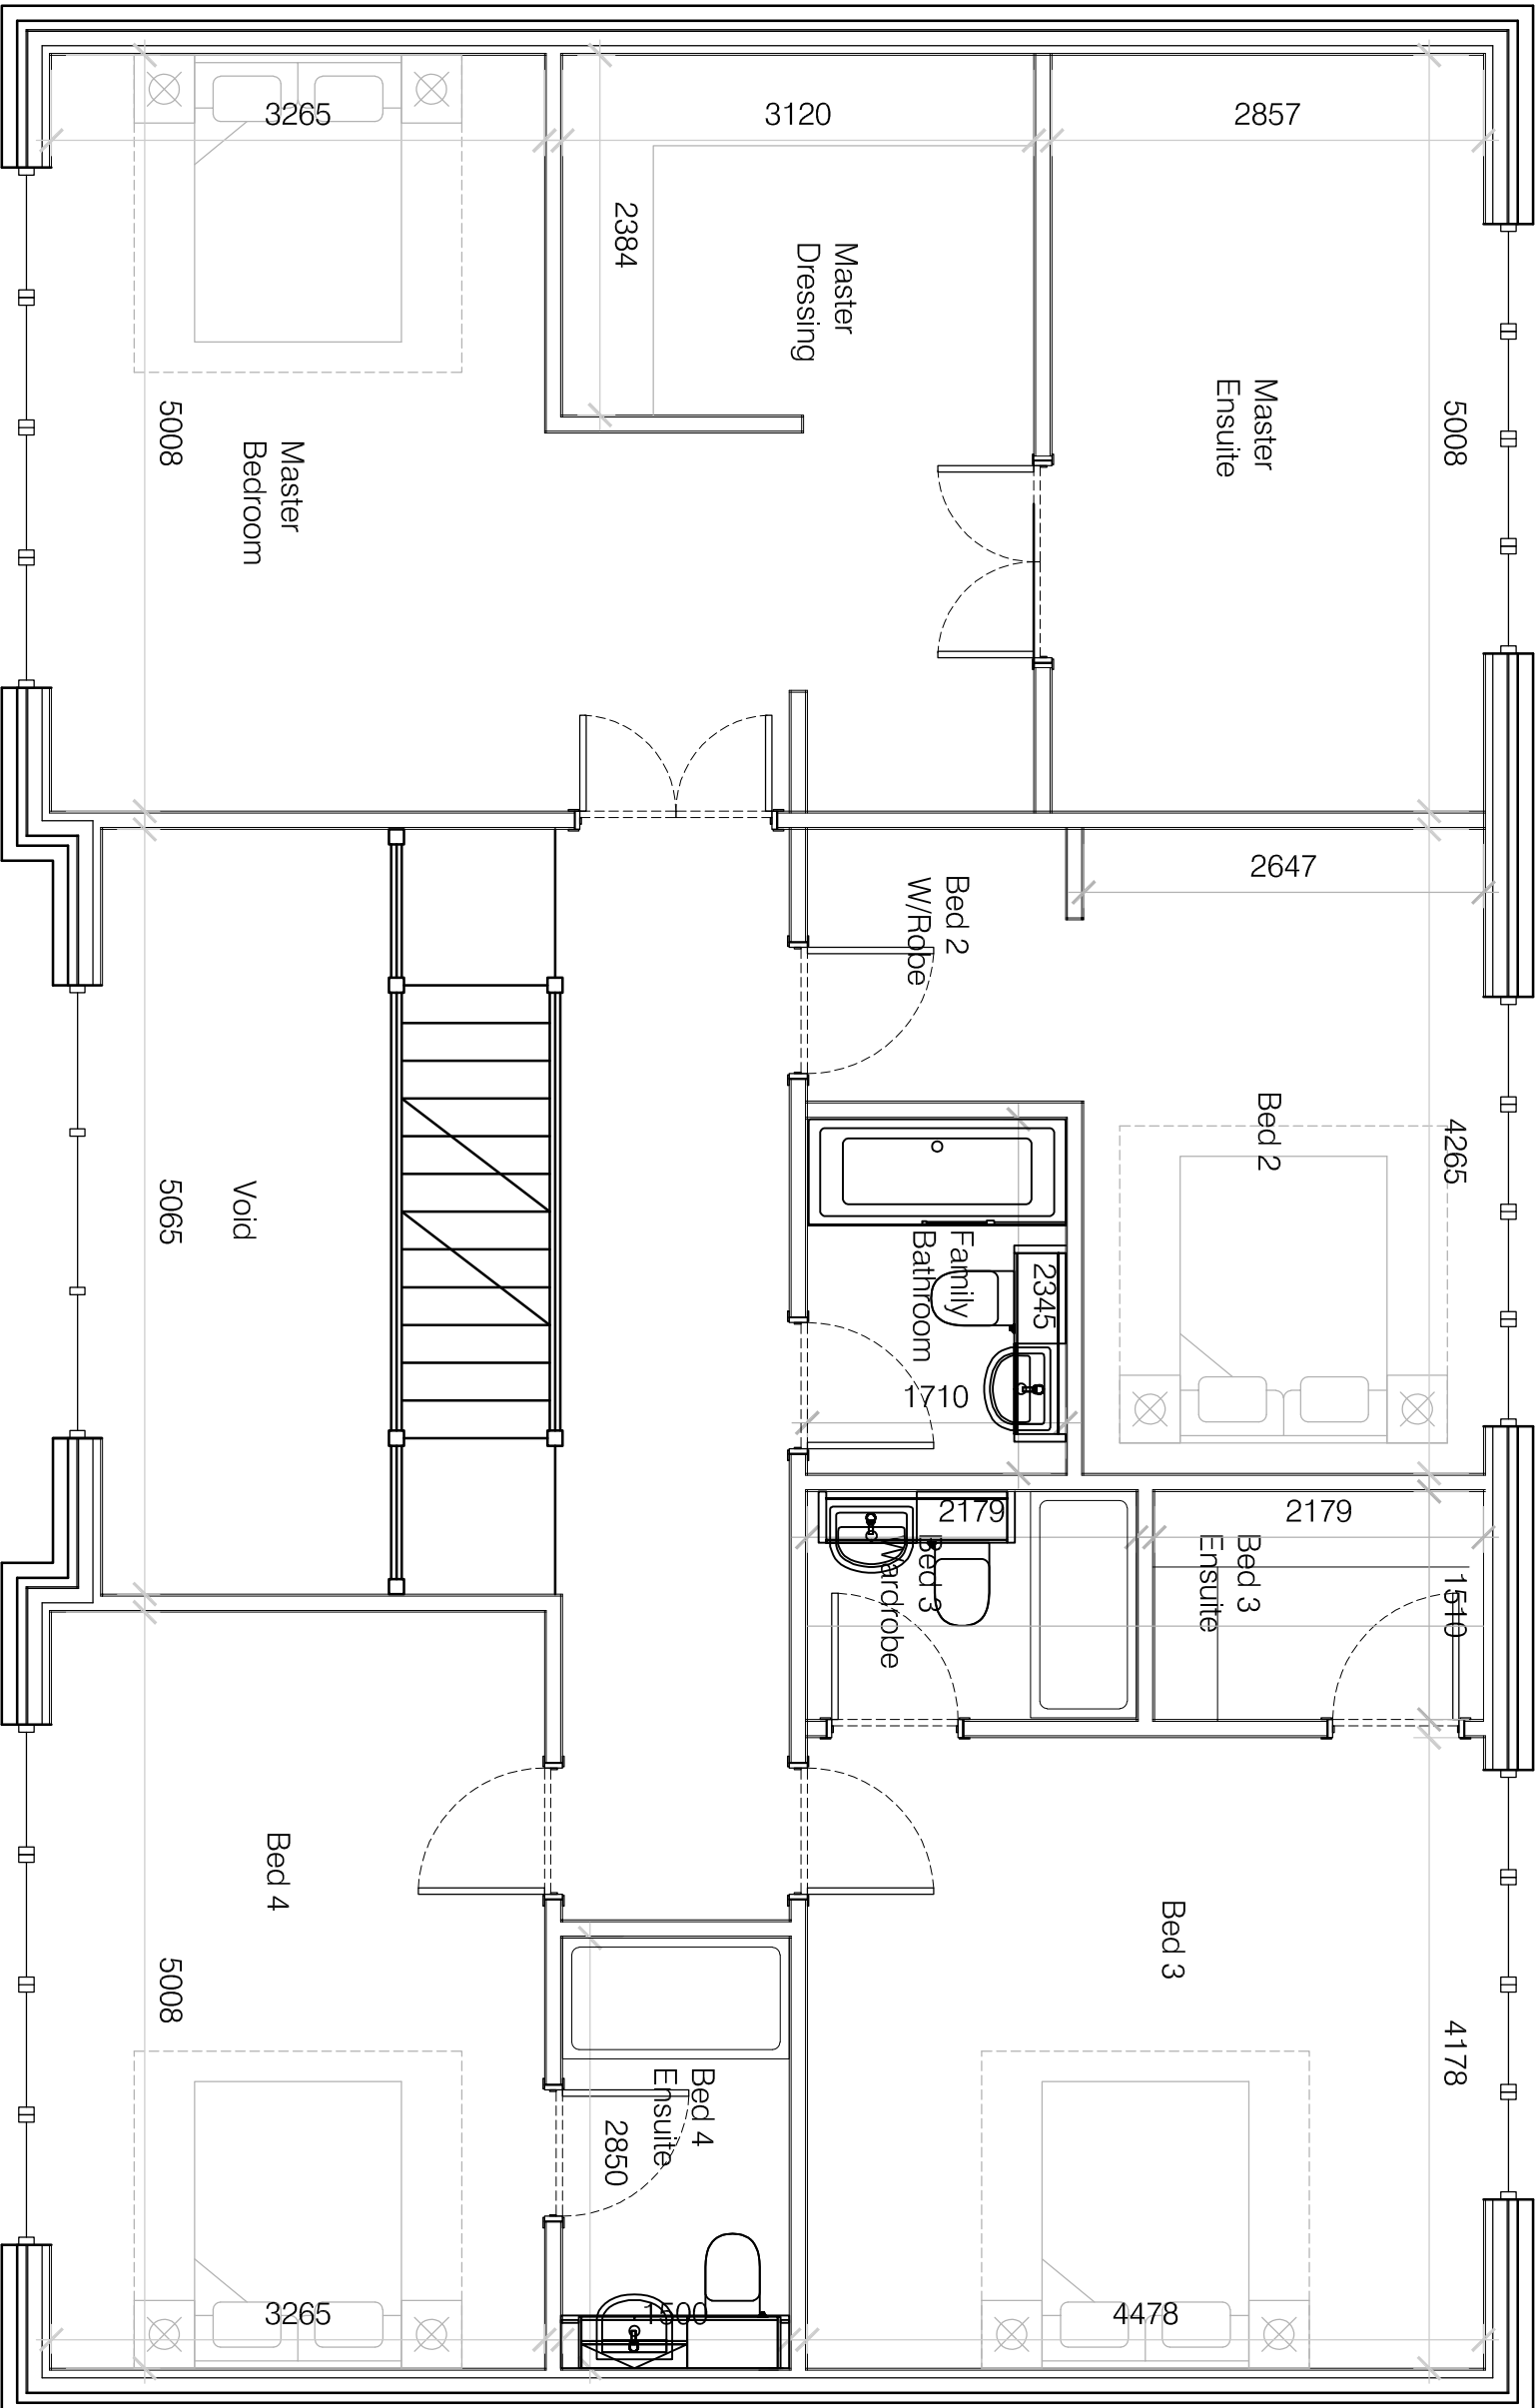

Attic Level Plan

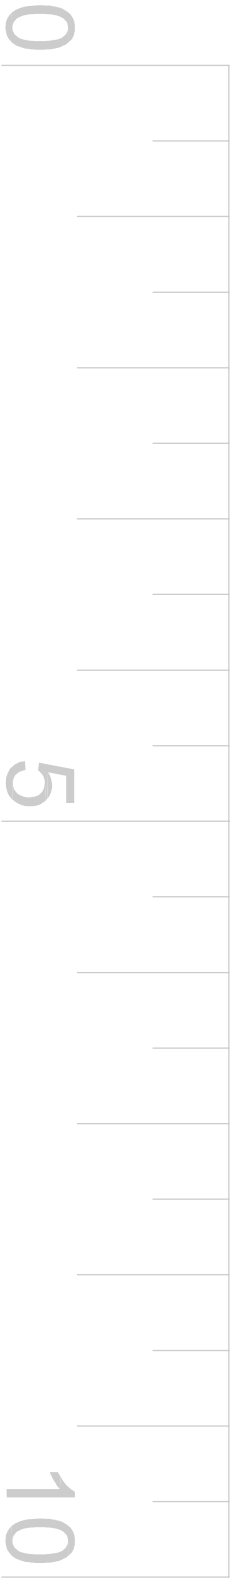

AICM
AICM (Scotland) Limited
Architects, Interior Designers
Construction Design & Management
Telephone: 01555 773855
www.aicm.co.uk
E-mail: mail@aicm.co.uk

project title:
Residential Development
Homebrae Avenue
Uddingston
Mr Viola

drawing title:
Attic Floor Plan

Issue stage:
Planning

date: Jul 21
drawn: dgf

scale @ A3: 1:50
drawing number: 21-602-AL(1)302
revision: #