


revisions:

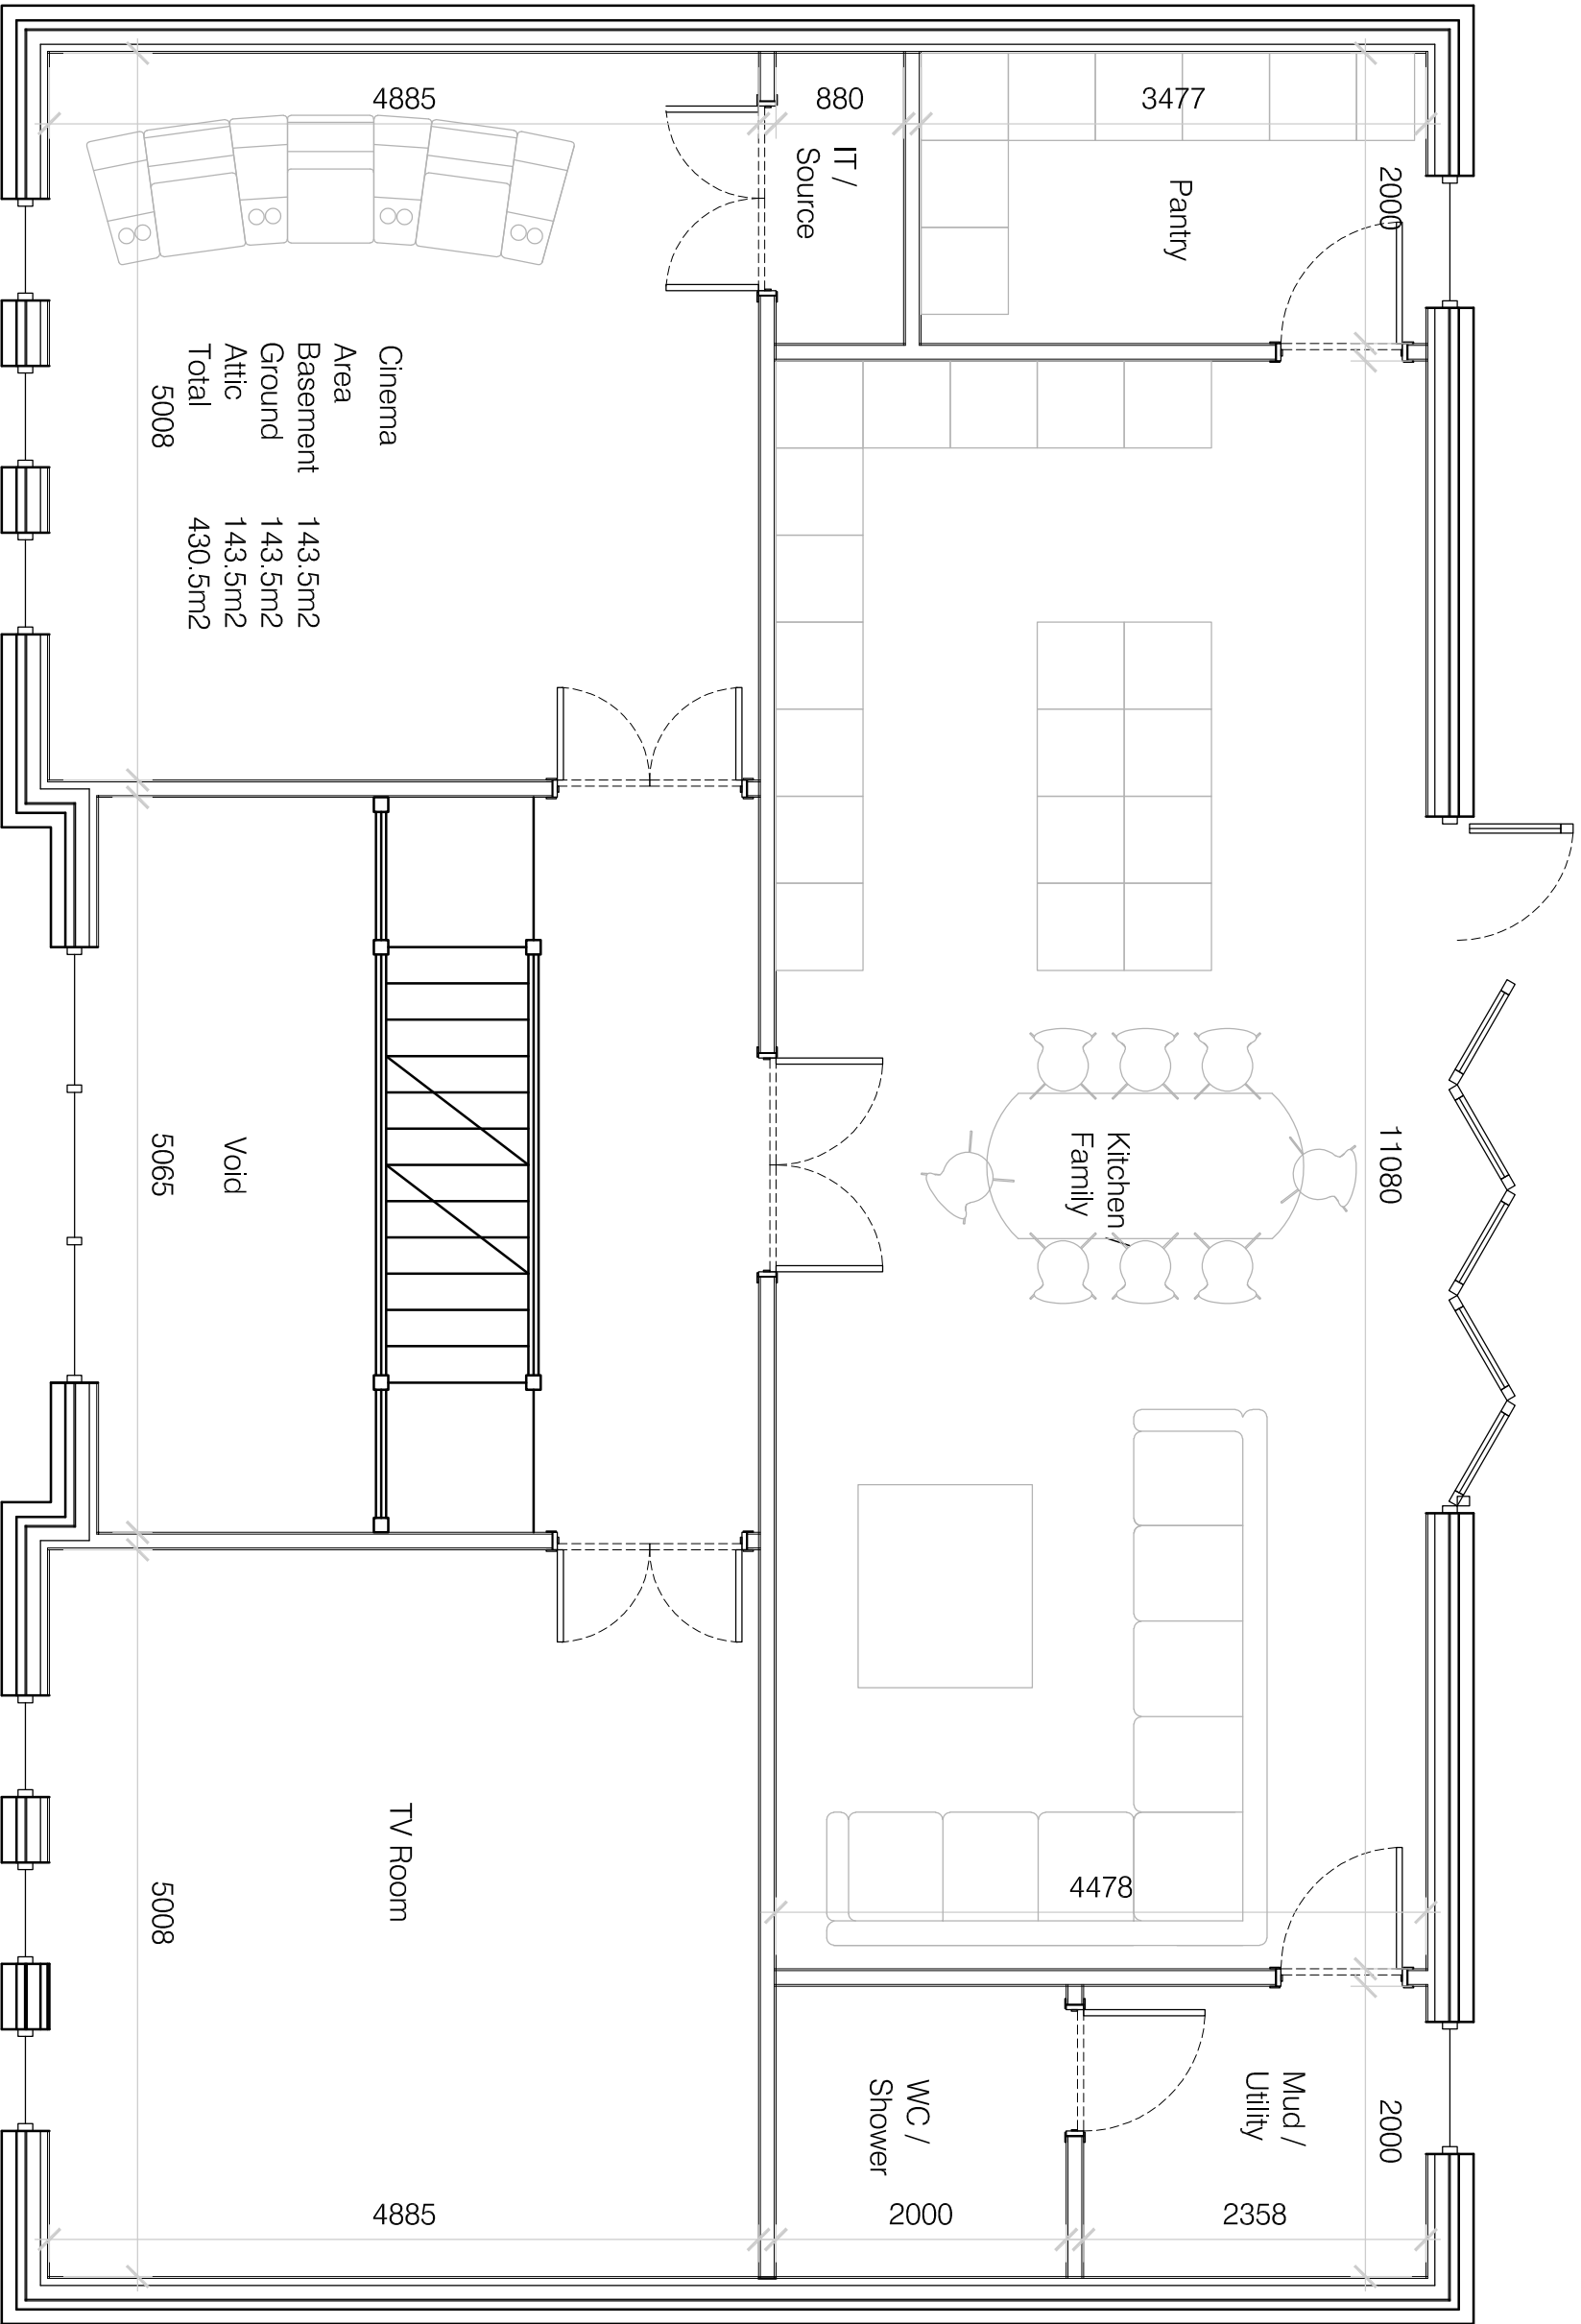

Ground Floor Plan



AICM
 AICM (Scotland) Limited
 Architects, Interior Designers
 Construction Design & Management
 Telephone: 01555 773855
 www.aicm.co.uk
 Email: mail@aicm.co.uk

project title:
Residential Development
 Homebrae Avenue
 Uddingston
 Mr Viola

drawing title:
Ground Floor Plan

Issue stage:
Planning

date: Jul 21
 drawn: dgf
 scale @ A3: 1:50

drawing number: 21-602-AL(1)301
 revision: #