


DO NOT SCALE this drawing, figured dimensions only are to be used.
 © This drawing is the sole copyright of BN1 Architects.
 Any discrepancies between this drawing and other information should be reported to the Architect.
 MODIFICATIONS TO THIS DRAWING TO BE MADE SOLELY ON ORIGINAL MAGNETIC MEDIA, AND MAY ONLY BE CARRIED OUT BY BN1 ARCHITECTS. THE BOUNDARY SHOWN IS BASED ON INFORMATION SUPPLIED BY OTHERS, NOT BN1 ARCHITECTS ALL BOUNDARIES TO BE VERIFIED ON SITE.

| Rev: | Date: | Description: | By: | Rvw: |
|------|----------|--|-----|------|
| A | 27.04.21 | Drawing Number revised Typical Elevation added | CB | |
| B | 09.07.21 | Plot 11 noted as Handed | CB | |
| C | 26.07.21 | Gable window Plot 12 indicated | CB | |

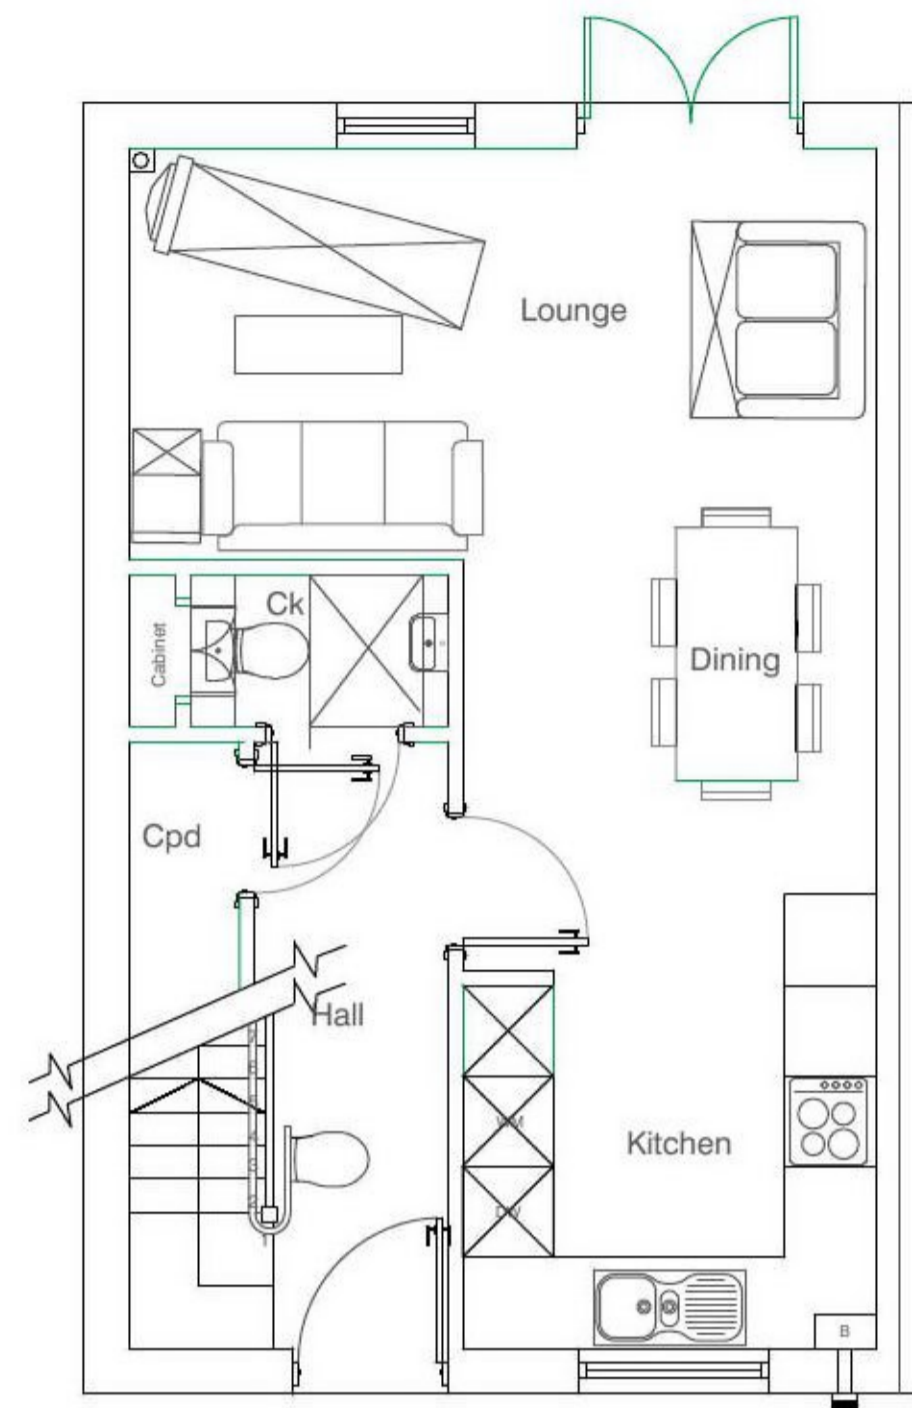

Ground Floor Option 2 Scale 1:50




Plot 11 Handed

Front Elevation Scale 1:100




Plot 11 Handed

Rear Elevation Scale 1:100

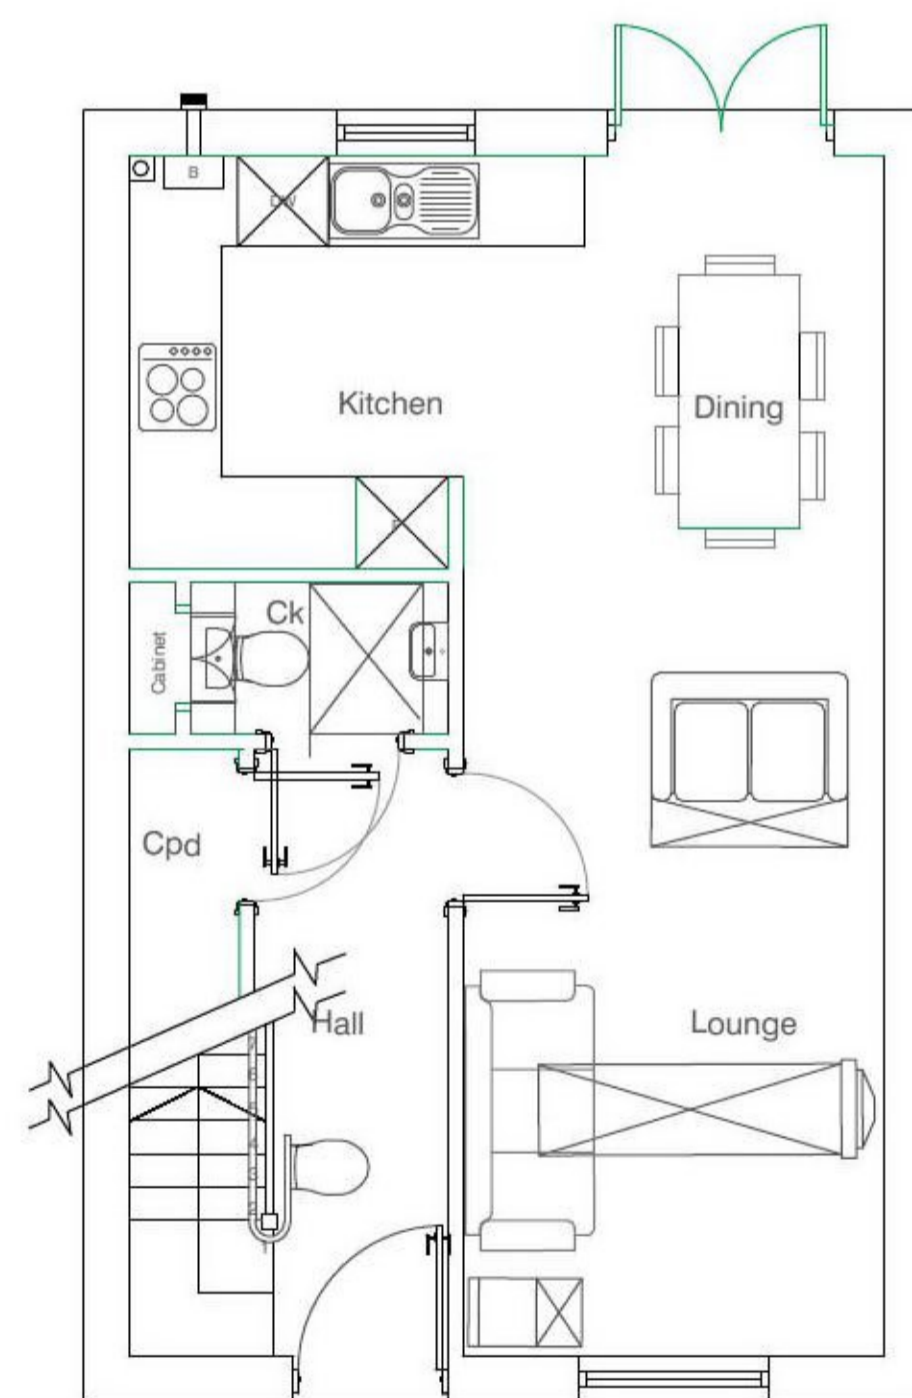


Ground Floor Option 1 Scale 1:50

2 Bed 4 Person 79 sq m

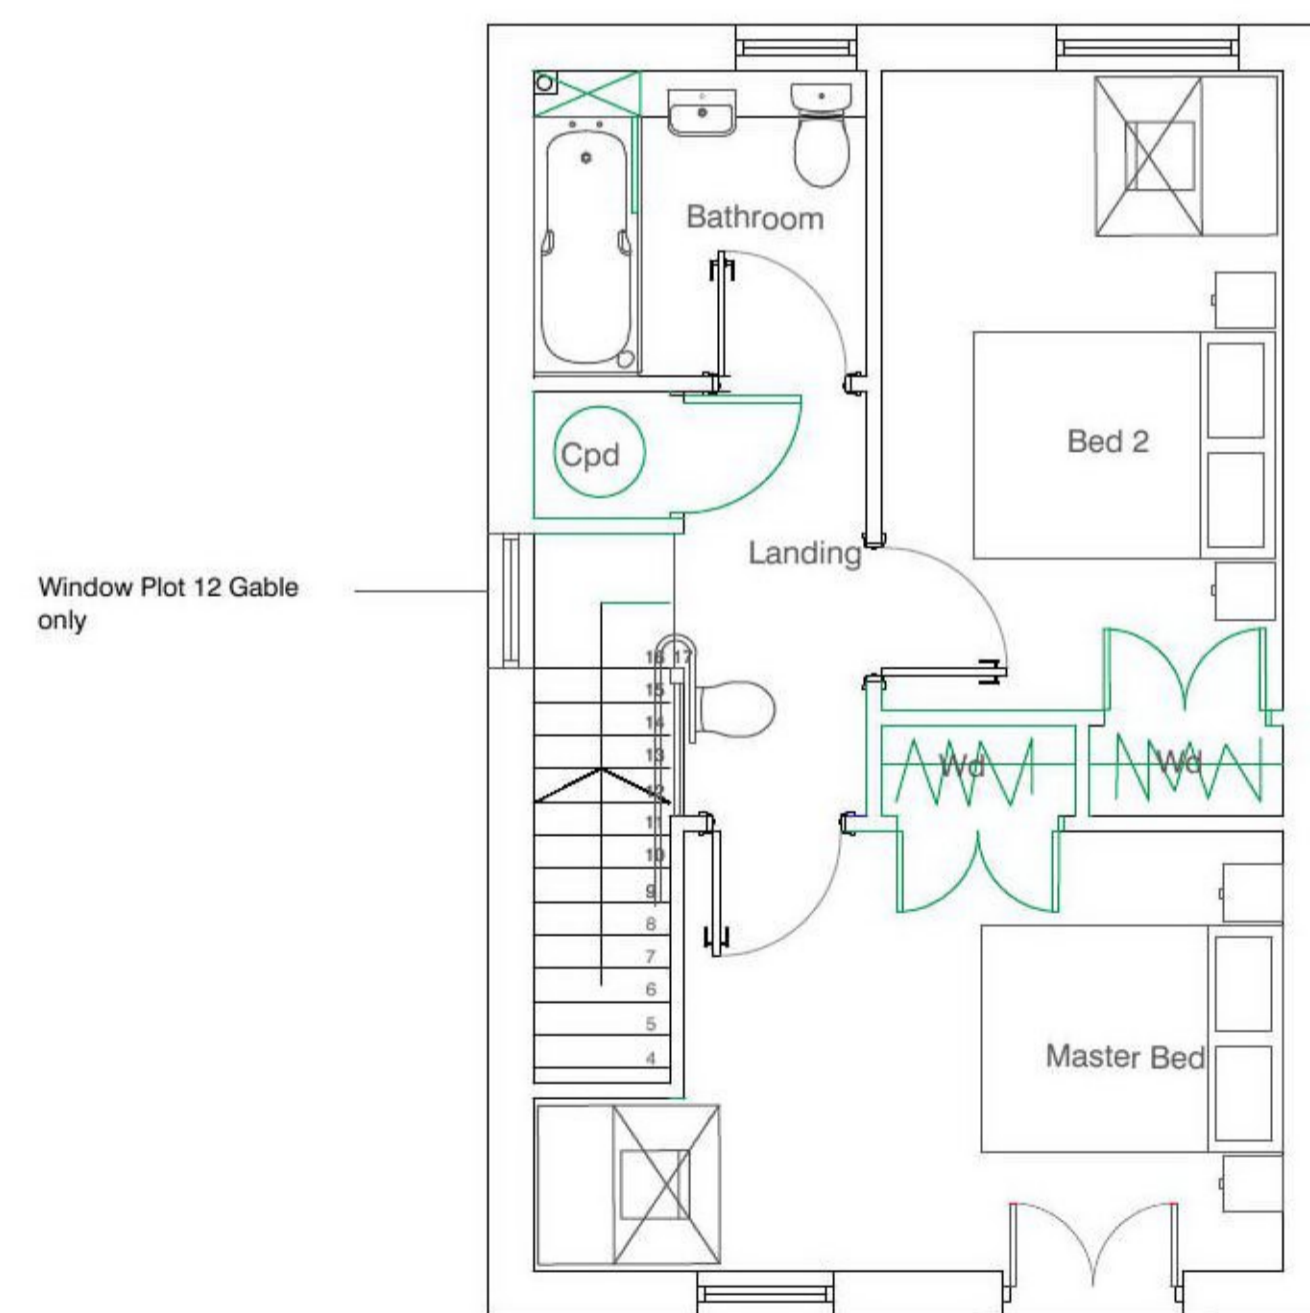


First Floor Scale 1:50

Scale 1:100

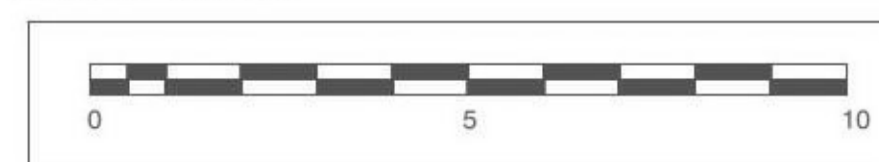

Scale 1:50

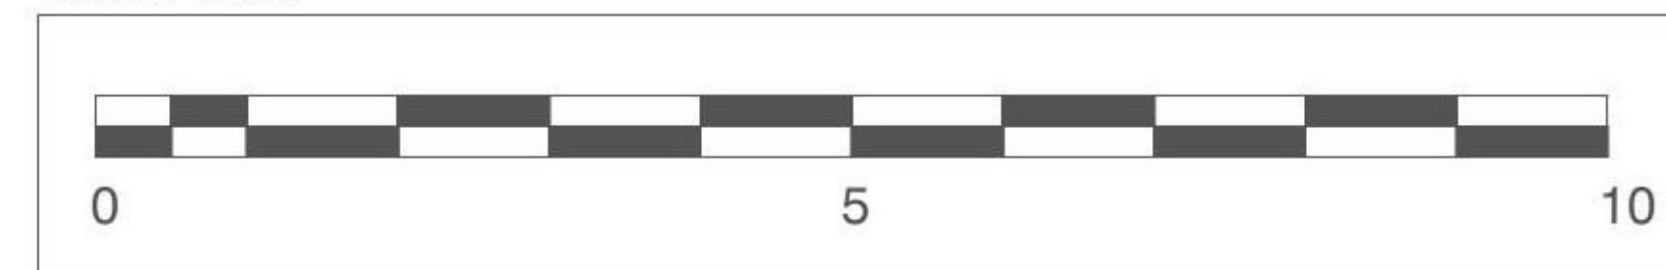

BN1 ARCHITECTS

| | | | |
|-----------------|----------|---|----------|
| Client: | | 202 Ditchling Road Brighton, East Sussex BN1 6JE | |
| Project Name: | | TDC Site - Harwich and Parkeston FC | |
| Drawing Title: | | House Type 1 - 2B 4P | |
| Project No: | BN 276 | Drawing No: | 24_P-005 |
| Revision: | C | Scale: | 1:50 |
| Drawing Status: | Planning | Date: | 15.03.21 |
| Drawn: | @ A1 | Revised: | @ A3 |