





Front Elevation (A)  
1:100

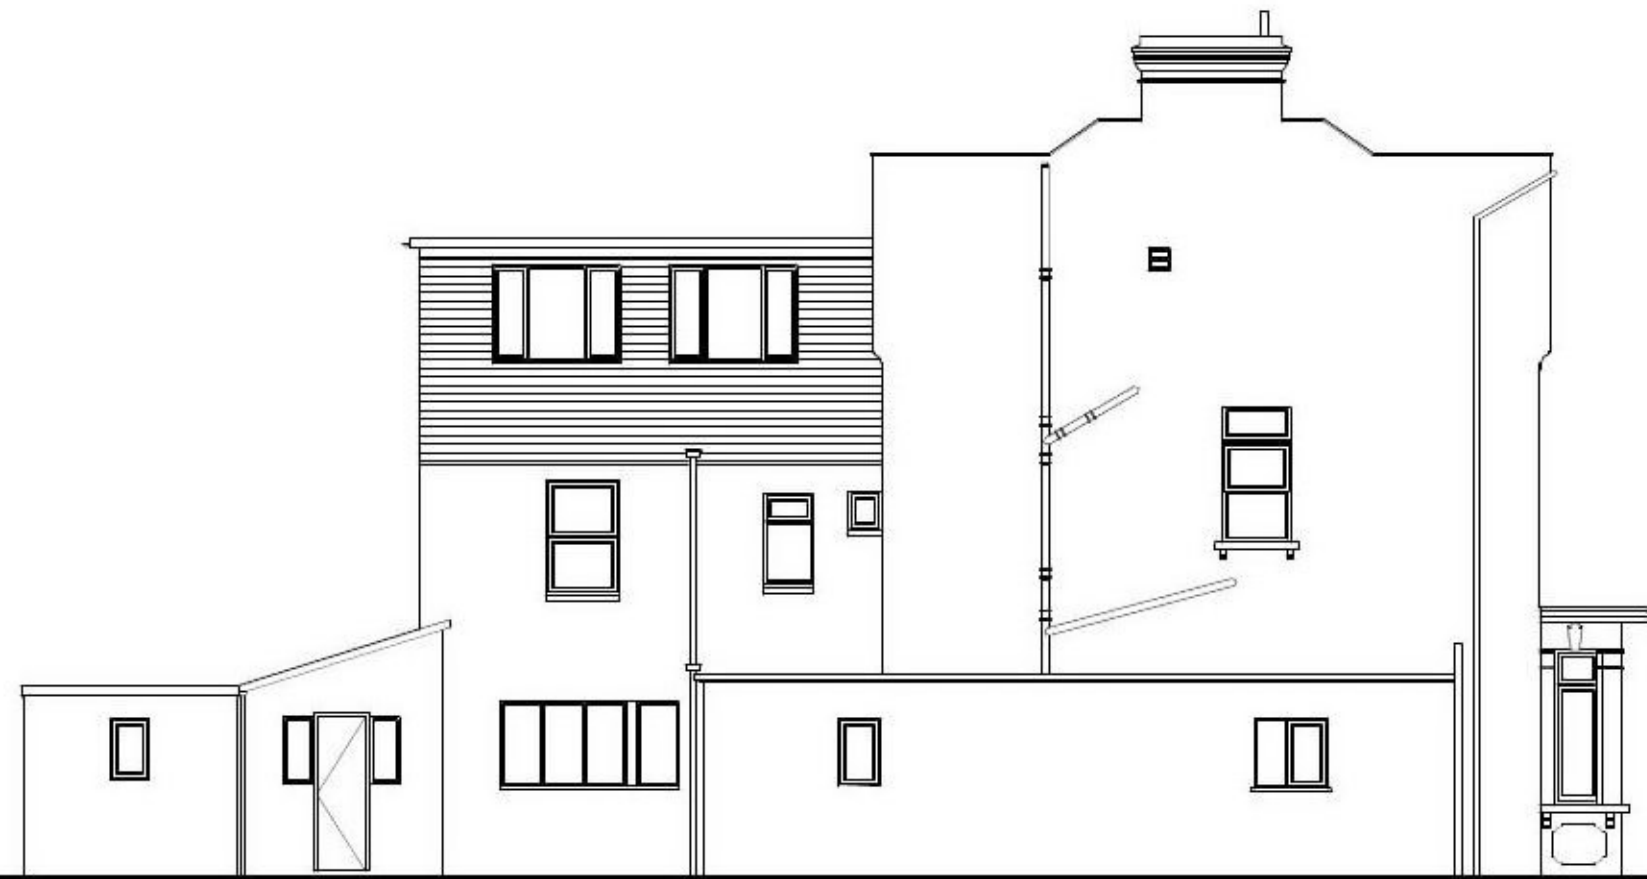

No.8  
Side Elevation (B)  
(No.8)  
1:100

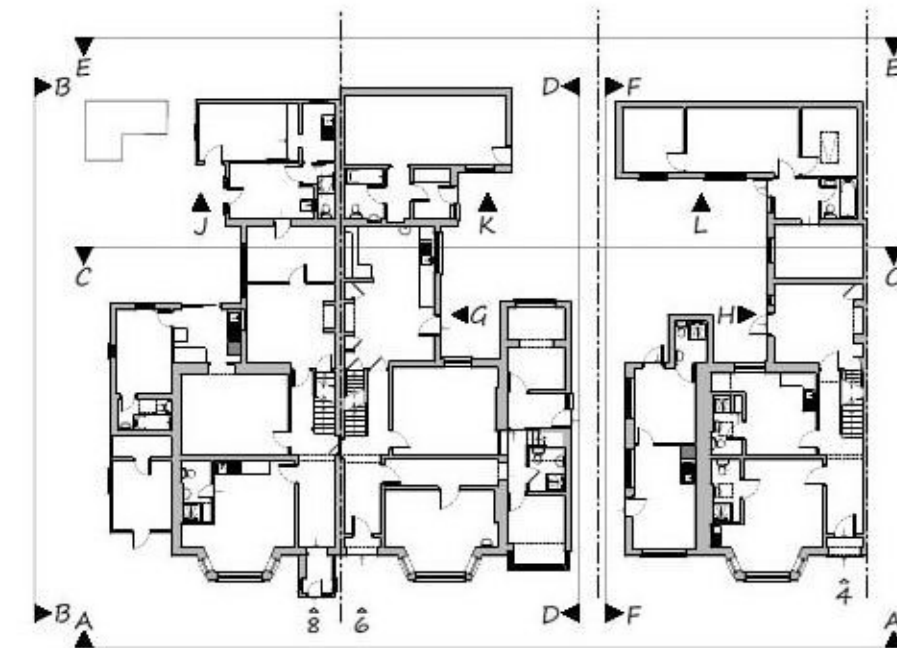

Ian Smilie Architectural Services  
75 Camden Road, Ipswich IP3 8JN

telephone [REDACTED]  
Do not scale from this drawing  
- if in doubt ASK.

Front and Side Elevation As Existing  
Proposed conversion of buildings into self-contained studio  
apartments  
4, 6 & 8 Edith Road, Clacton-on-Sea, Essex  
for: ISSAM Limited  
scales 1:100 @ A3 drg. number 2020/21/20 rev. -