


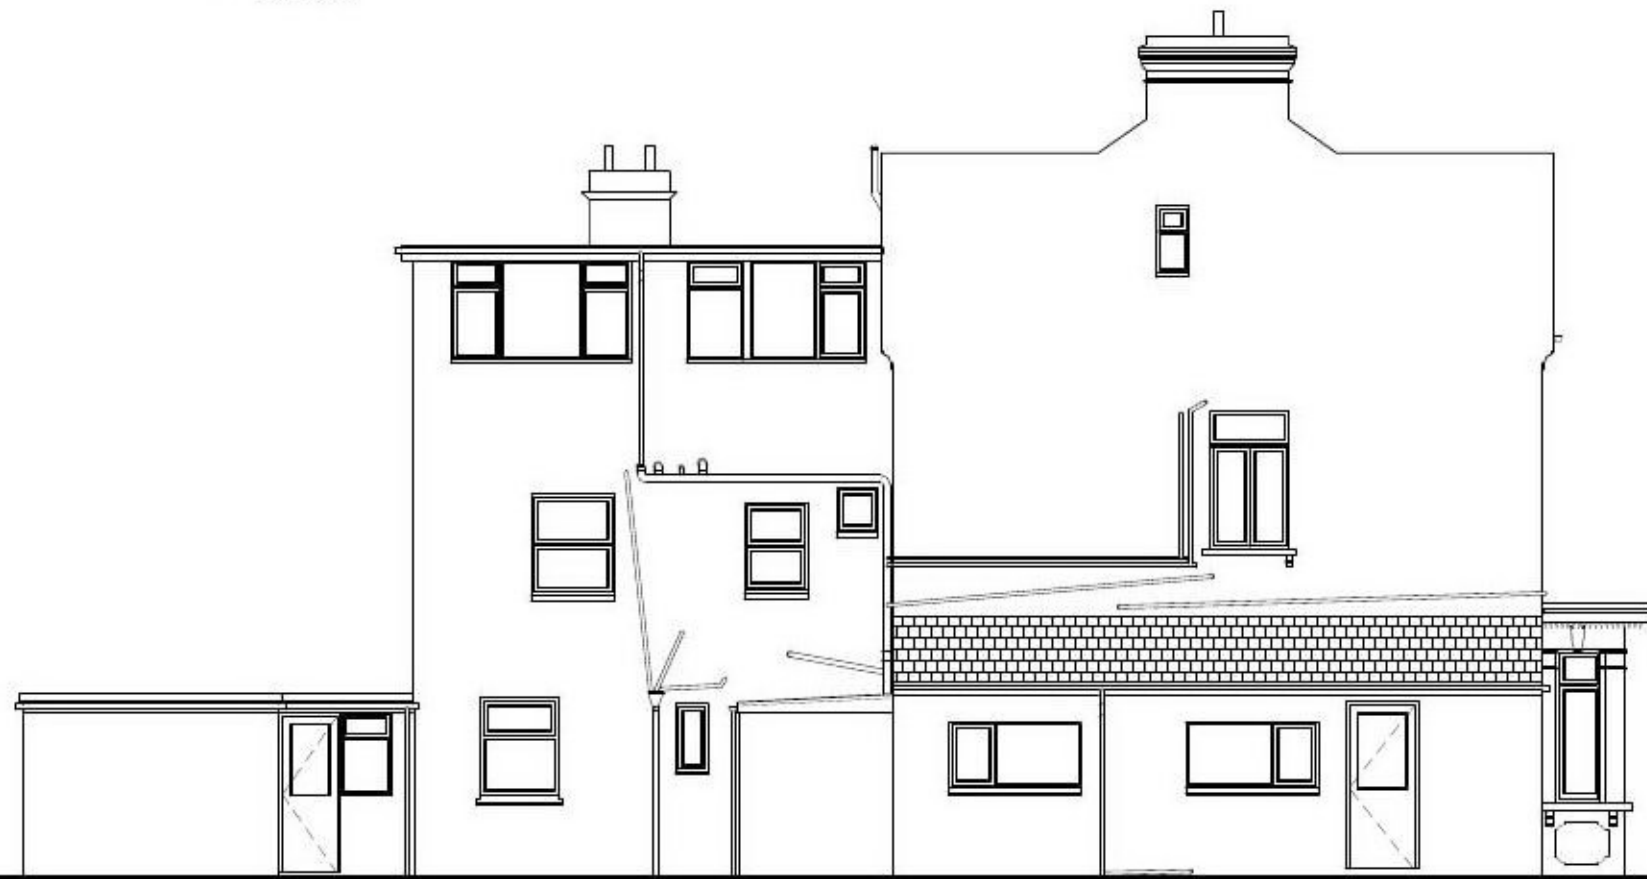



No.4
Rear Elevation (E)
1:100

No.6

No.8



No.4
Side Elevation (F)
(No.4)
1:100

 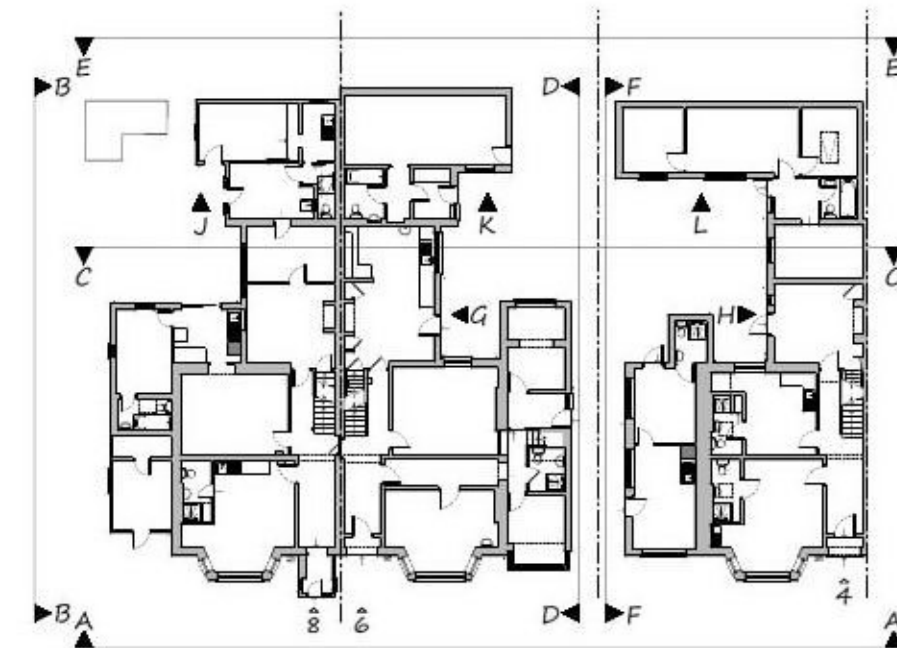

Ian Smilie Architectural Services
75 Camden Road, Ipswich IP3 8JN
telephone [REDACTED]
Do not scale from this drawing
- If in doubt ASK.

Rear and Side Elevation As Existing
Proposed conversion of buildings into self-contained studio
apartments
4, 6 & 8 Edith Road, Clacton-on-Sea, Essex
for: ISSAM Limited
scales 1:100 @ A3 drg. number 2020/21/22 rev. -