



East Elevation

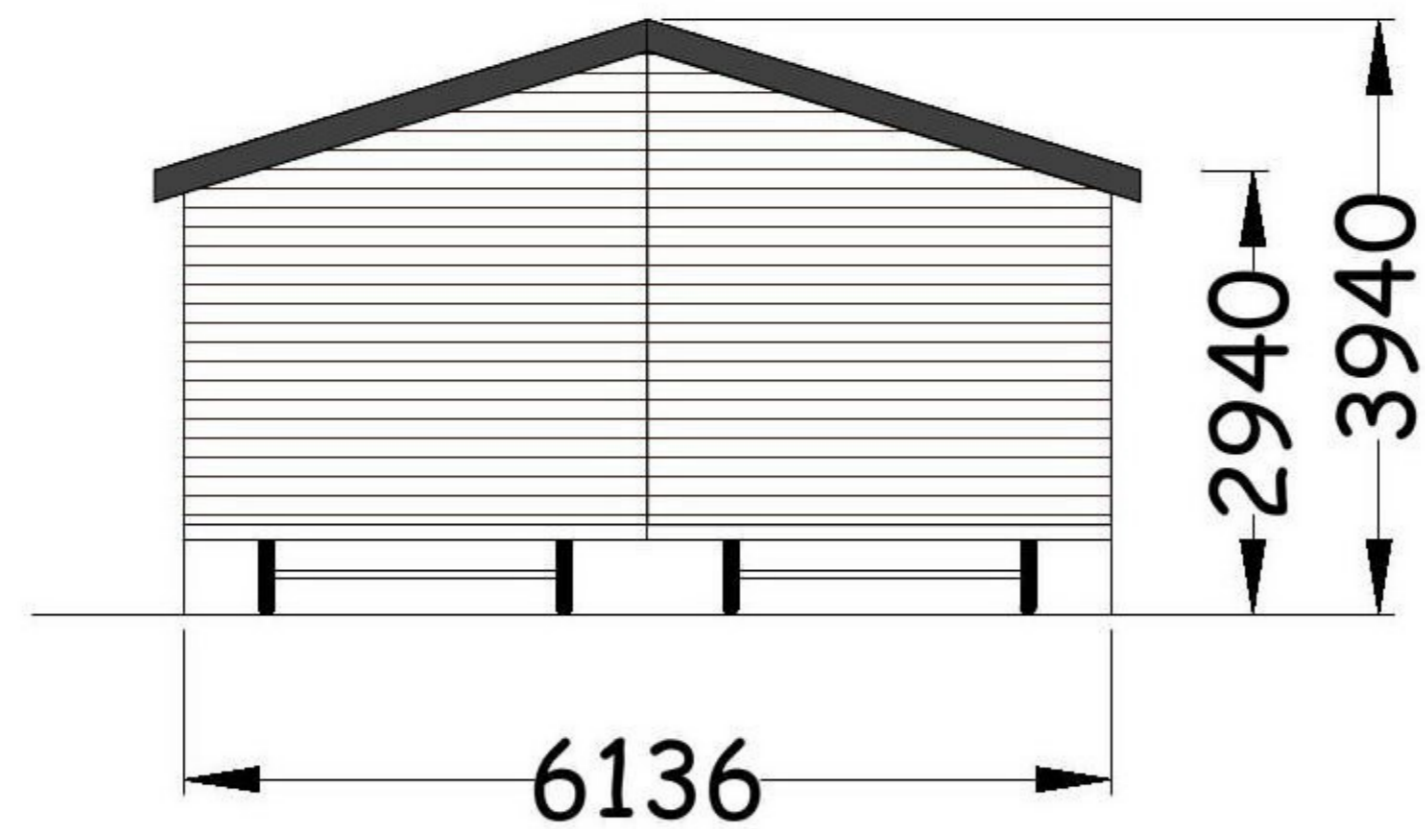


West Elevation

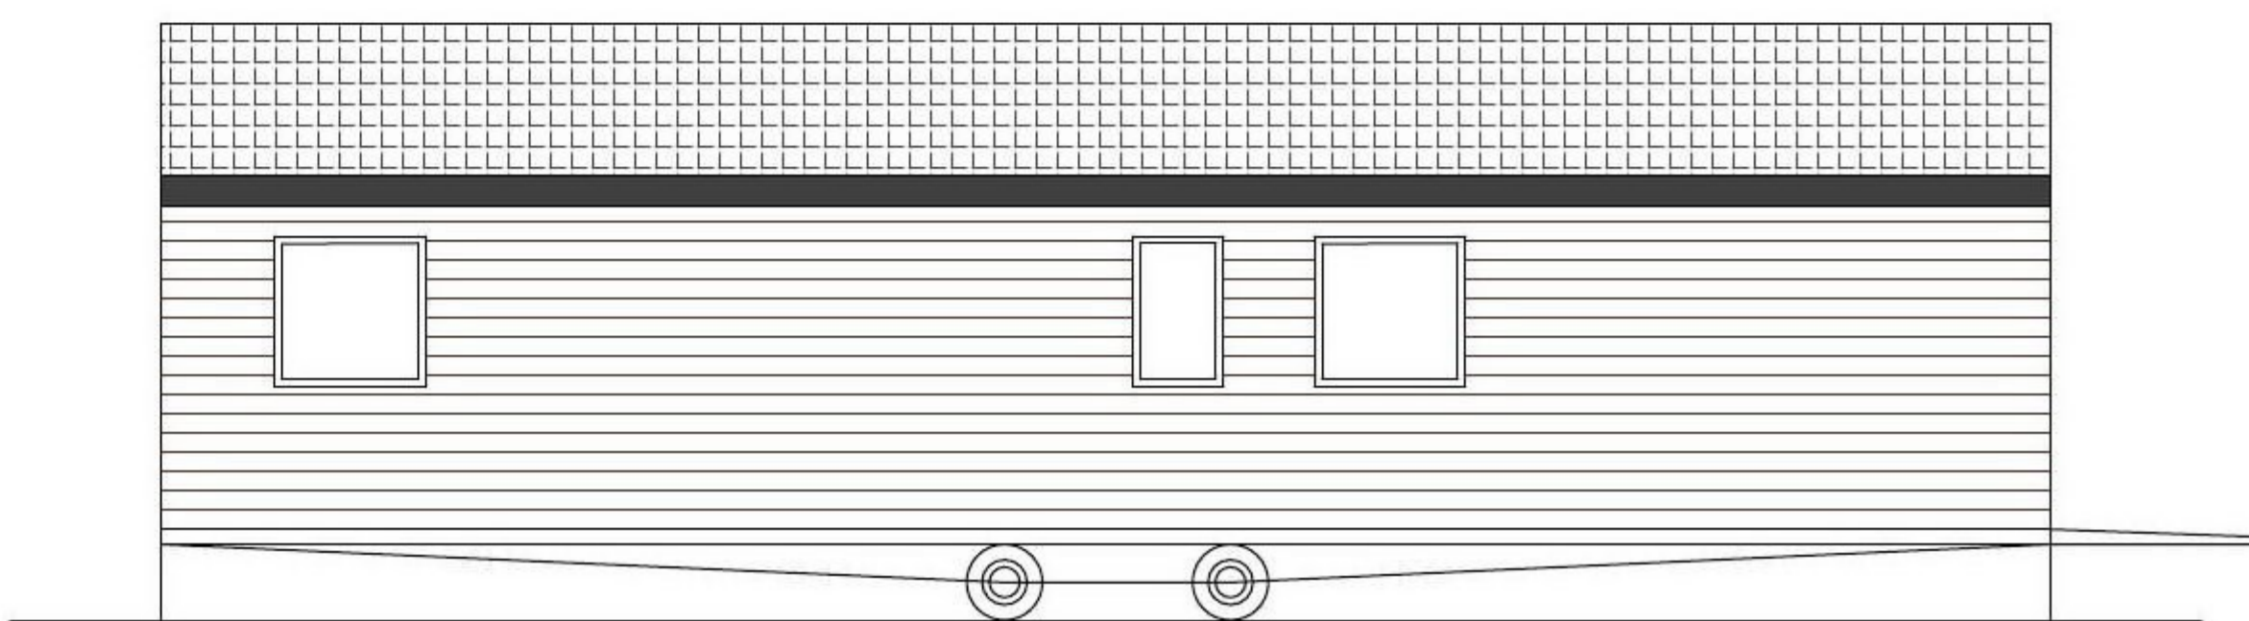


North Elevation



South Elevation

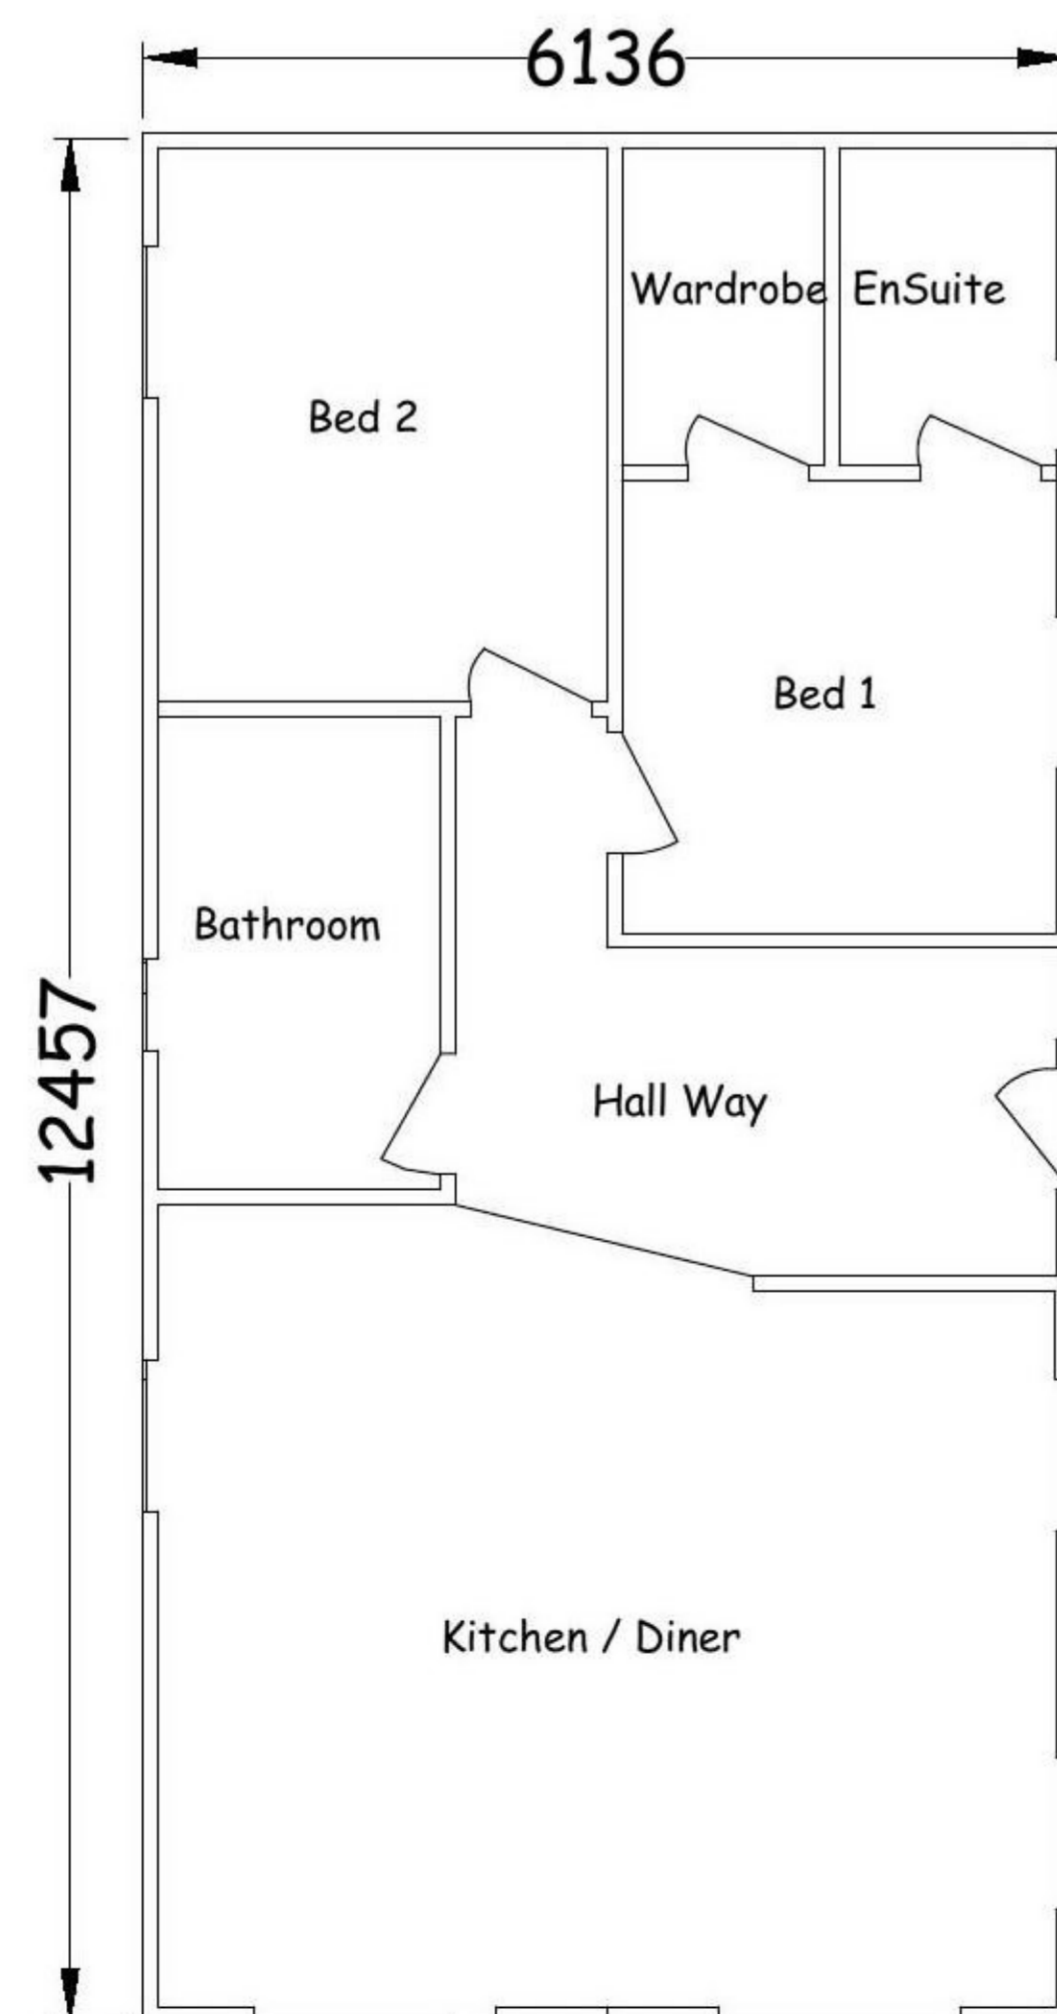

Floor Plan

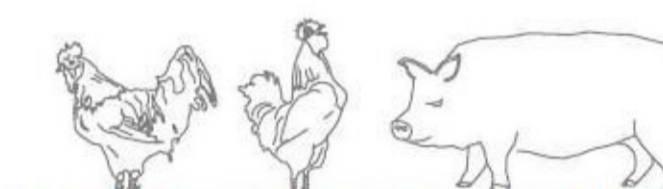

**IAN PICK ASSOCIATES LTD**  
Specialist Agricultural & Rural Planning Consultants

Station Farm Offices  
Wansford Road  
Nafferton  
Driffield  
East Yorkshire  
YO25 8NJ



CLIENT  
A H Brown Farms  
Dairy House Farm  
Great Holland  
Frinton on Sea  
CO13 0EX

JOB TITLE  
Agricultural Workers Mobile  
Home

DWG. TITLE  
Elevations and Plan A1

SCALE 1=50      DRN IP

DWG. NUMBER  
IP/AHB/03A

DATE June 21      REV -