



Front Elevation (South)

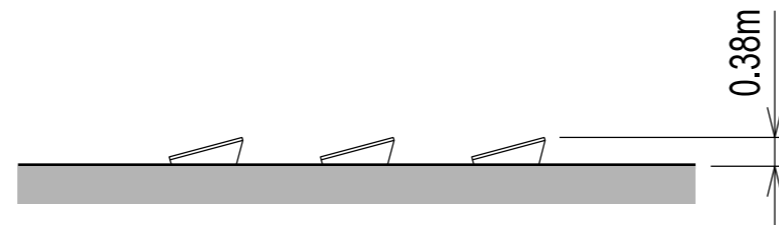

Side Elevation



Rear Elevation

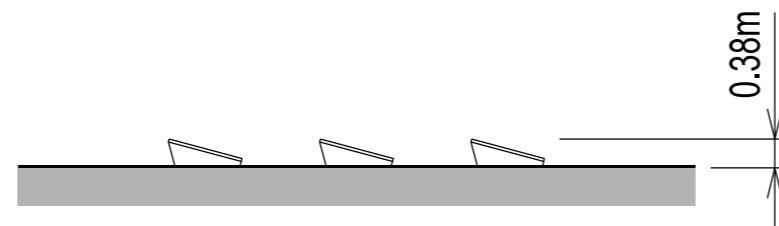

Side Elevation

Project:
Proposed PV Solar Array
St Mary's Grange, St Mary Road, Gt Bentley

Client:
Mr B Bench

Drawing Title:
PV Array Elevations

Project Ref: / Drawing No. **GPE006/PA003**

Scale: 1:100 @ A3 Date: July 2021 Drawn: JK



DESIGN - INSTALL - MAINTAIN

3 Commerce Park
Commerce Way
Colchester
CO2 8HX
T: 01206 701801
E: info@greenpulseenergy.co.uk

Do not scale this drawing. Work to figured dimensions only. This drawing is copyright of Green Pulse Energy and should only be reproduced with their express permission.