




UPVC Frames to Windows and doors. Col. Black

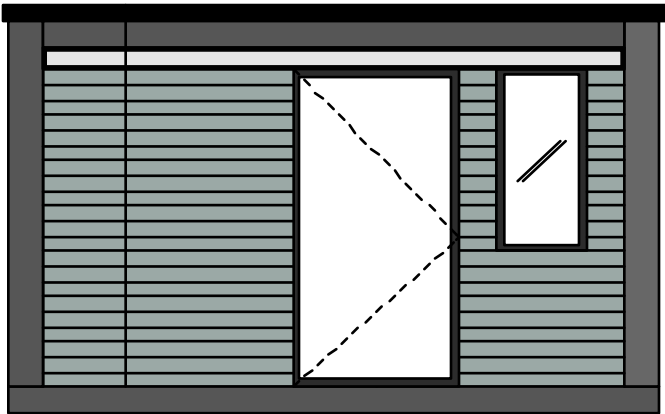


BACK ELEVATION

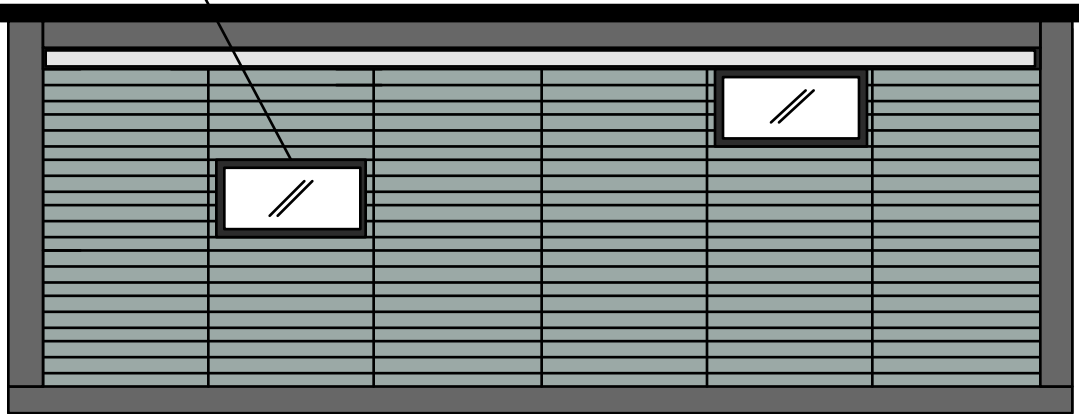



LH ELEVATION

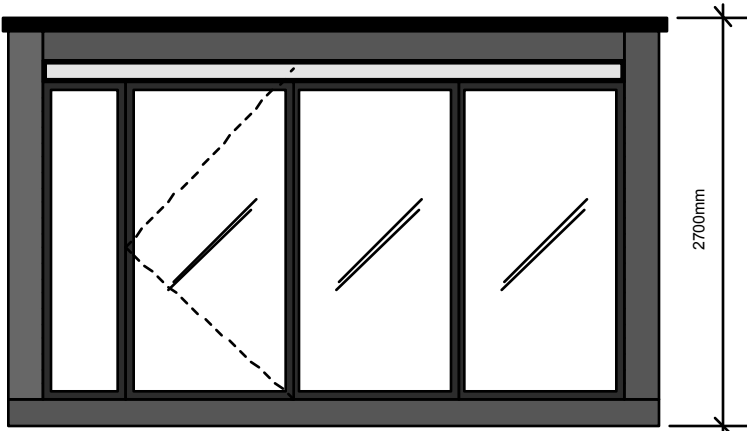

FRONT ELEVATION

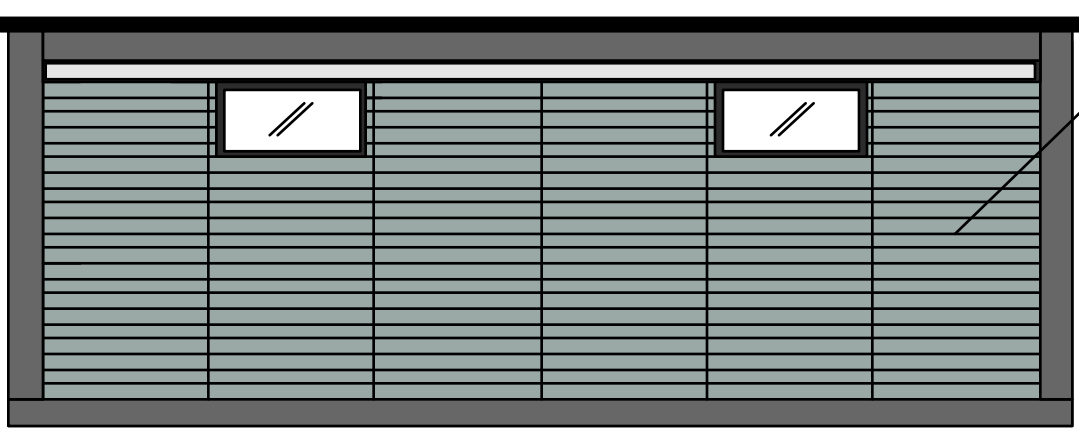

RH ELEVATION

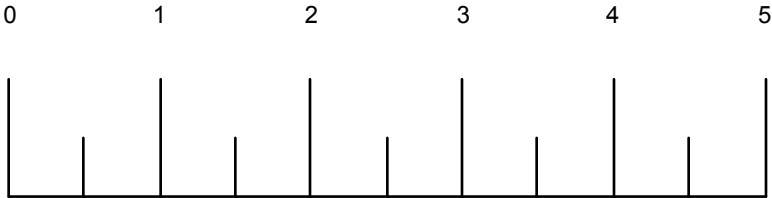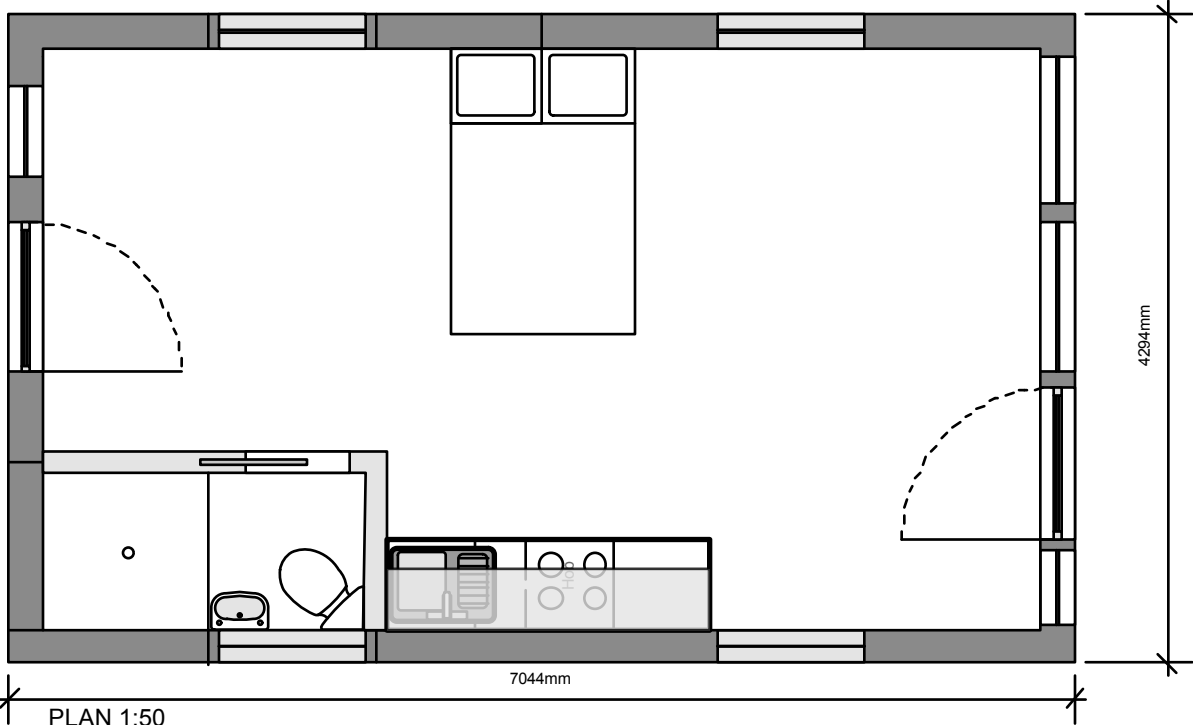

METRES

Revisions		
A		
B		
C		
D		
E		
F		
G		
Client: G X Modules Unit 9 Four Wheel Drive Rougham IP30 9ND		
Project: XB 635		
Drawing Number: 995538/03		
Title: PLAN & ELEVATIONS		
Stage: PROPOSED		
Drawn: JG Checked:XX Date: 16/07/21		
Scale: 1:50 @ A3 REV:		