

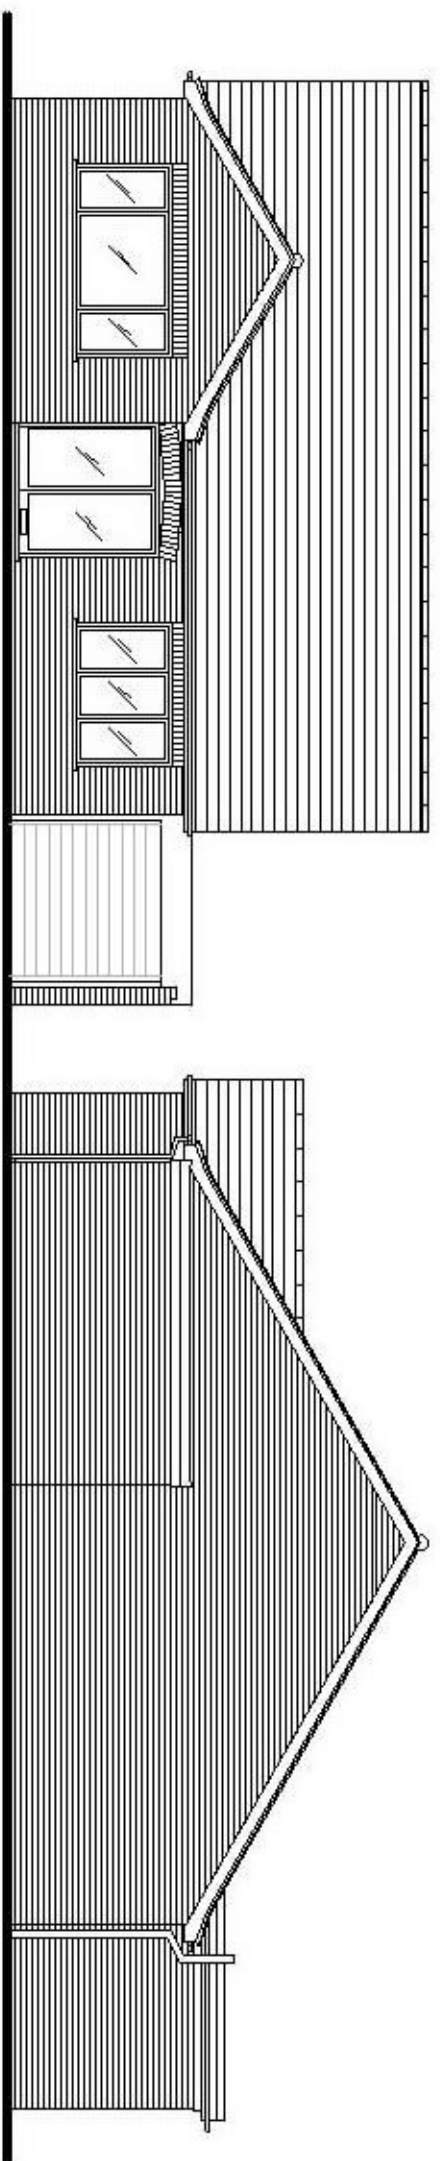



DO NOT SCALE

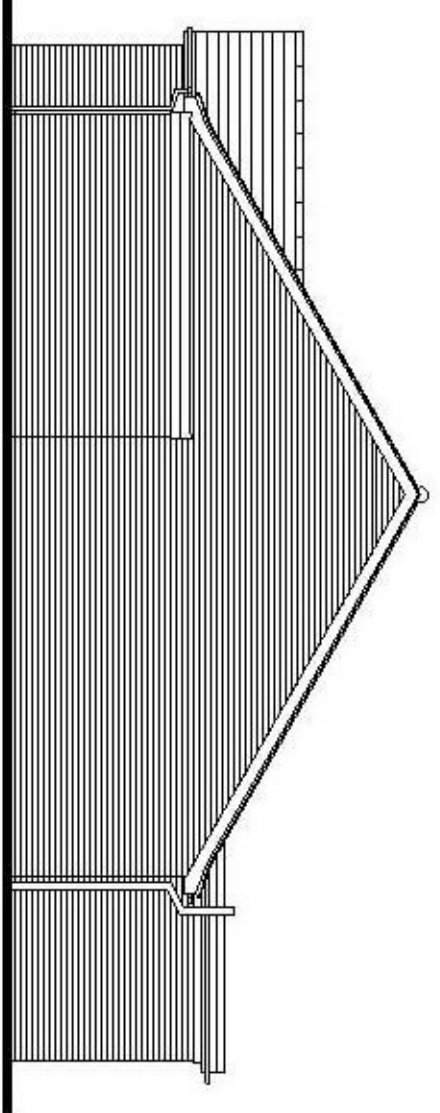


EXTG FRONT ELEVATION SCALE 1:100

 

EXTG RIGHT FLANK ELEVATION SCALE 1:100

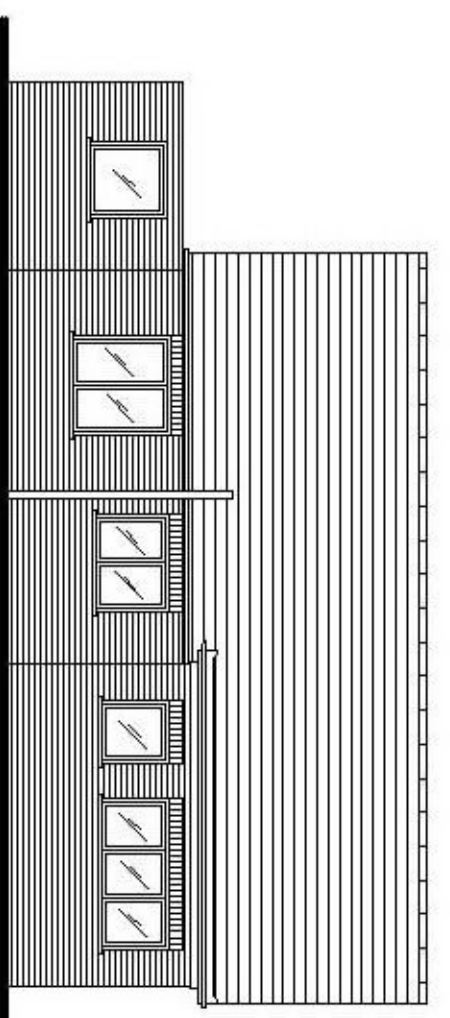

EXTG REAR ELEVATION SCALE 1:100

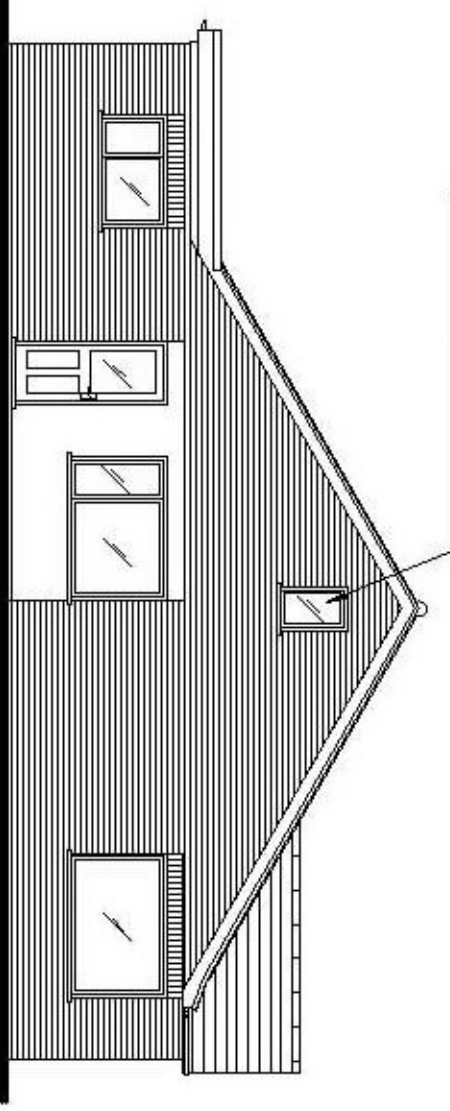

EXTG LEFT FLANK ELEVATION SCALE 1:100

NOTE EXISTING SIDE FACING WINDOW

Project PIPPINS, HEATH ROAD, BRADFIELD,
ESSEX, CO11 2XJ

Client MR & MRS H CRONIN

Title PROPOSED LOFT CONVERSION &
ALTERATIONS

REVISIONS	
REV	DESCRIPTION

Ridgeway
Building Design Limited

RIDGEWAY
BUILDING DESIGN LIMITED

Scale: AS SHOWN
Drawn: C. ROBERTS
Date: JULY 2021

Drawing No. 2408 - 02