





ALL DIMENSIONS TO BE CHECKED ON SITE
PRIOR TO ORDERING MATERIALS

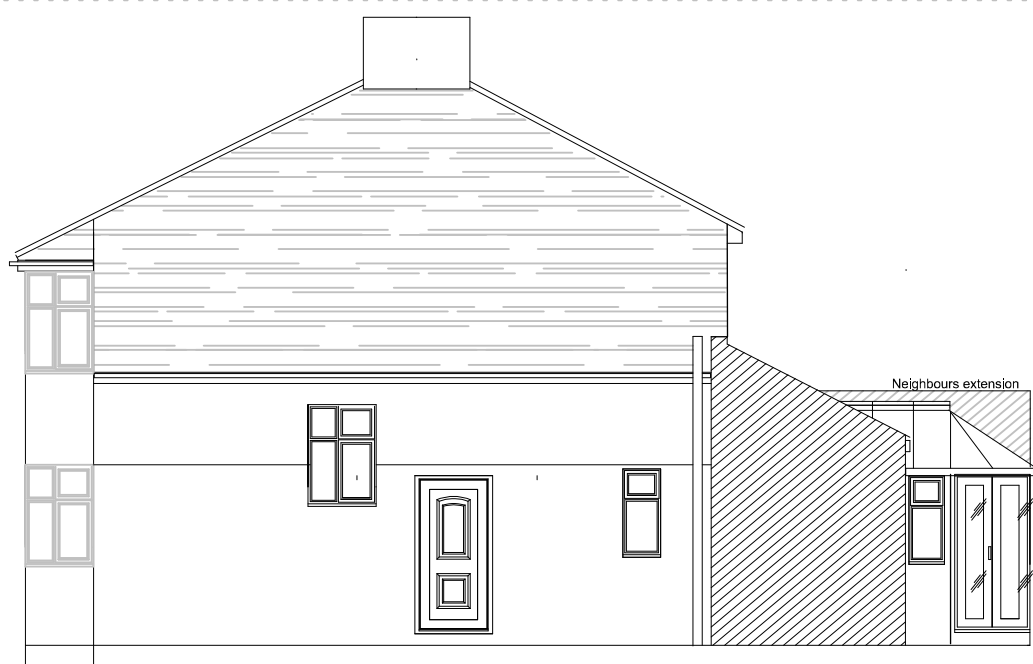


SIDE ELEVATION



REAR ELEVATION

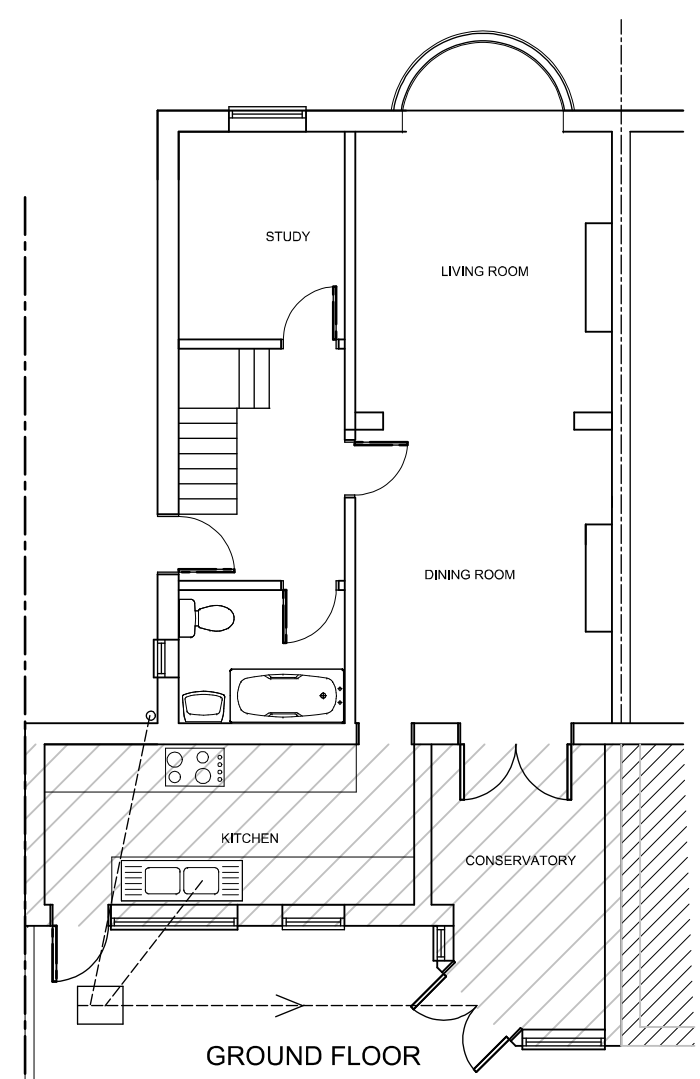

GROUND FLOOR
EXISTING REAR EXTENSION AND CONSERVATORY TO BE DEMOLISHED.

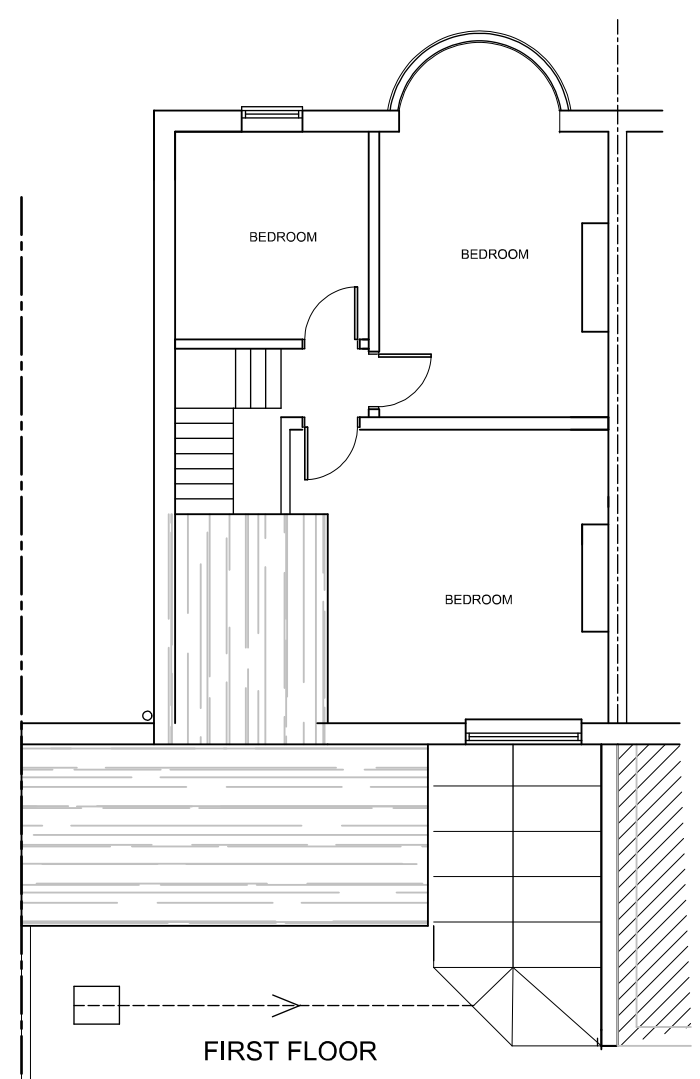

FIRST FLOOR

RESIDENTIAL DESIGN CONSULTANT	
ADDRESS 43 CLIFTON ROAD WELLING DA16 1QB	
SCHEME TITLE SINGLE STOREY REAR EXTENSION	
DRAWING TITLE EXISTING PLANS & ELEVATIONS	
SCALE 1:100 (A3)	DATE MAY 2021
DRAWN BY R N SIMPSON 912richard@live.co.uk	DRAWING No. RNS/439/1A