



EXISTING GROUND FLOOR PLAN

PROPOSED GROUND FLOOR PLAN

PROPOSED FIRST FLOOR PLAN

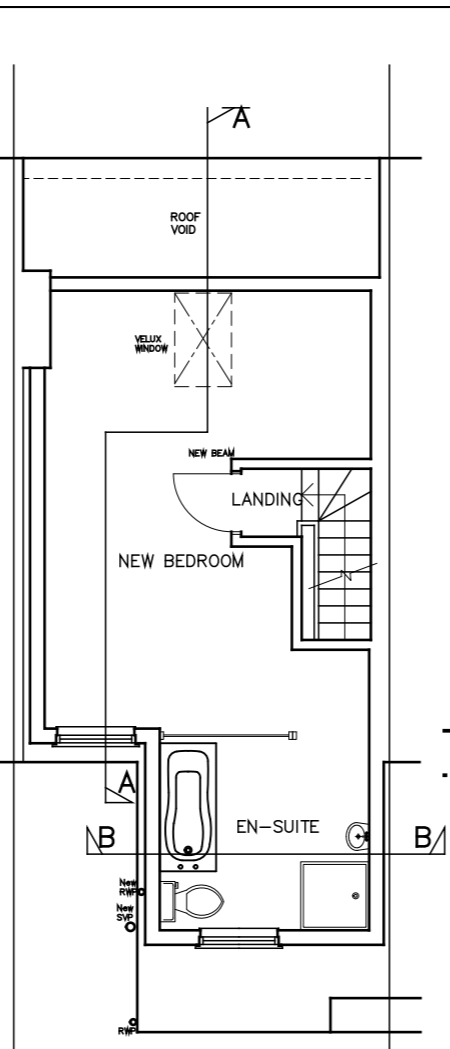

EXISTING FIRST FLOOR PLAN

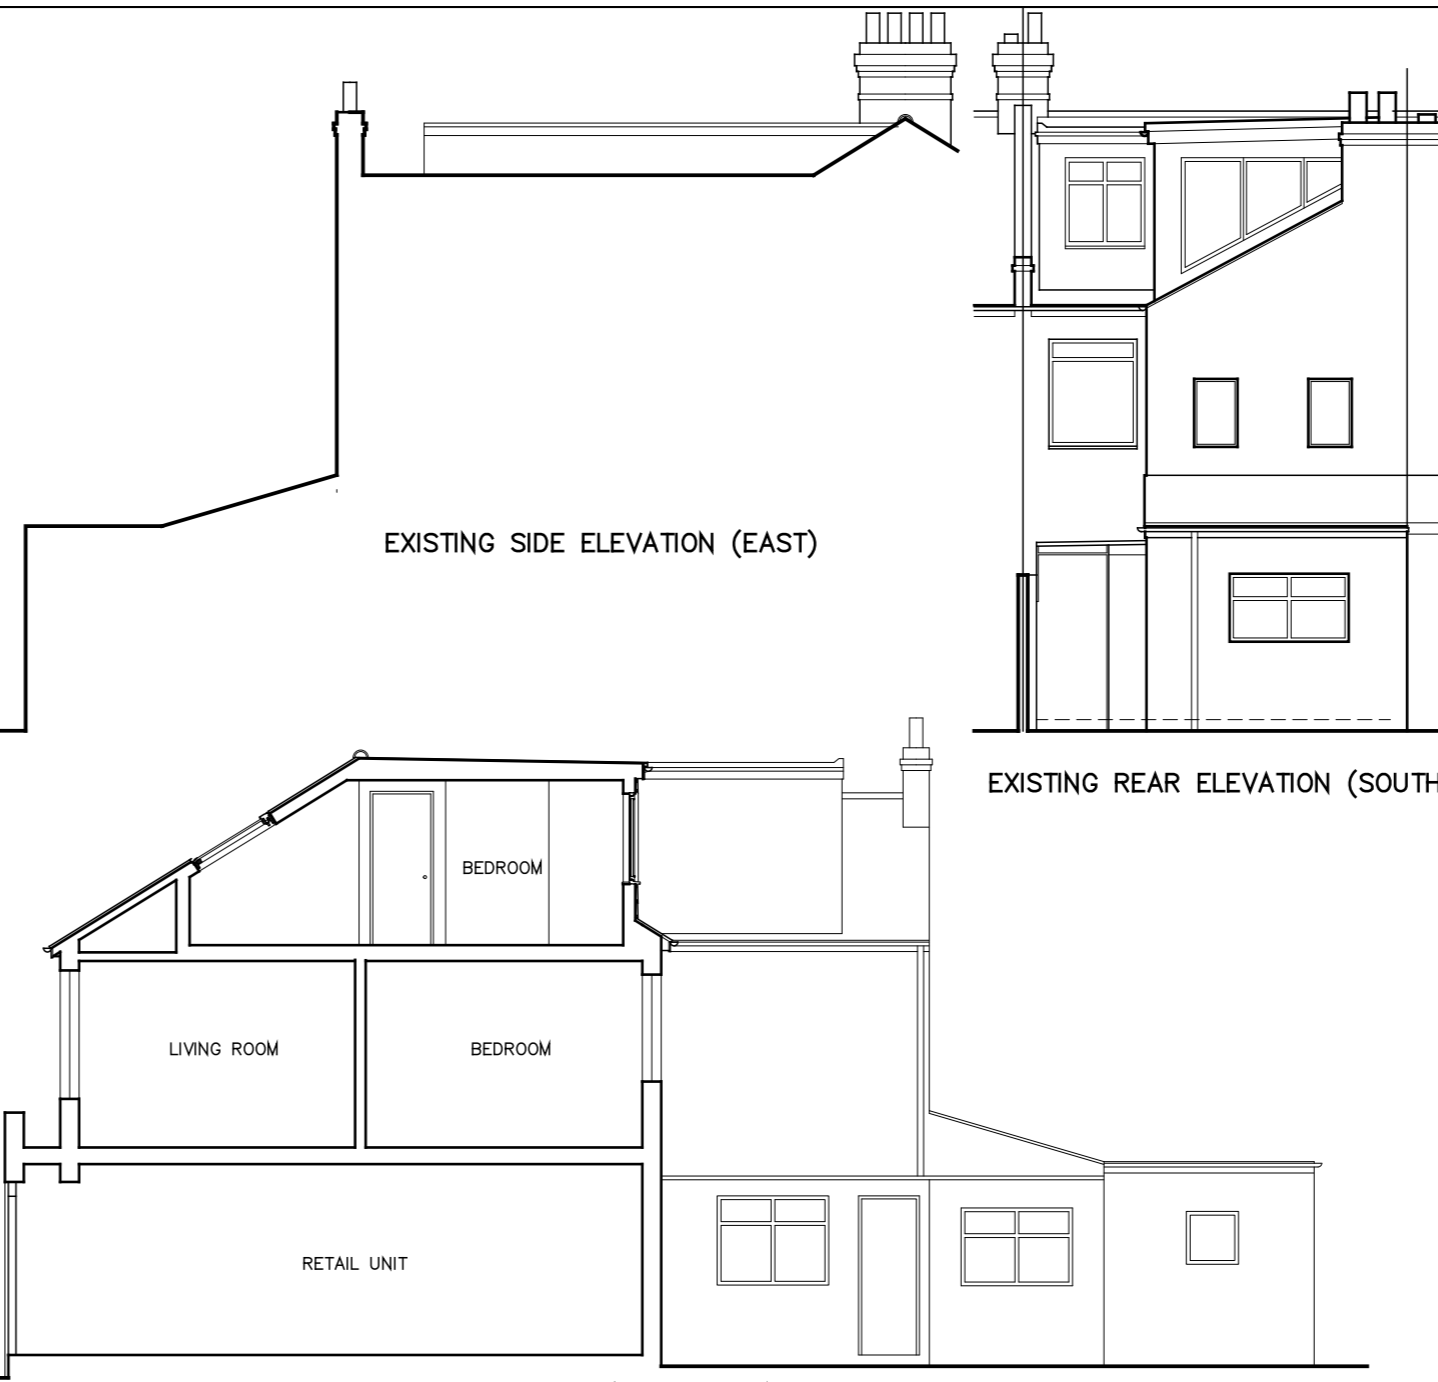


EXISTING SIDE ELEVATION (EAST)


EXISTING REAR ELEVATION (SOUTH)

SECTION AA / EXISTING WEST ELEVATION


SECTION CC

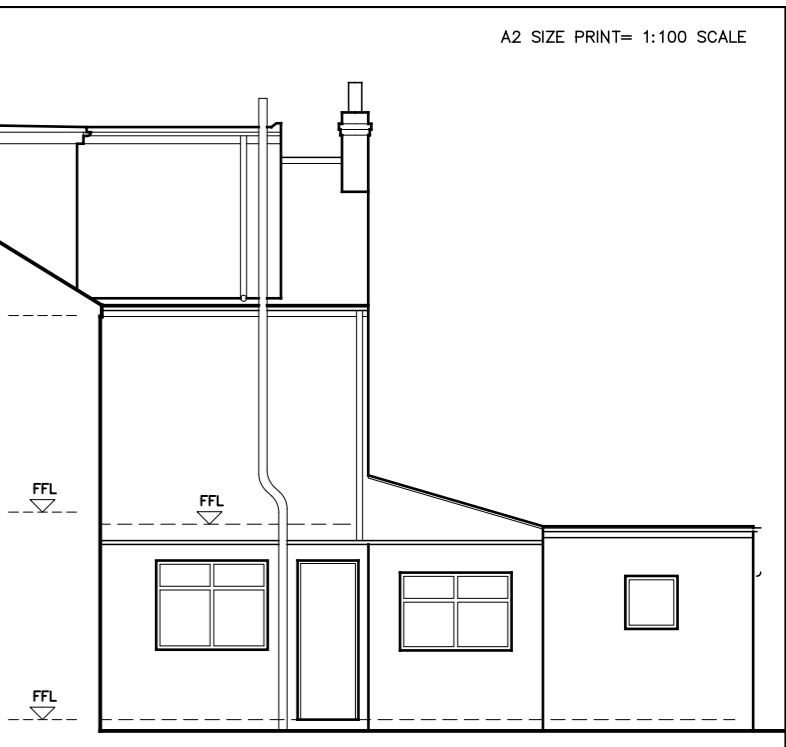


EXISTING SIDE ELEVATION (WEST)

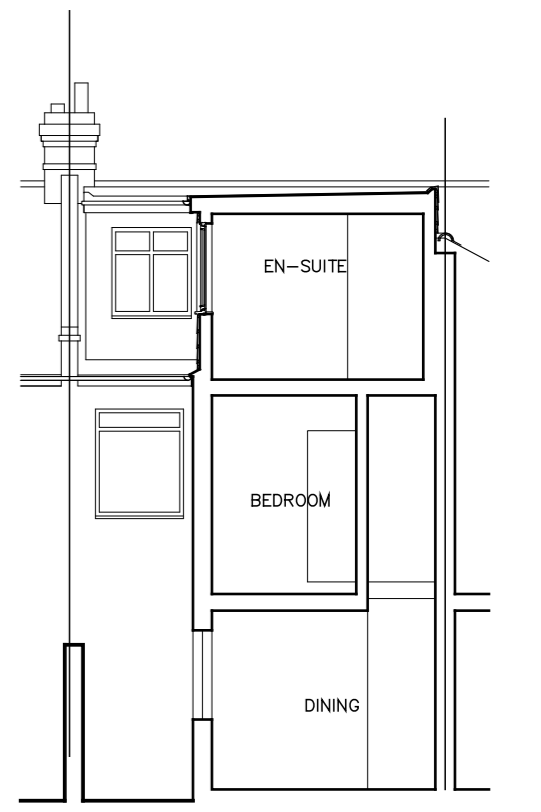

SECTION BB

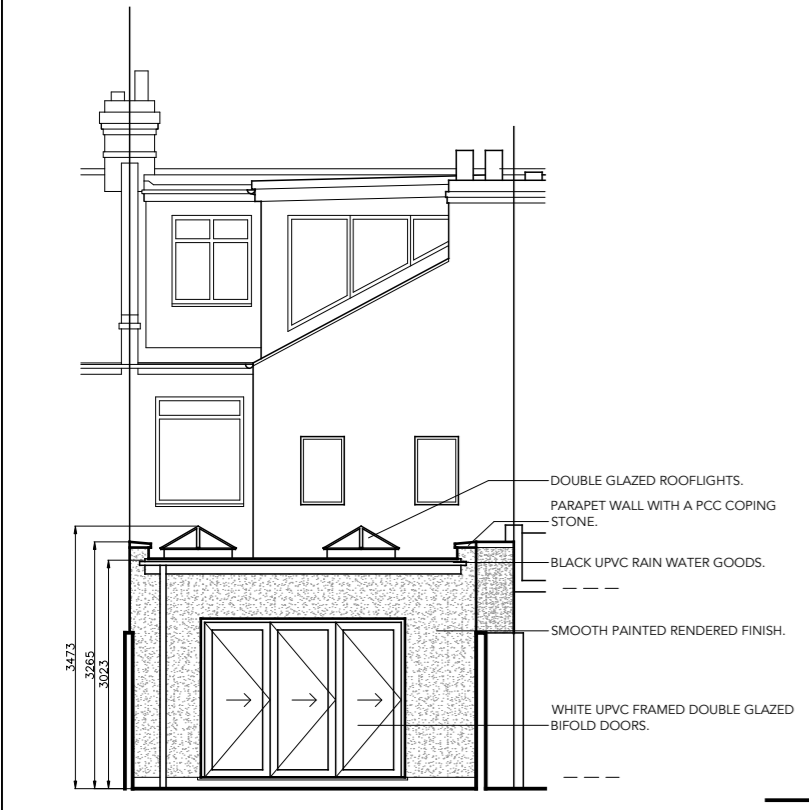


PROPOSED REAR ELEVATION (SOUTH)

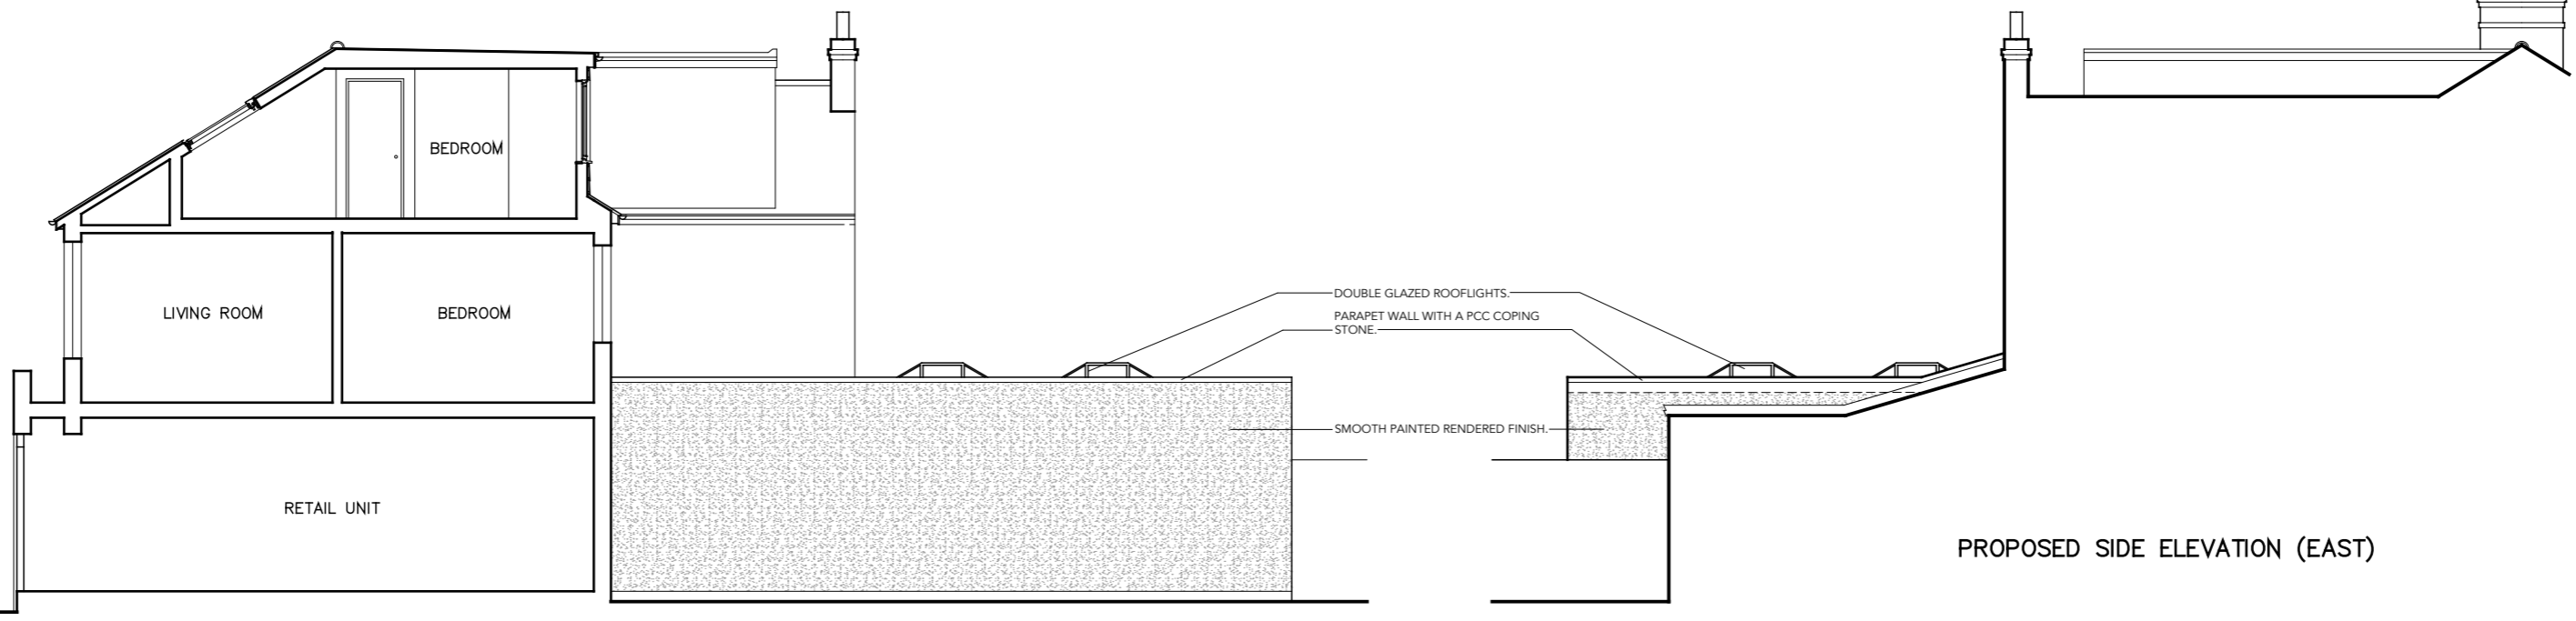

SECTION CC / PROPOSED WEST ELEVATION

PROPOSED SIDE ELEVATION (EAST)

 

PRACTICE NAME JAMES DOLAN ARCHITECT		
TEL: 07505 996340 Email: james.dolan@twiworld.com		
PROJECT 94 LOWER ROAD BELVEDERE DA17 6DZ		
TITLE SINGLE STOREY REAR EXTENSION		
EXISTING & PROPOSED PLANS, ELEVATIONS & SECTIONS		
SCALE 1:100	DATE MAY 2021	DRAWN BY: JD
DWG No. 94LR/2021/01		REVISION