


Dom
Terrace 45m² 0

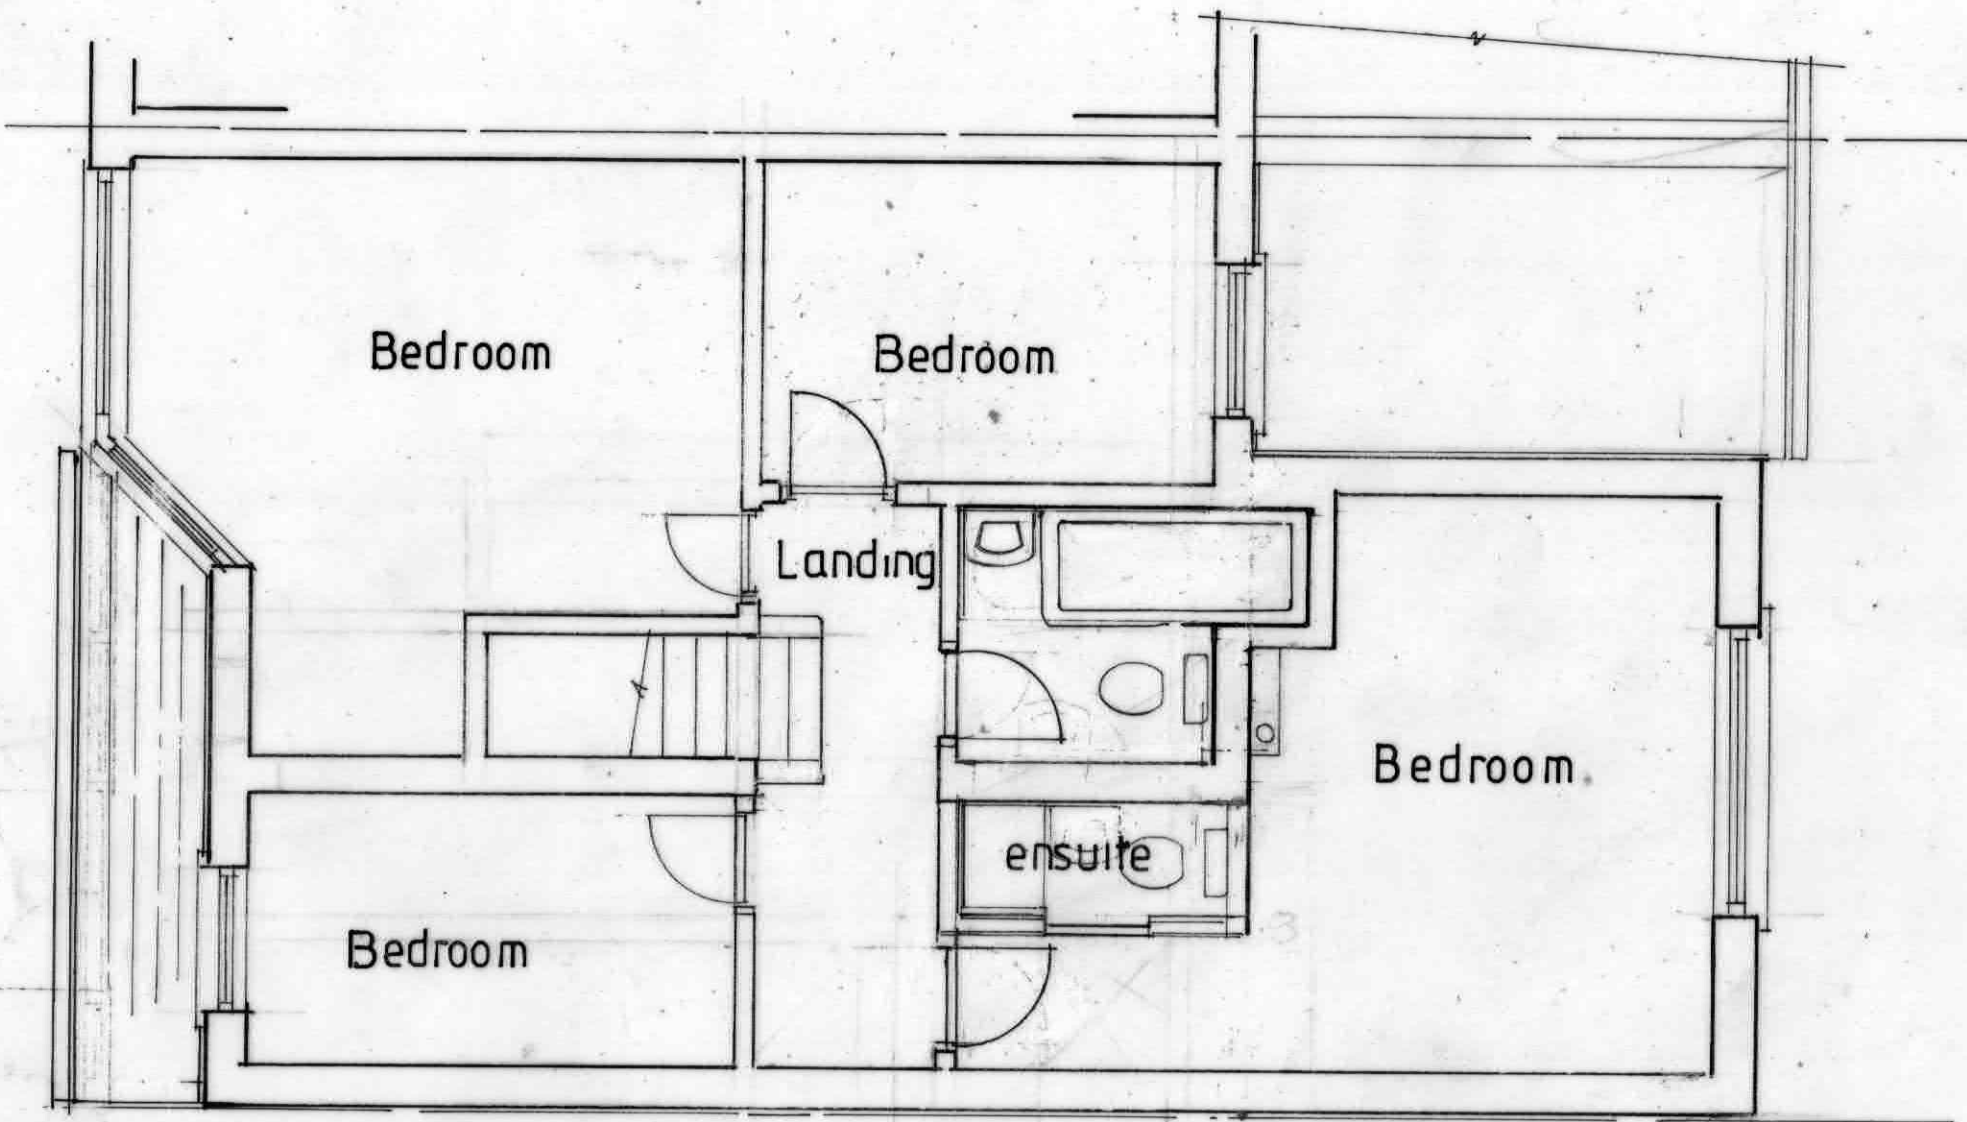

First Floor Plan

WESTLEIGH DESIGN



SCALE 1:50



PROPOSED SINGLE STOREY REAR EXTENSION, HIP TO GABLE AND REAR DORMER
ROOF EXTENSION, TWO FRONT VELUX WINDOWS AND INTERNAL ALTERATIONS
MR MUFTI 50 CROFTON AVENUE BEXLEY DA5 3AR
1:50 @ A3 100521/2 OF 10 45M² EXISTING FIRST FLOOR PLAN



Building Excellence
AWARDS 2018
Regional Winner

