- Notes:

  1. All dimensions in centimetre unless otherwise specified.

  2. The contractor to check all dimensions, angles, drain runs and conditions on site before works commencement. Any discrepancies report immediately to the engineer.


  3. Condition of all existing structural elements, with particular attention to existing bearing walls to be used for the proposed development, to be checked by the contractor before works commencement.

  4. Drawings to be read in conjunction with relative structural calculations, details and specification.

  5. Do not scale from drawings. Dimensions are indicative only.


  6. Contractor and client to be aware of Construction & Design Management (CDM) duties.



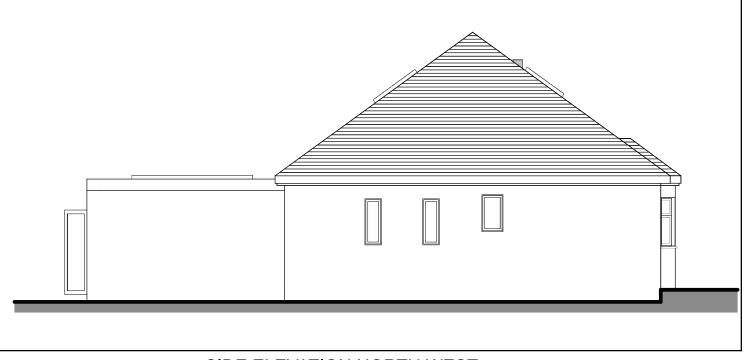

FRONT ELEVATION

SIDE ELEVATION NORTH WEST

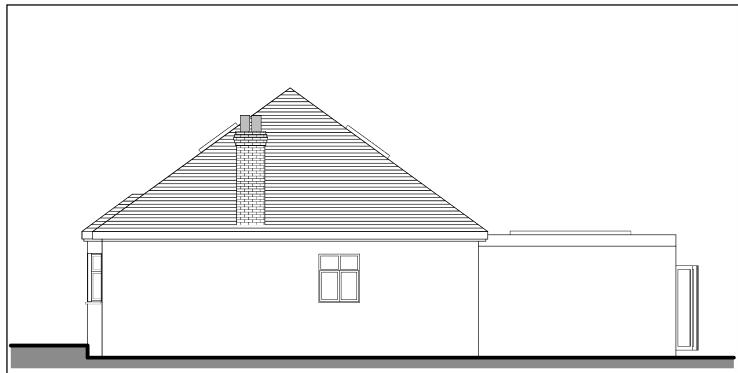



SIDE ELEVATION SOUTH EAST



**REAR ELEVATION** 



www.a0designstudio.com email:info@a0design.com phone: 07900195752

Kemp House, 152 - 160 City Road London, EC1V 2NX

Client MR PHAN DINH	Job Title FRONT PORCH DESIGN	Drawn by Da	Pate 5/01/2021	Checked by	Date 05/01/2021
Address 26 BLENDON DRIVE, BEXLEY, DA5 3AB	Drawing Title ELEVATIONS EXISTING	Scale 1:100@A3	ÿ		

REVISION HISTORY	CODE	DATE
Drawing number	Revision	
20088_1_PLN_05	0	