- 1. All dimensions in centimetre unless otherwise specified.
  2. The contractor to check all dimensions, angles, drain runs and conditions on site before works commencement. Any discrepancies report immediately to the engineer.
  3. Condition of all existing structural elements, with particular attention to existing bearing walls to be used for the proposed development, to be checked by the contractor before works commencement.
  4. Drawings to be read in conjunction with relative structural calculations, details and specification.
  5. Do not scale from drawings. Dimensions are indicative only.
  6. Contractor and client to be aware of Construction & Design Management (CDM) duties.




REVISION HISTORY


20088\_1\_PLN\_03

Drawing number

CODE DATE

0

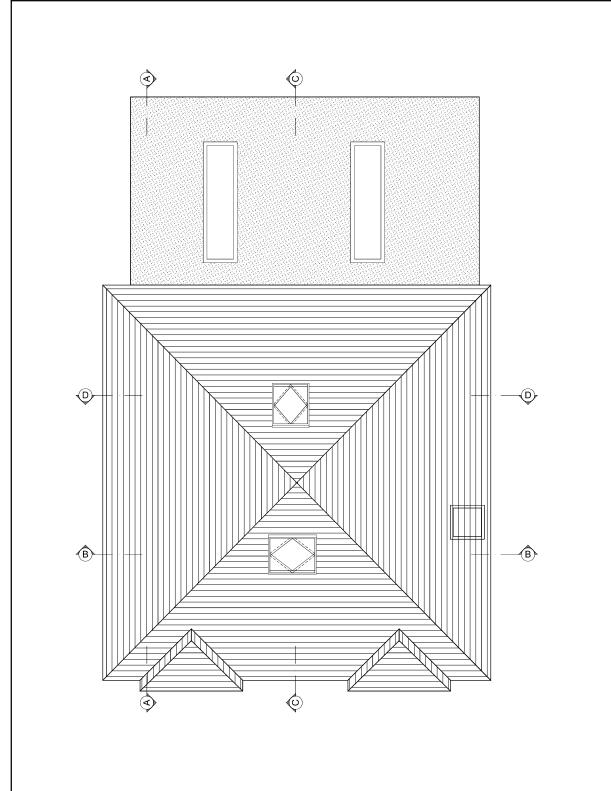

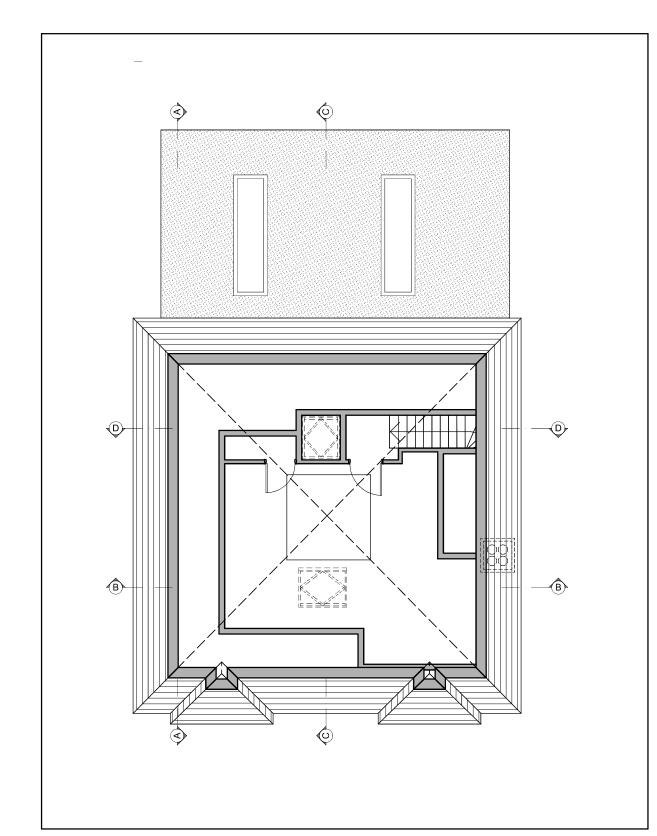

## **LOFT PLAN**

## **ROOF PLAN**

AO	DESIGN STUDIO ARCHITECTURAL & STRUCTURAL DESIGN
----	---

www.a0designstudio.com email:info@a0design.com phone: 07900195752 Kemp House, 152 - 160 City London, EC1V 2NX

n	MR	PHAN
y Road	Address 26 BLEN DA5 3A	NDON DRI B

Client MR PHAN DINH	Job Title FRONT PORCH DESIGN	Drawn by	Date 05/01/2021	Checked by	Date 05/01/2021	
Address 26 BLENDON DRIVE, BEXLEY, DA5 3AB	Drawing Title FLOORS PLANS EXISTING	Scale 1:100@A3			Drawing Status PLANNING	