D

B

- Notes:

 1. All dimensions in centimetre unless otherwise specified.


 2. The contractor to check all dimensions, angles, drain runs and conditions on site before works commencement. Any discrepancies report immediately to the engineer.


 3. Condition of all existing structural elements, with particular attention to existing bearing walls to be used for the proposed development, to be checked by the contractor before works commencement.

 4. Drawings to be read in conjunction with relative structural calculations, details and specification.

 5. Do not scale from drawings. Dimensions are indicative only.


 6. Contractor and client to be aware of Construction & Design Management (CDM) duties.

 

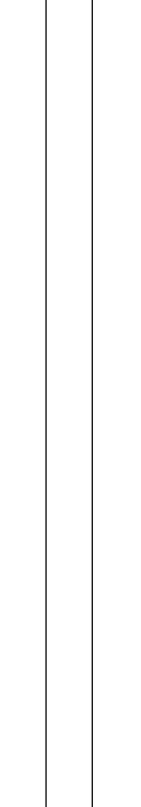

D

-®

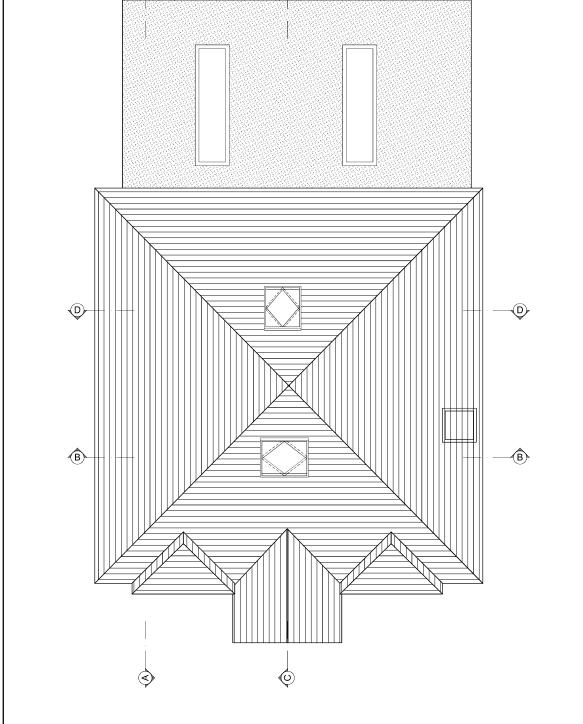

LOFT PLAN

(

(

ROOF PLAN



www.a0designstudio.com email:info@a0design.com phone: 07900195752 Kemp House, 152 - 160 City Road London, EC1V 2NX

	Client MR PHAN DINH	Job Title FRONT PORCH DESIGN	Drawn by IK	Date 05/01/2021	Checked by IK	Date 05/01/2021
	Address 26 BLENDON DRIVE, BEXLEY, DA5 3AB	Drawing Title FLOORS PLANS PROPOSED	Scale 1:100@	A3	Drawing PLAN	•

REVISION HISTORY	CODE	DATE
Drawing number	Revision	
20088_1_PLN_07	0	