


Rear Elevation As Proposed

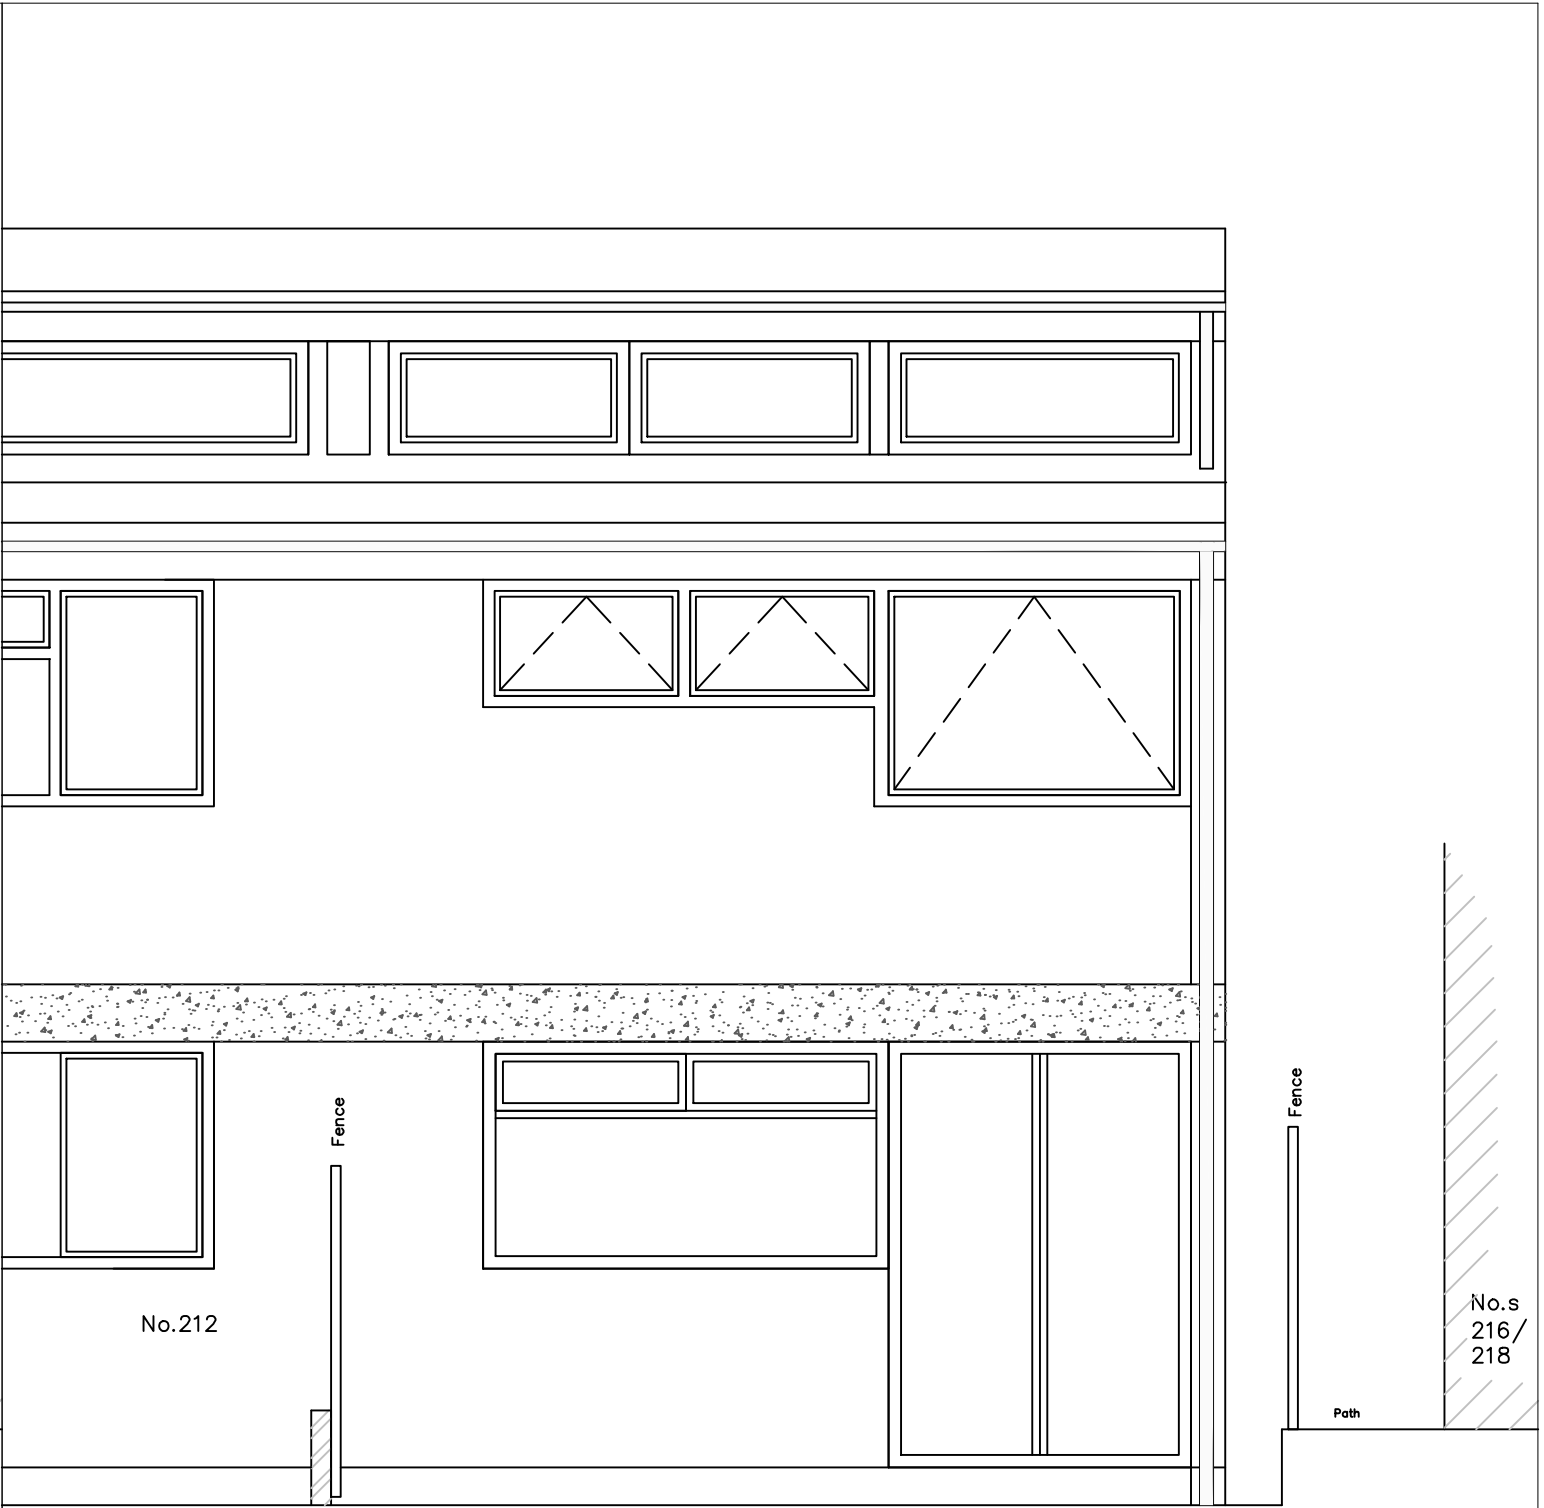

Rear Elevation As Existing

214 Bellegrove Road Welling, Kent DA16 3RT
Dining Room Extension And Replacement Bedroom Window
Rear Elevation Existing & Proposed
Scale: 1: 40 @ A3 Drg. JH/B.Reg/DG-3 Date: February 2021