




PROPOSED OTHER SIDE ELEVATION

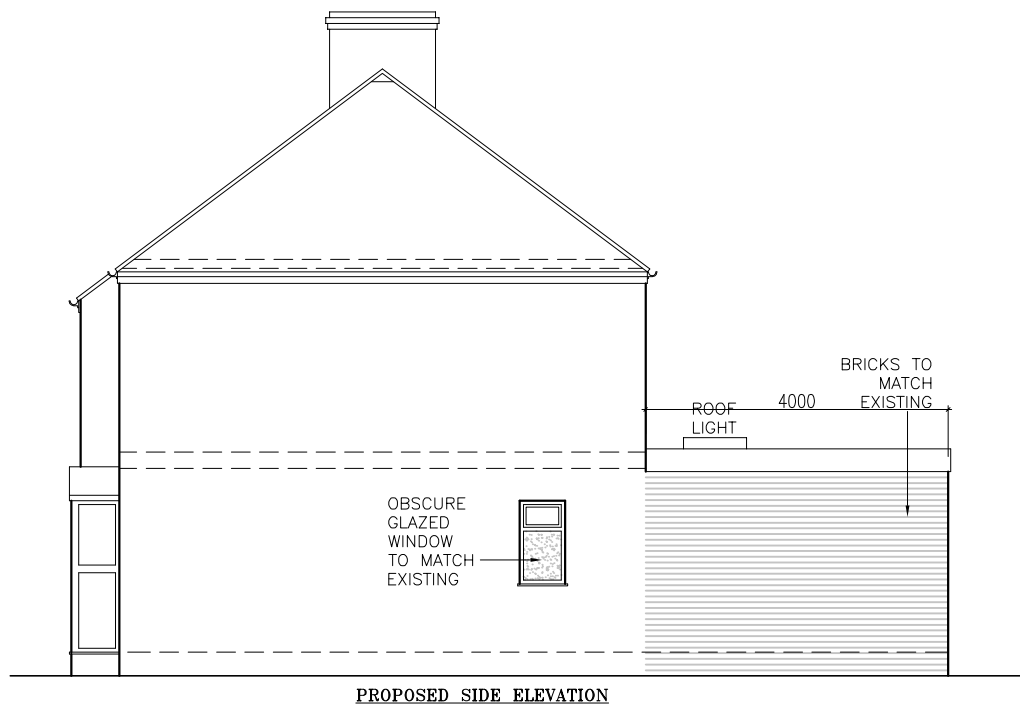


PROPOSED SIDE ELEVATION

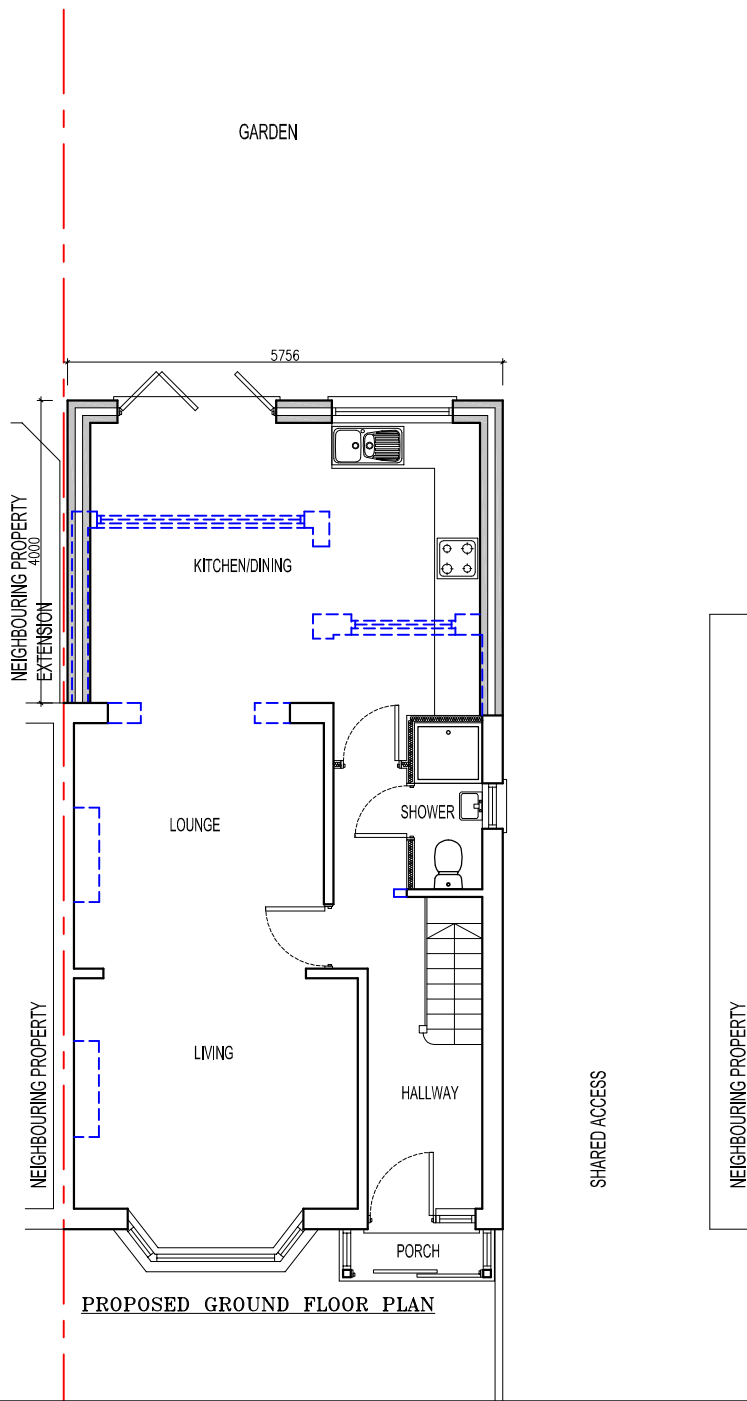


PROPOSED GROUND FLOOR PLAN

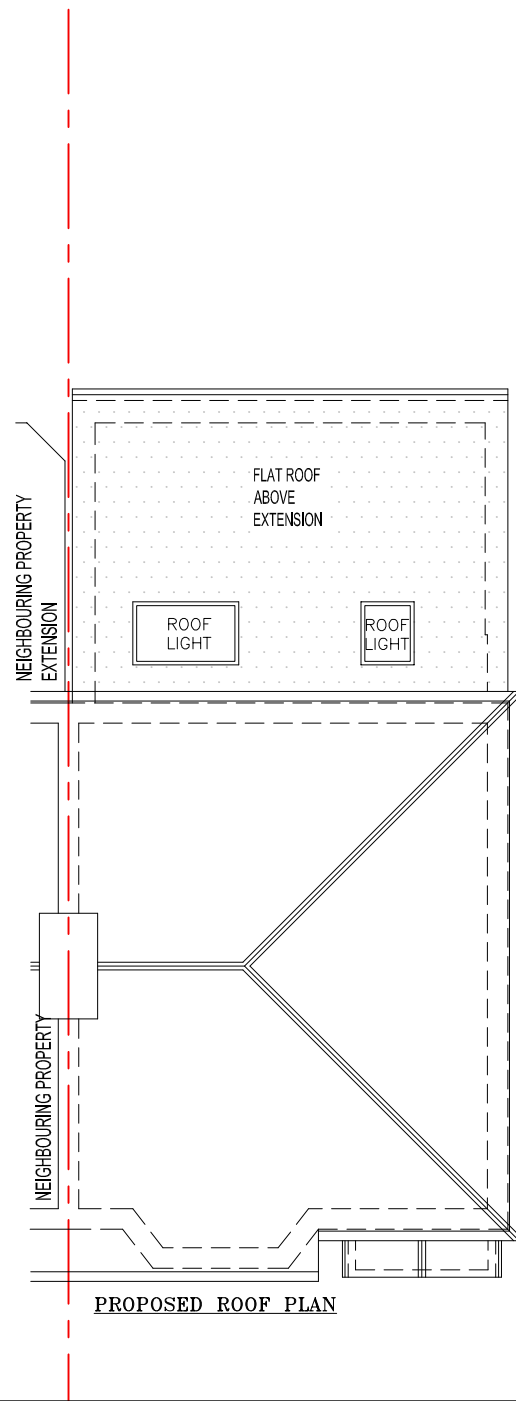

PROPOSED ROOF PLAN

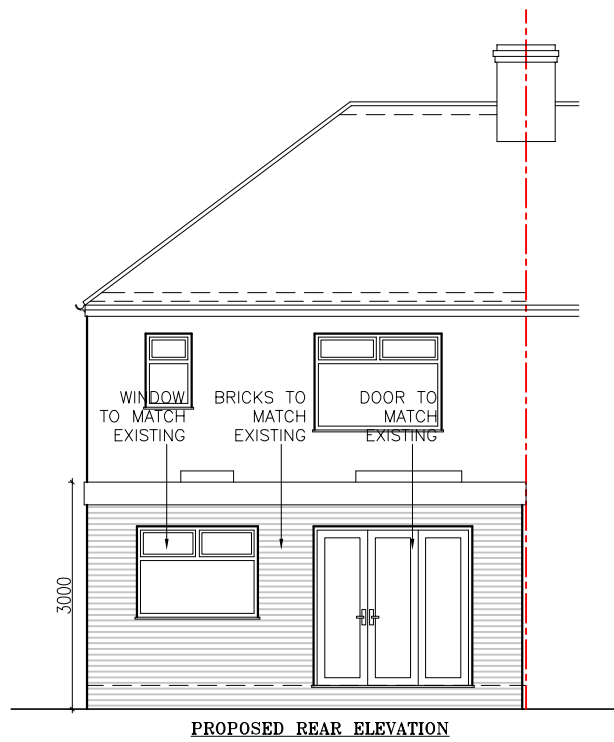

PROPOSED REAR ELEVATION

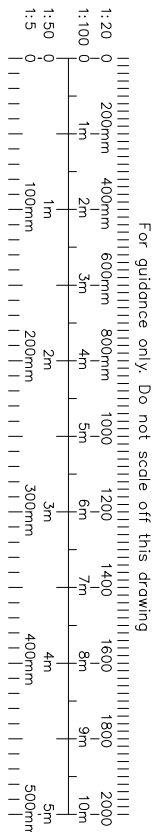

## NOTES

- The Copy right of this drawing is the property of IDEAL DESIGN Ltd. and must not be copied otherwise reproduced without written consent.
- The contractor is responsible for checking dimensions, tolerances and references. Any discrepancy to be verified with the Architect before proceeding with the works.
- Figured dimensions to be worked to in all cases.

date	rev	revision/author/checker
client		
Mr. M HIRANI		
project		
87 NORTHDOWN ROAD WELLING DA16 1NU		
drawing		
PROPOSED FLOOR PLANS & ELEVATIONS		
drawing no	rev	
87NR(12)	A	
drawn	HS	
scale @ A3	1:100	date 08-06-2021