

GENERAL NOTES

This drawing is not to be used for construction purposes unless clearly marked "For Construction".

This drawing is not to be scaled other than in connection with applications for planning permission. It has been based upon survey and other information supplied by others. All dimensions and levels are to be checked on site by contractors and inconsistencies reported immediately to PI Studio International Limited prior to works being undertaken. Any areas shown are approximate and may be affected by survey accuracy, construction tolerances, workmanship, and design by others.

Contractors are to ensure that all works under their responsibility or the responsibility of their sub-contractors are constructed and/or manufactured to comply with all relevant national and/or local authority statutory requirements and in accordance with local building control and codes of practice.


This drawing is to be read in conjunction with other relevant drawings, specifications, schedules etc., relating to the project or projects for which this drawing has been prepared, whether prepared by PI Studio International Limited or by others.

REVISIONS			
REV	AMENDMENT DETAILS	DATE	BY
01	FINAL ISSUE	12.06.21	PI


**PLANNING DRAWINGS
(TO BE USED FOR
PLANNING PURPOSES
ONLY)**




01 PROPOSED FRONT ELEVATION
SCALE 1:100 @A3

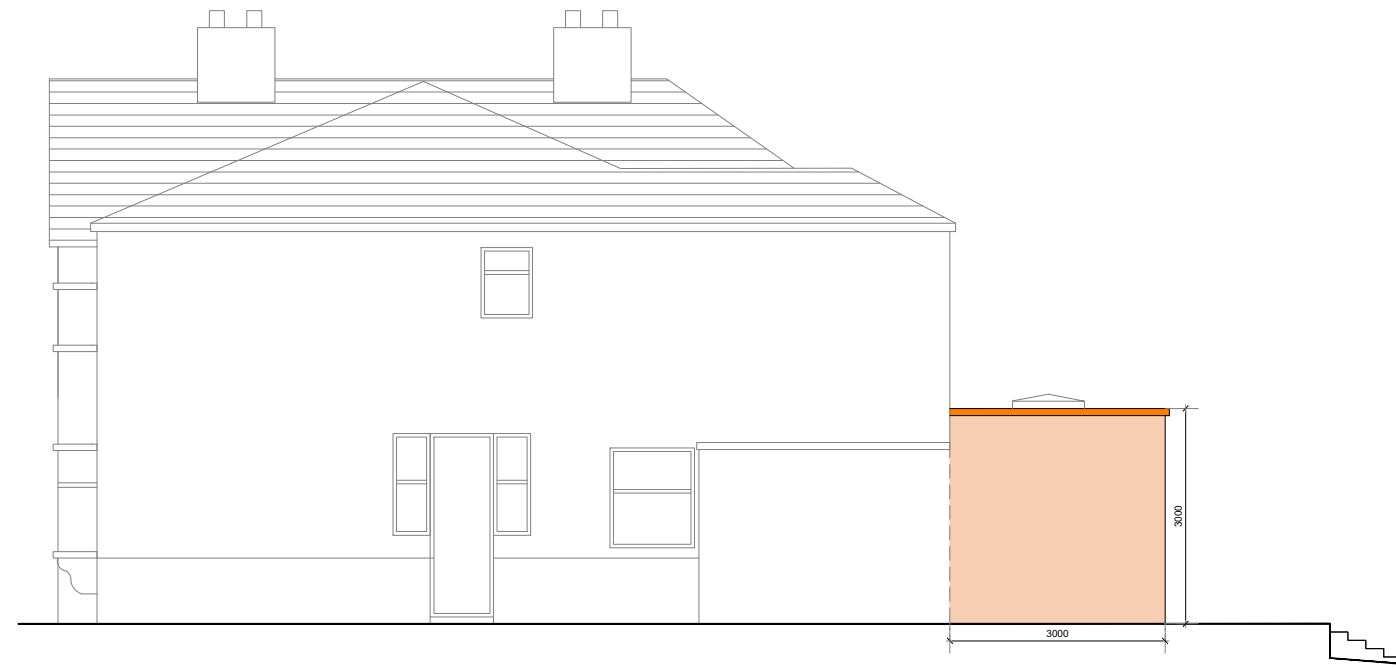

02 PROPOSED SIDE ELEVATION 1
SCALE 1:100 @A3

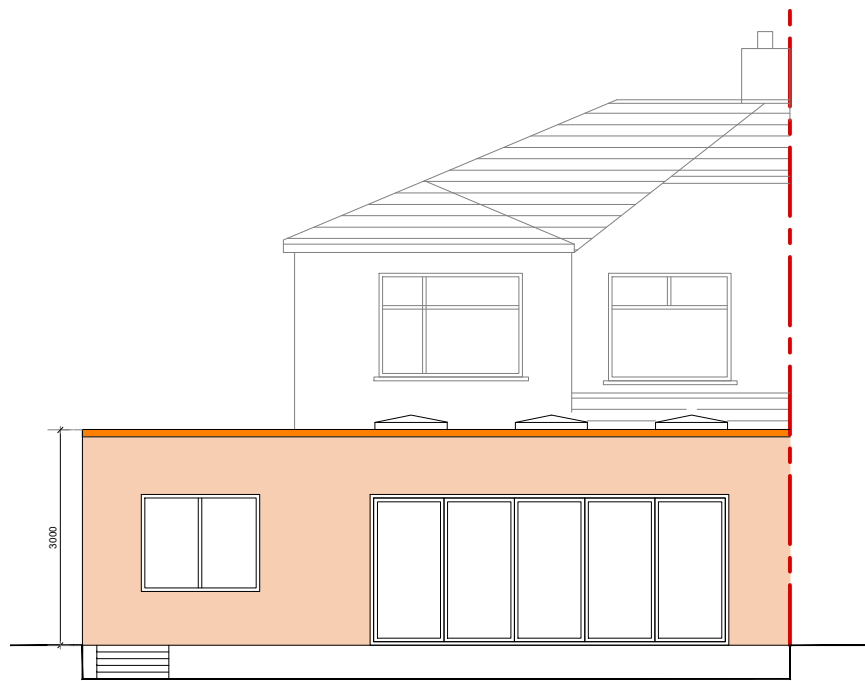

03 PROPOSED REAR ELEVATION
SCALE 1:100 @A3

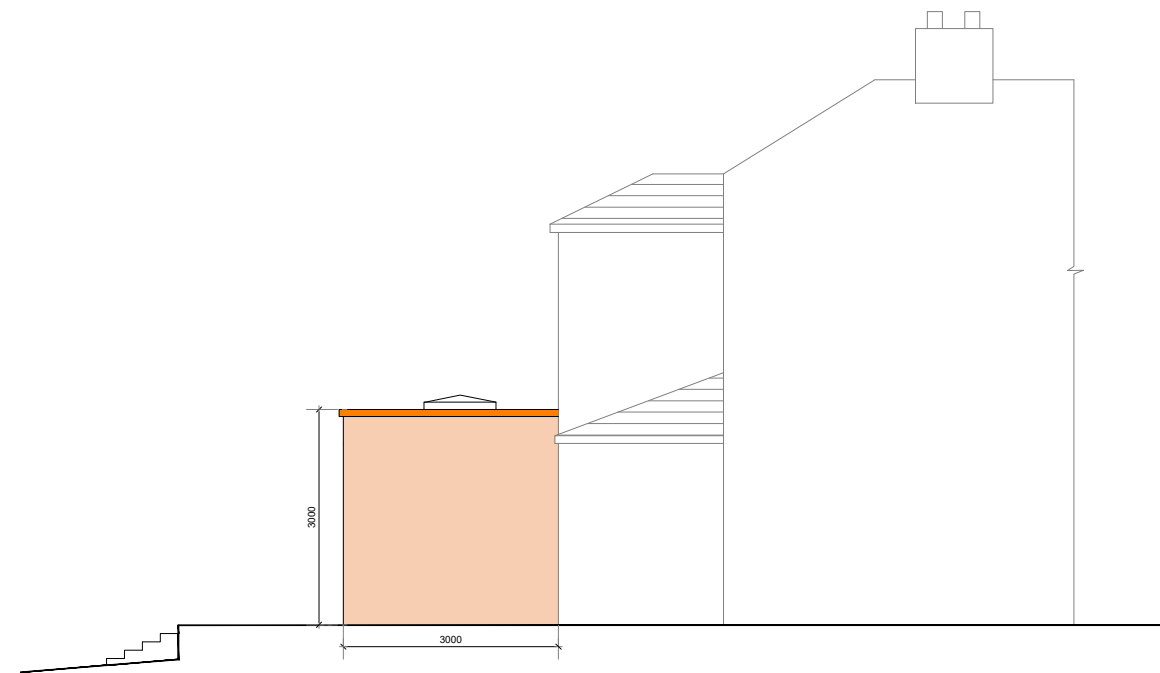

04 PROPOSED SIDE ELEVATION 2
SCALE 1:100 @A3



Scale 1:100



PI STUDIO INTERNATIONAL LTD.

17 SOUTHSRING, SIDCUP, GREATER LONDON - DA15 9AF
PHONE: +44 7808519917, EMAIL: pi.studiointl@gmail.com

Client A ZOUALI RESIDENCE

Project 163 HURST ROAD

Title
SINGLE STOREY REAR EXTENSION
AT 163 HURST ROAD, WSIDCUP DA15 9AH

Date 12 JUNE 2021 Size A3 Drawn By PI

Job No. PI-163HR Scale 1:100 Checked By PI

Series PL01 Drawing No. 163HR - 06 Rev. 00

Copyright and design rights in this drawing are owned by PI Studio International Limited, which has exercised reasonable skill and care in preparing it. It is for the sole use and benefit of the intended recipient and only for the agreed purpose. No responsibility is accepted towards any other party, or in respect of any other purpose. This drawing incorporates confidential information and is issued on condition that the recipient does not make it available, or disclose any information it contains, to any other party without prior written permission.