


WINDOWS & PATIO DOORS.
UPVC DOUBLE GLAZED
Colour :- White to match existing



REAR ELEVATION
As proposed

WALL BASE COURSE
SANDSTONE. Colour :- Beige.
TO MATCH EXISTING


VELUX WINDOWS
2No " GGL MO4 (780 x 980mm)

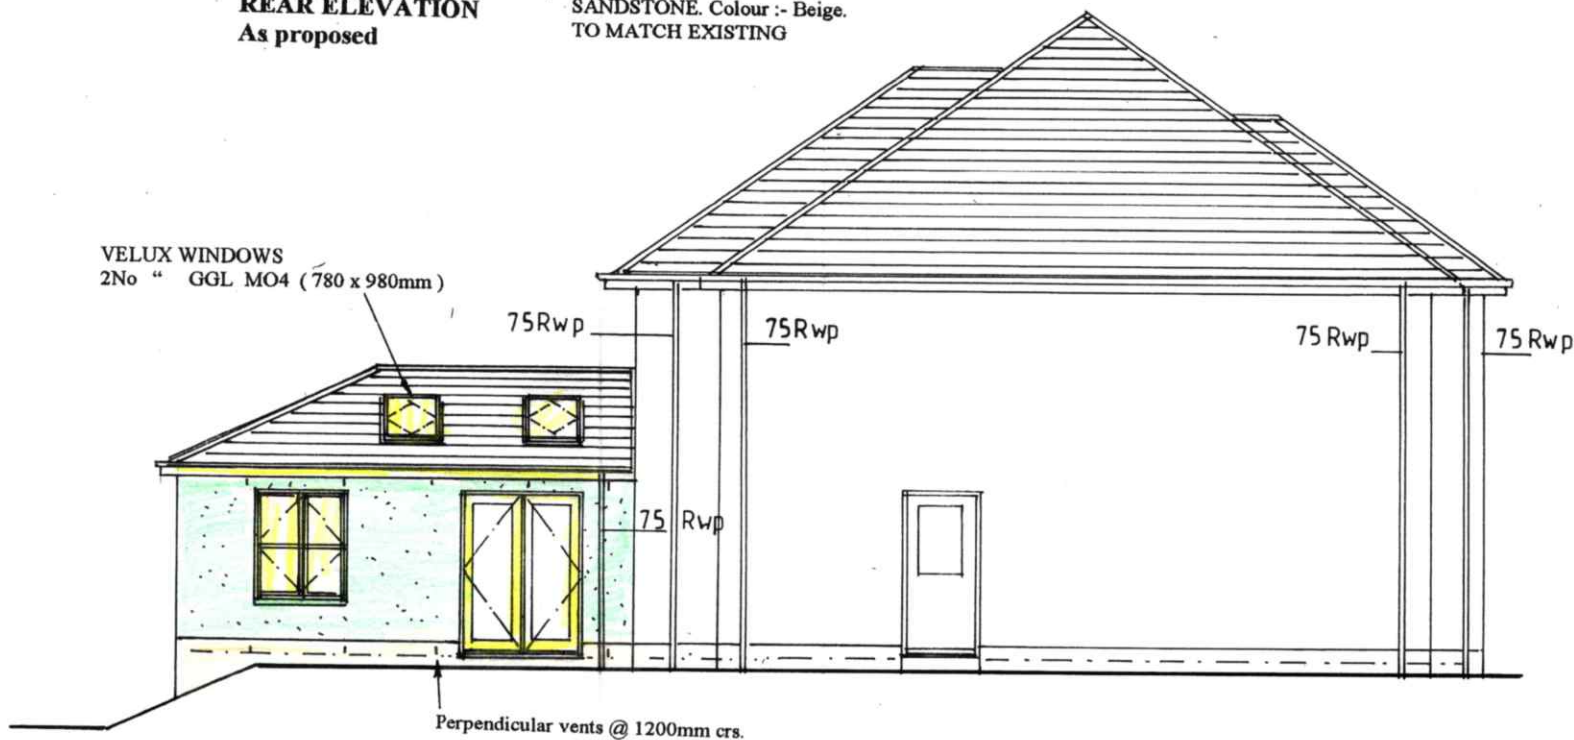

SIDE ELEVATION
As proposed

Perpendicular vents @ 1200mm crs.

ROOF
MARLEY MODERN TILES Colour:- Dark Grey
TO MATCH EXISTING ROOF.

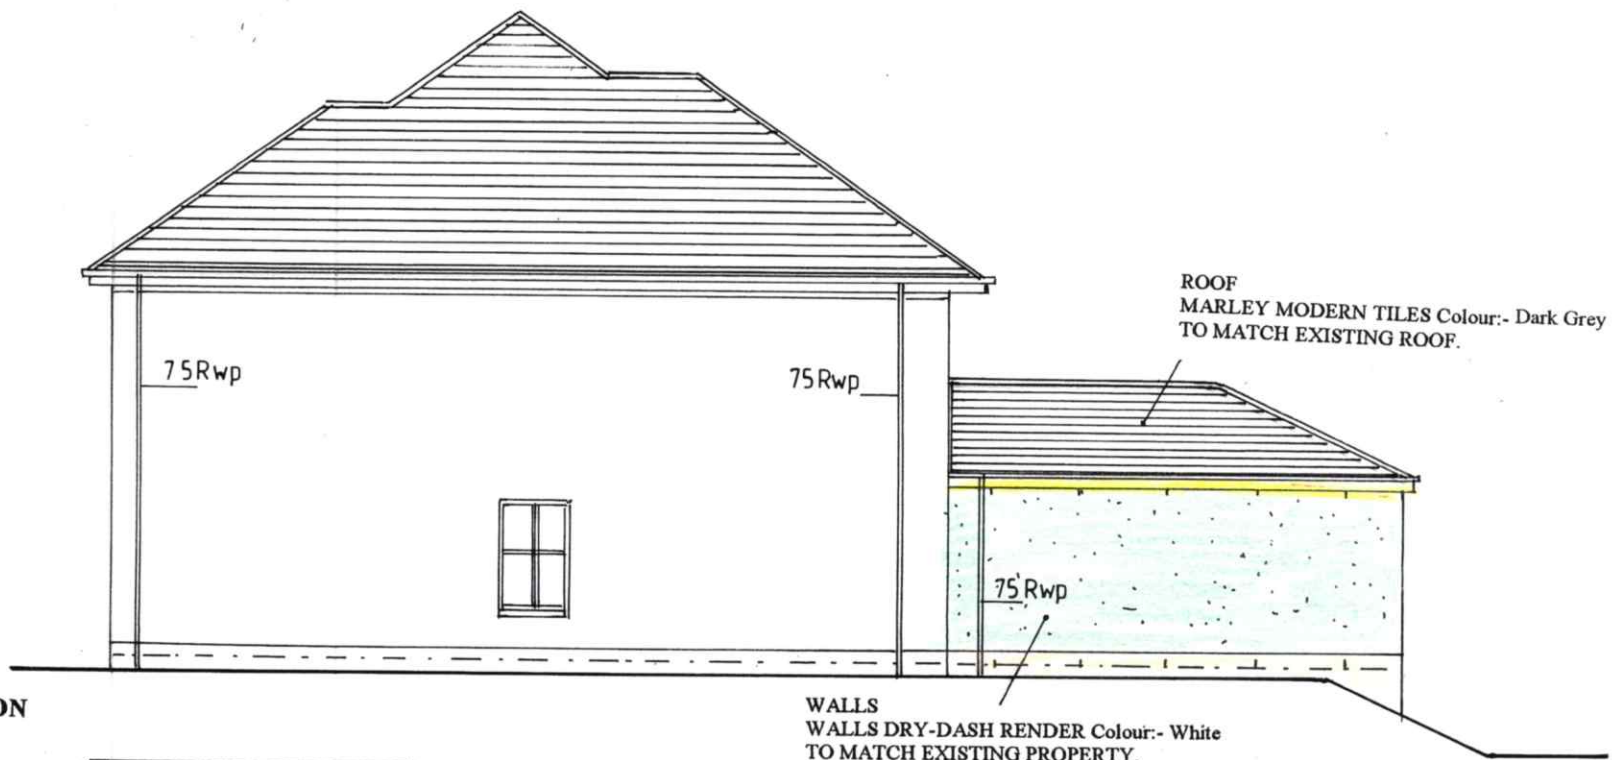

SIDE ELEVATION
As proposed

WALLS
WALLS DRY-DASH RENDER Colour:- White
TO MATCH EXISTING PROPERTY.



FRONT ELEVATION
As proposed

project	PROPOSED SINGLE STOREY REAR EXTENSION.
Client	MR & MRS M. STEVEN 12 PICKETLAW DRIVE CARMUNNOCK. G76 9AA
drawing	ELEVATIONS - AS PROPOSED
scale	1:100
date	20/07/21
drg no.	3253/03

