






North Elevation




South Elevation

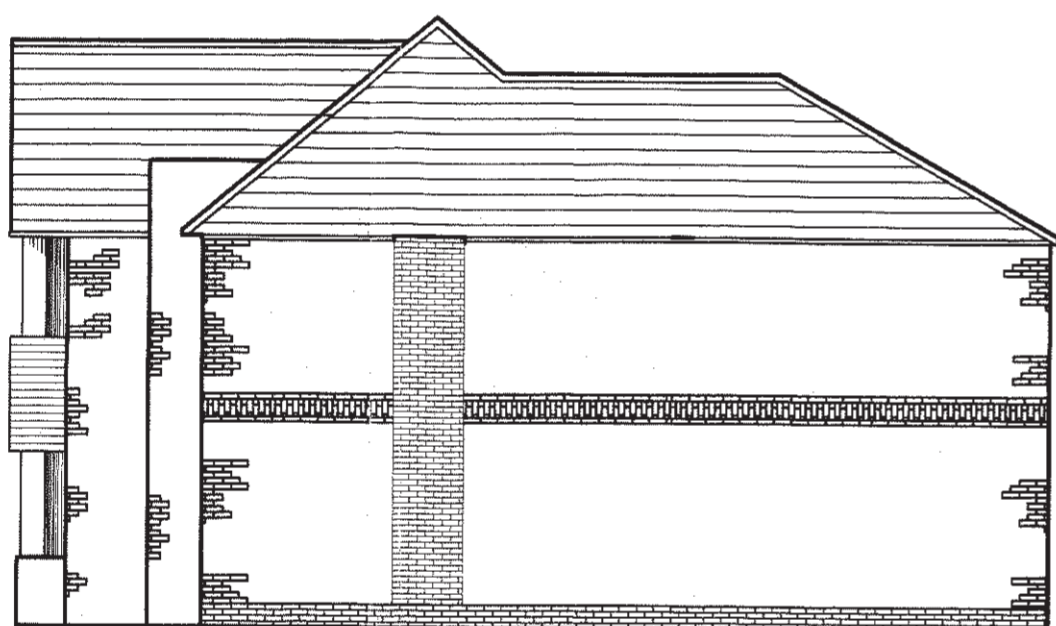

West Elevation

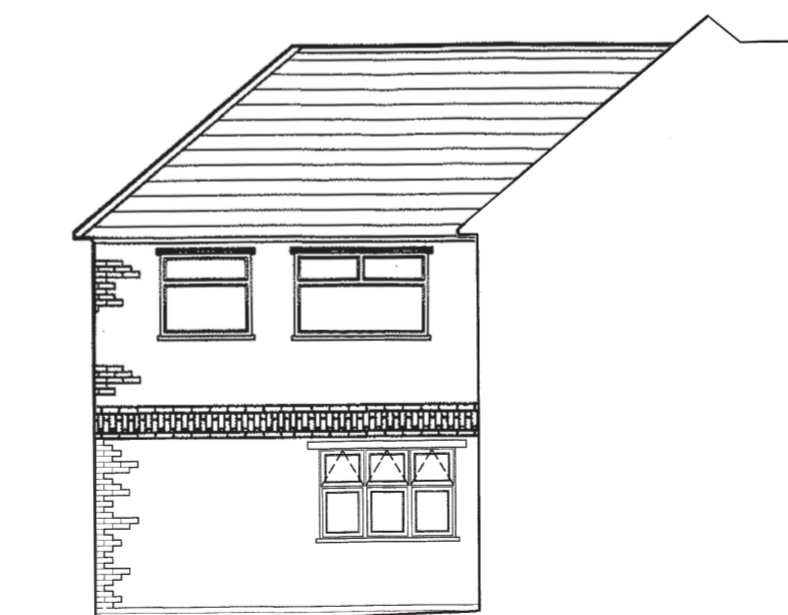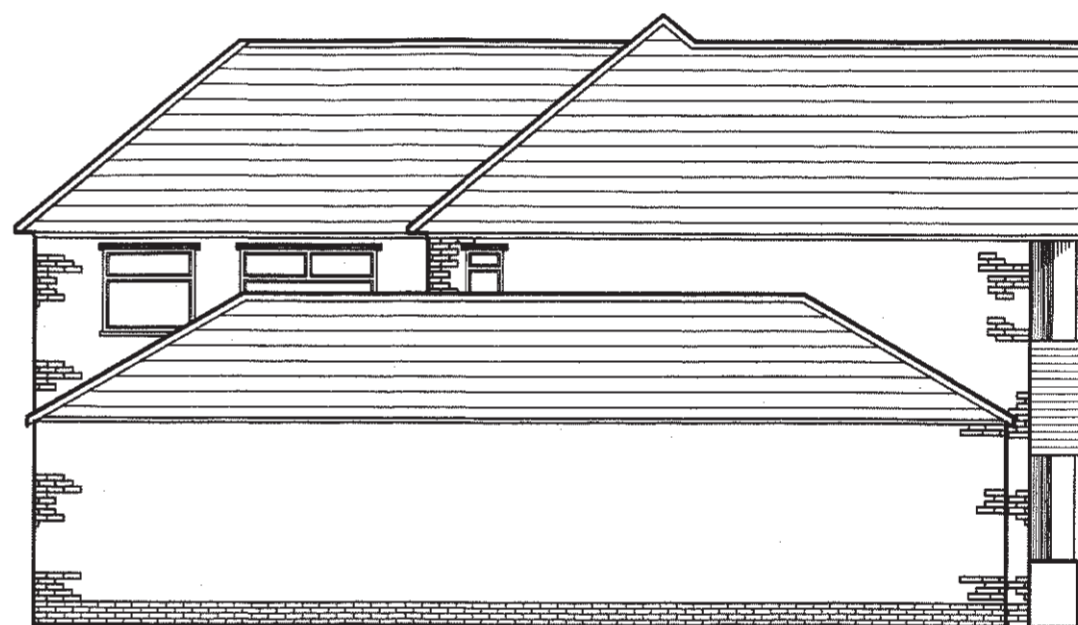

East Elevation (internal)

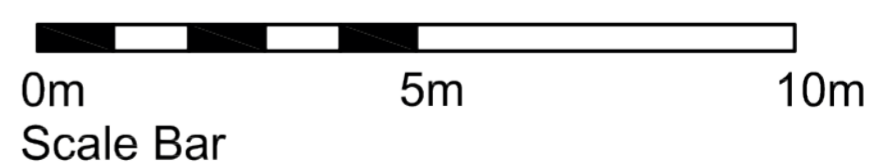

Drawing Title:
Proposed Elevations
Printed to Scale at A2

Project:
Irlam Road Day Nursery
Client:
Irlam Road Day Nursery

Planning Application	Dwn AK	Scale 1:100	Ckd CC	Date 21/07/2021
----------------------	-----------	----------------	-----------	--------------------

Dwg No.	Rev.
---------	------

Knightsplc

The Brampton, Newcastle-under-Lyme, Staffordshire, ST5 0QW
T: 01782 619225 F: 01782 712522 www.knightsplc.com