


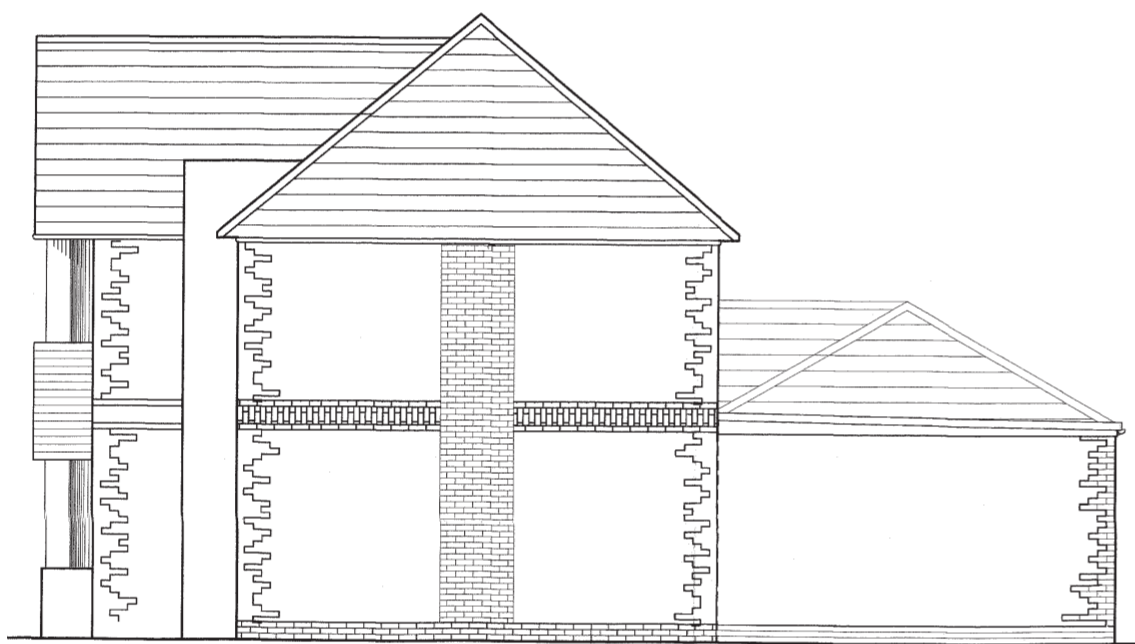


North Elevation




South Elevation




West Elevation

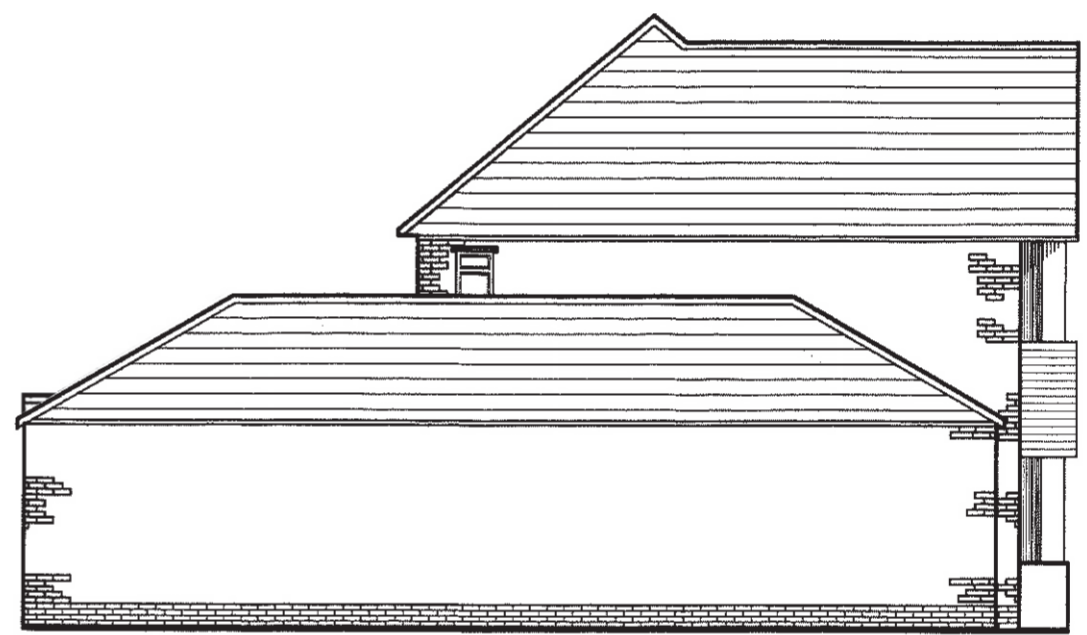

East Elevation

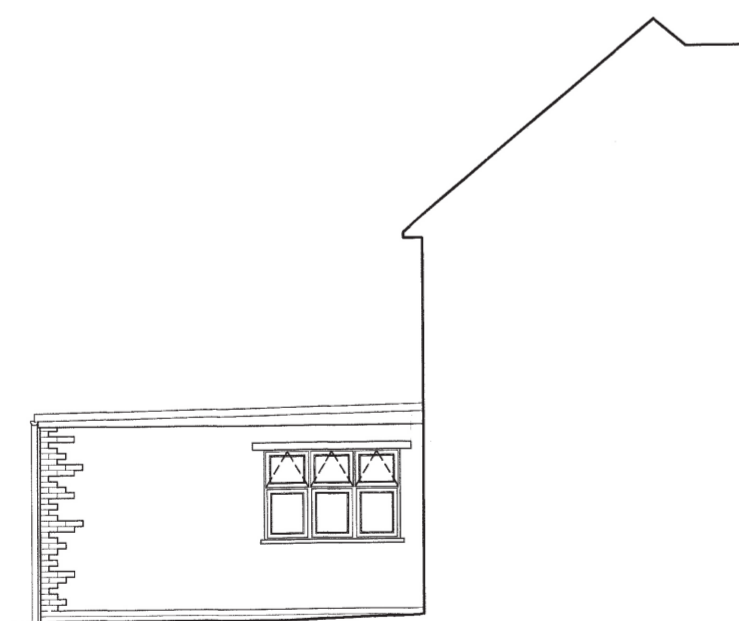

East Elevation of existing single storey extension

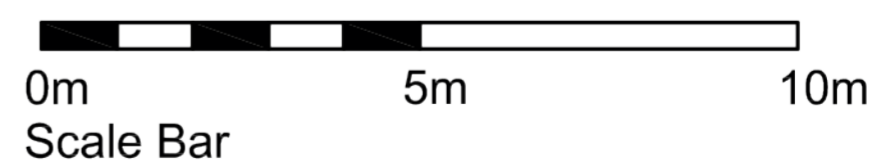

Drawing Title:
Existing Elevations
Printed to Scale at A2

Project:
Irlam Road Day Nursery

Client:
Irlam Road Day Nursery

Planning Application Dwn AK Scale 1:100 Ckd CC Date 21/07/2021

Dwg No. IRL16/1-004 Rev.



The Brampton, Newcastle-under-Lyme, Staffordshire, ST5 0QW
T: 01782 619225 F: 01782 712522 www.knightsplc.com