



Figured dimensions to be taken in preference to scaled dimensions.  
 All dimensions to be checked on site by the main contractor and any discrepancies found to be reported to M.J. Design Services.  
 This drawing is the copyright of M.J. Design Services

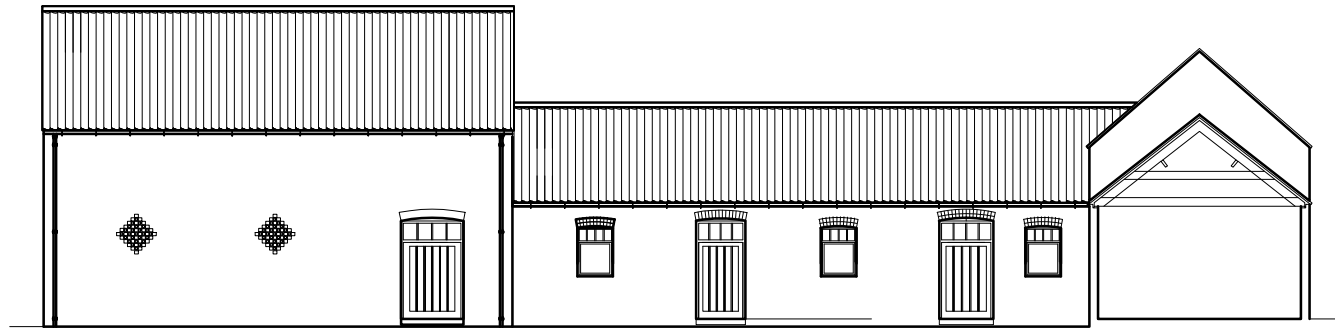


Proposed elevation on C

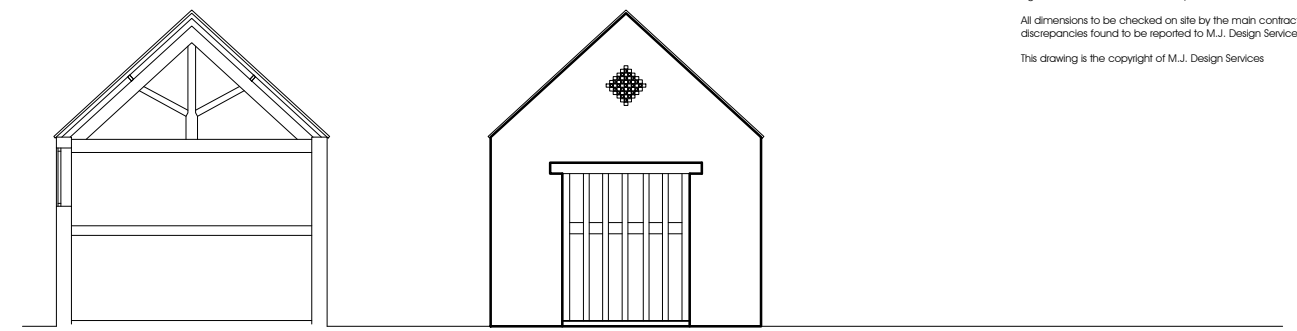


Section through two storey building

Proposed gable elevation on B

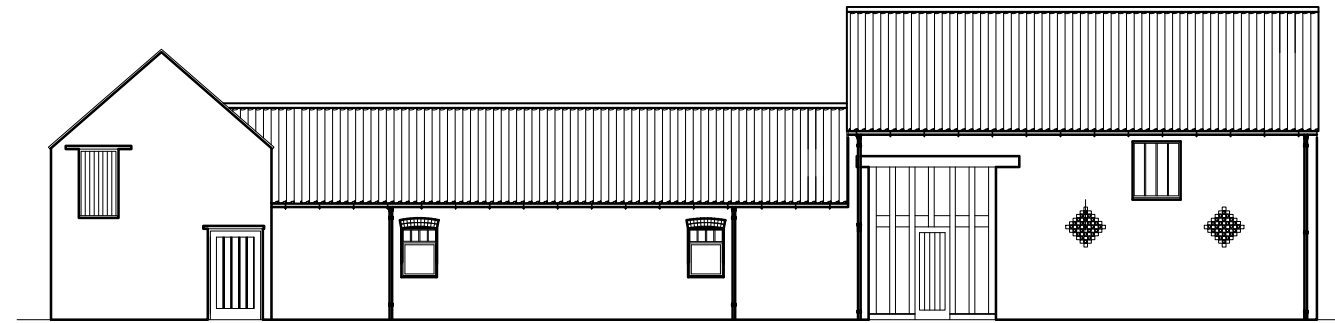


Proposed elevation on A

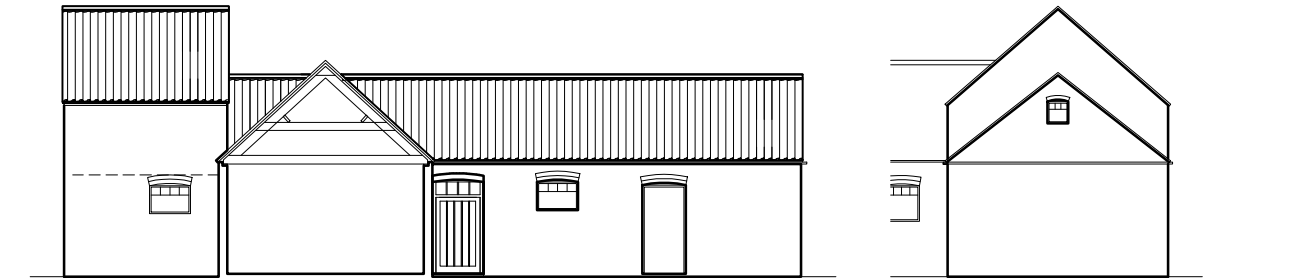


Proposed full elevation on B


Proposed elevation on D

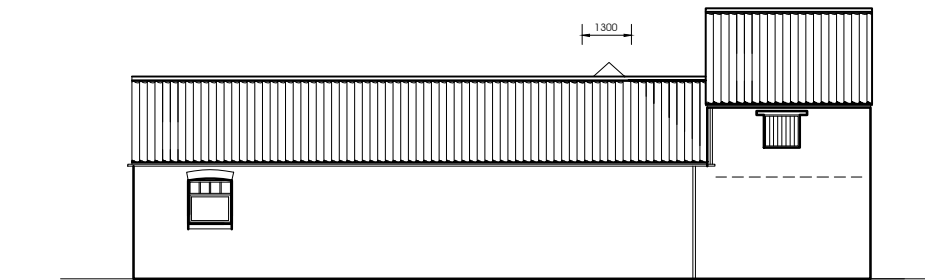

Proposed elevation on E

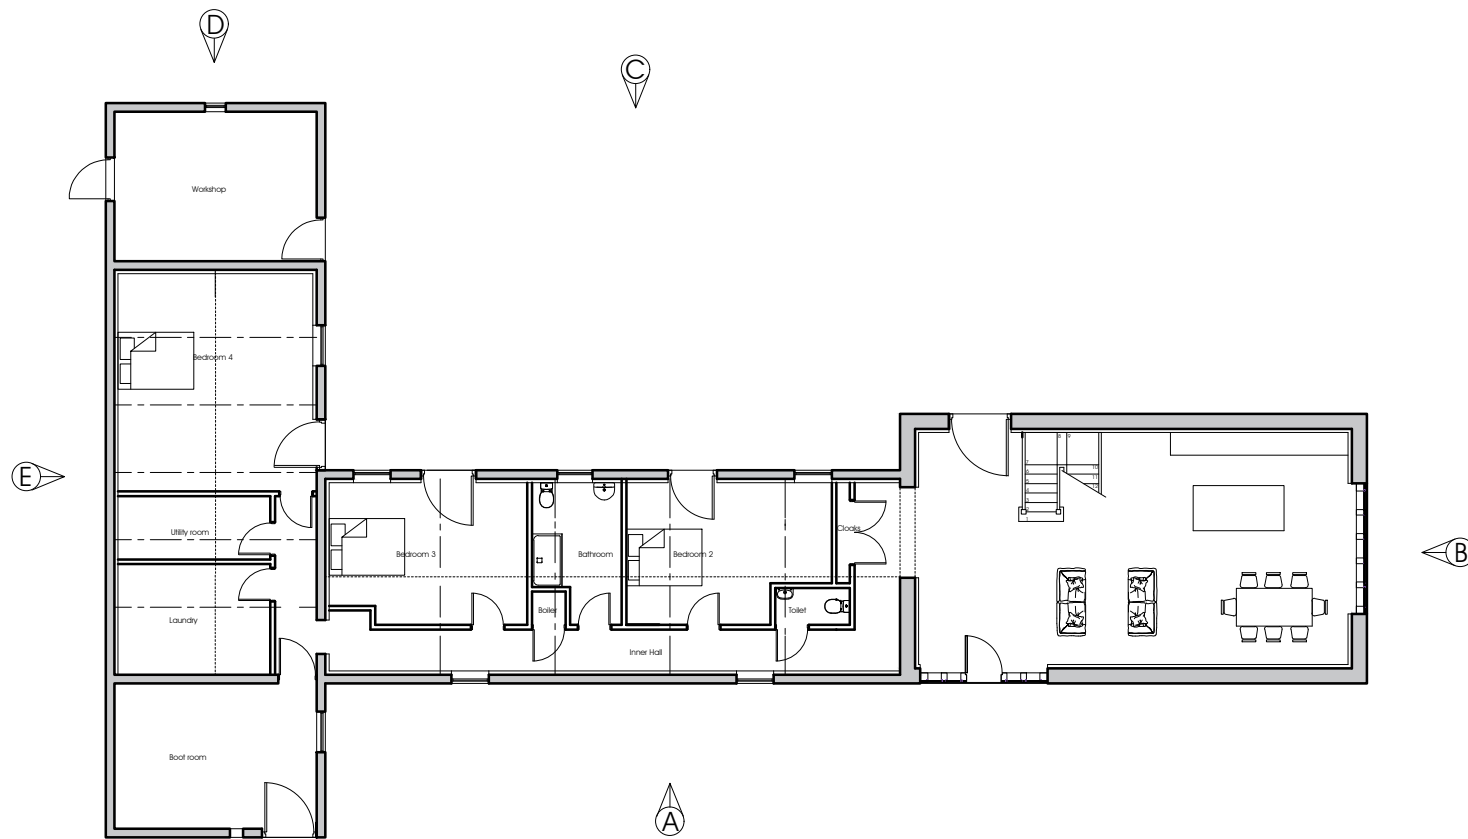

Proposed ground floor plan

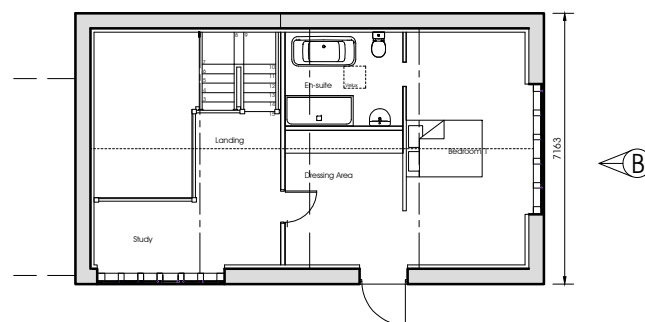

Proposed first floor plan

|  |                                |
|--|--------------------------------|
| PROJECT  |                                |
| PROPOSED CONVERSION OF EXISTING REDUNDANT BARN TO A SINGLE DWELLING WITH ASSOCIATED GARAGING AND OUTBUILDING<br>FIELD HOUSE FARM,<br>MAIN STREET,<br>ASSELBY<br>DN14 7HE |                                |
| CLIENT   |                                |
| MR. & MRS. J. MALONE   |                                |
| DRAWING TITLE  |                                |
| PROPOSED PLANS AND ELEVATIONS  |                                |
| DATE   | 28 JUNE 2020                   |
| SCALE  | 1 to 100 @ A1<br>1 to 200 @ A3 |
| DRAWING No   | 3526/4                         |
| DRAWING STATUS   |                                |
| Preliminary  |                                |



TITHE FARM . NORTH DALTON  
 DRIFFIELD. YO25 9UX  
 TELEPHONE: 01377 217009  
 e-mail - mike@mj-design.co.uk

Scale : 1 to 200 @ A3