



GROUND FLOOR PLAN

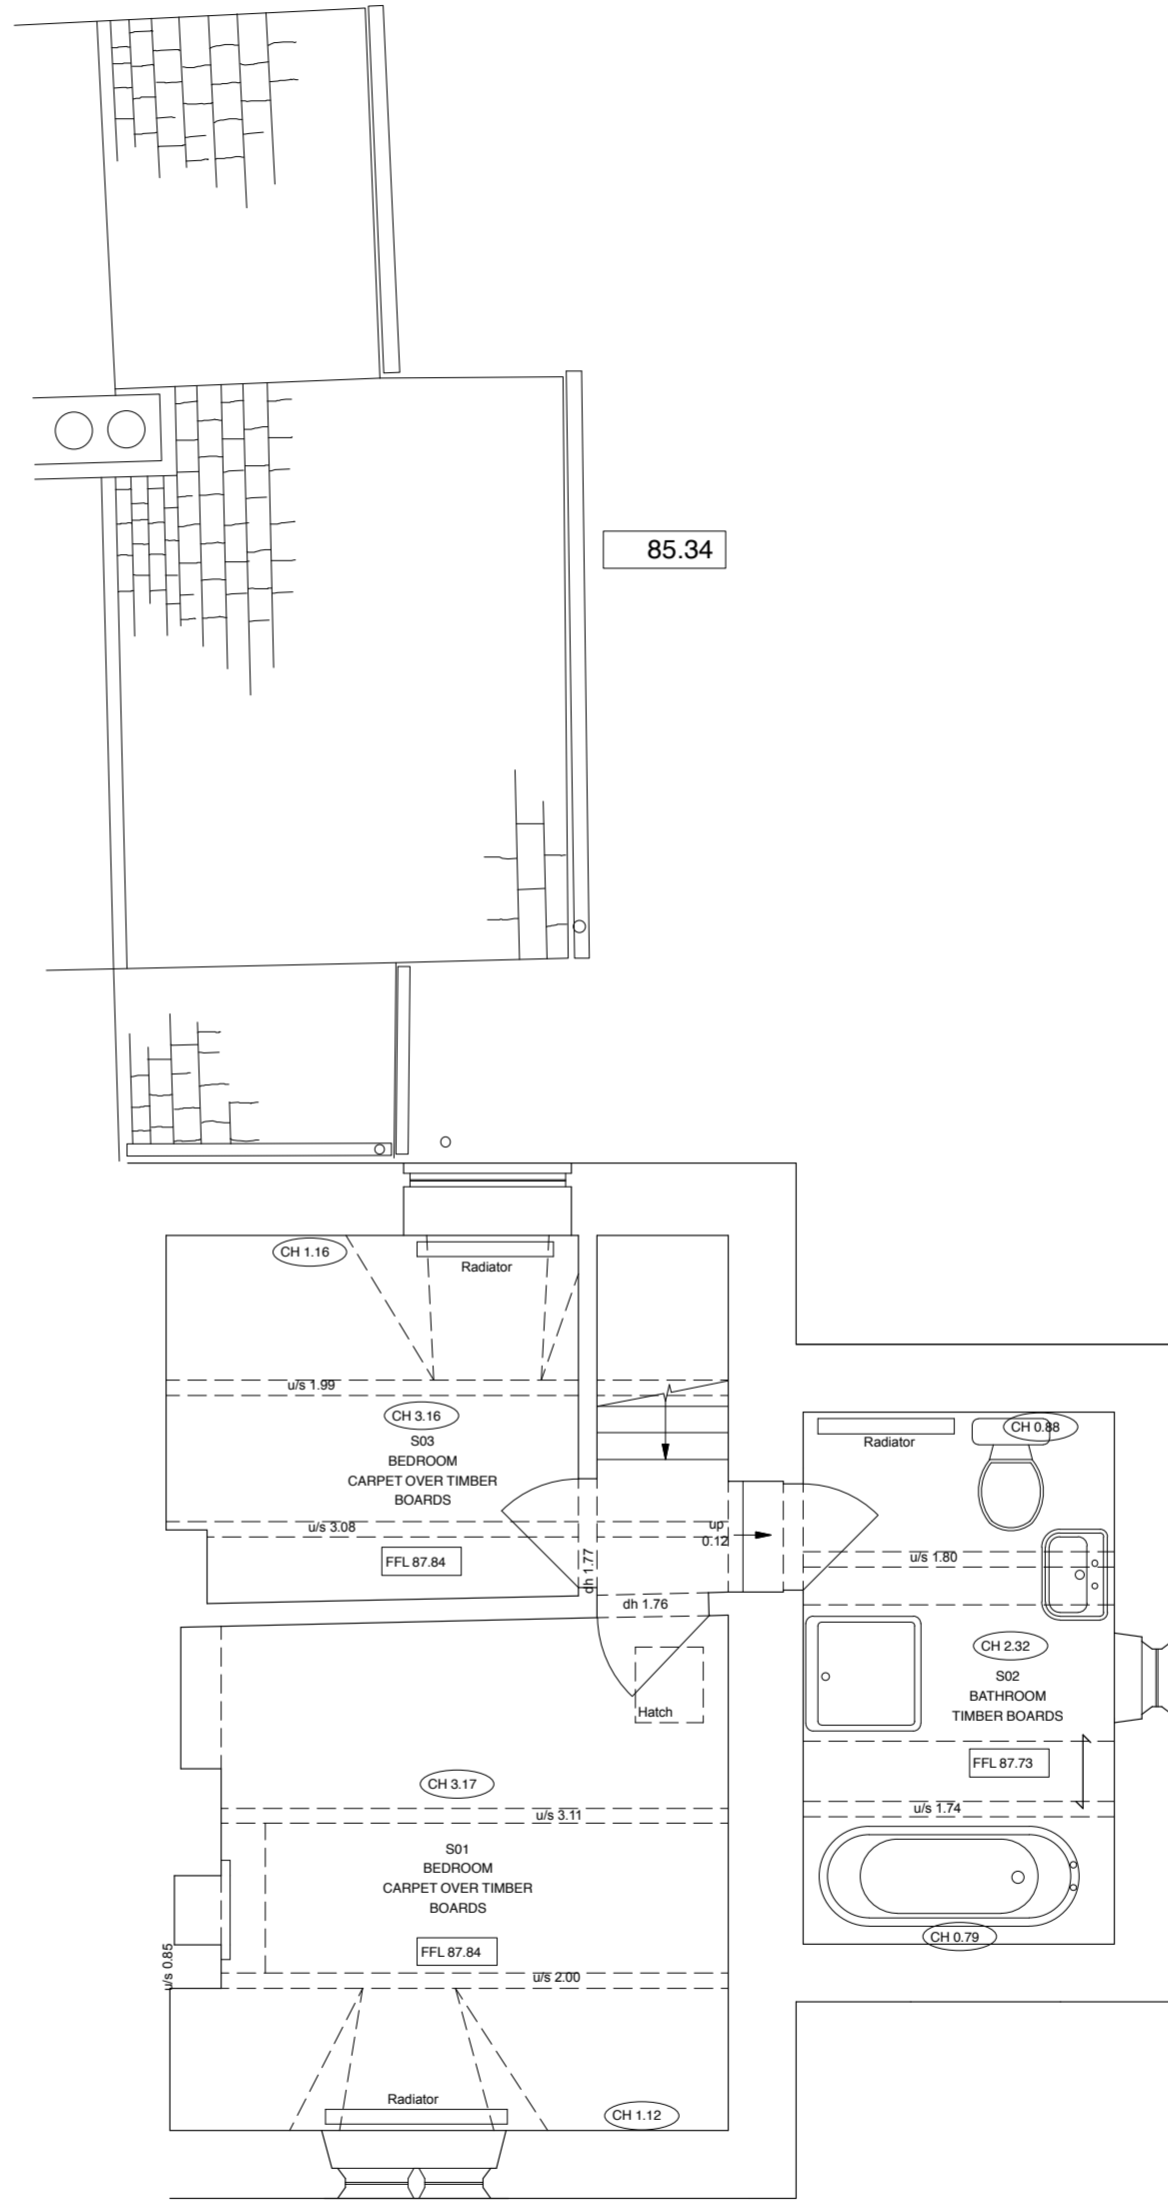

FIRST FLOOR PLAN

- NOTES:**
1. ALL DIMENSIONS MUST BE CHECKED ON SITE AND NOT SCALED FROM THIS DRAWING.
  2. CROSS REFER TO STRUCTURAL ENGINEERS DETAILS.
  3. DRAWING FOR PLANNING PURPOSES ONLY.
  4. SHOP DRAWING TO BE APPROVED BY ARCHITECT PRIOR TO MANUFACTURE.
  5. BASED ON SURVEY BY MIDLAND SURVEY DRAWING No. S1293 | DRAWN BY RN | CHECKED BY MW

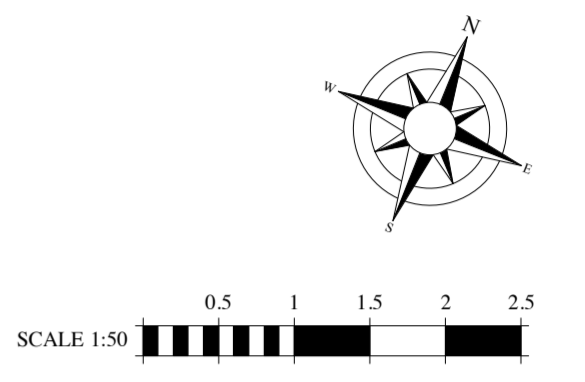

No.	Date	Revisions



45 Rodney Road, Cheltenham, GL50 1HX  
 t / 01242 582 362 e / info@fgs.archi  
 www.fgs.archi  
 Toby Falconer Architects Ltd, trading as Falconer & Gilbert Scott Architects  
 Registered in England No. : 10129121

Client  
**MR AND MRS JONATHAN SLATER**

Job Title  
**HOLLY HOCK COTTAGE  
 DOWN AMPNEY, CIRENCESTER**

Drawing Title  
**FOR PLANNING PURPOSES  
 SURVEY FLOOR PLANS**

Scale  
 1:50 @ A2  
 1:100 @ A4  
 Date 14.06.2017 Drawn By LM

Drawing No. 1723 - 03 Rev. -