



All dimensions, sizes etc., to be checked on site by the contractor before work commences.
 Figured dimensions to be used in preference to scaling
 Any errors or omissions must be reported to
SILK SHARPLES JENNINGS at once

The designs and details on this drawing are copyright and must not be reproduced without the permission of
SILK SHARPLES JENNINGS LIMITED a 2021

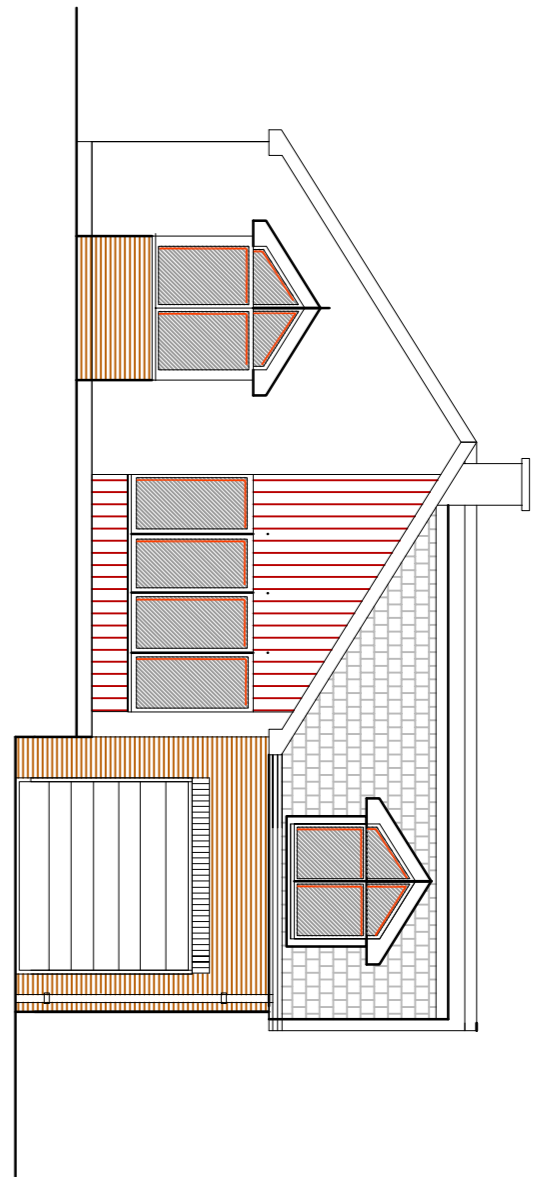


NORTH FRONT ELEVATION


PROPOSED ELEVATIONS
1.100

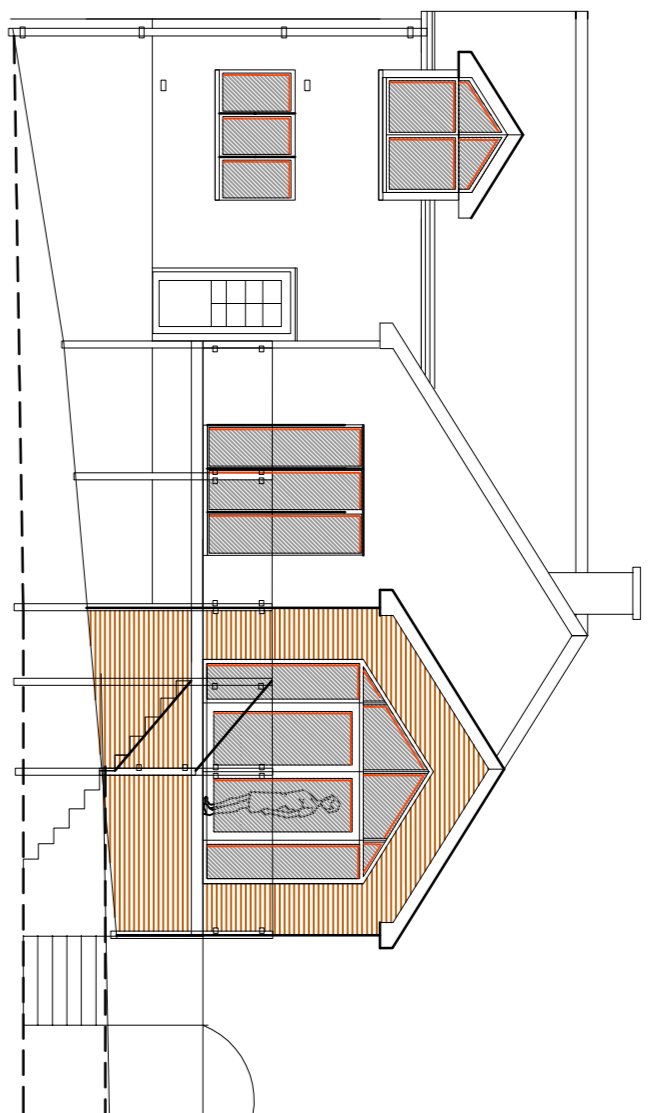


SOUTH REAR ELEVATION

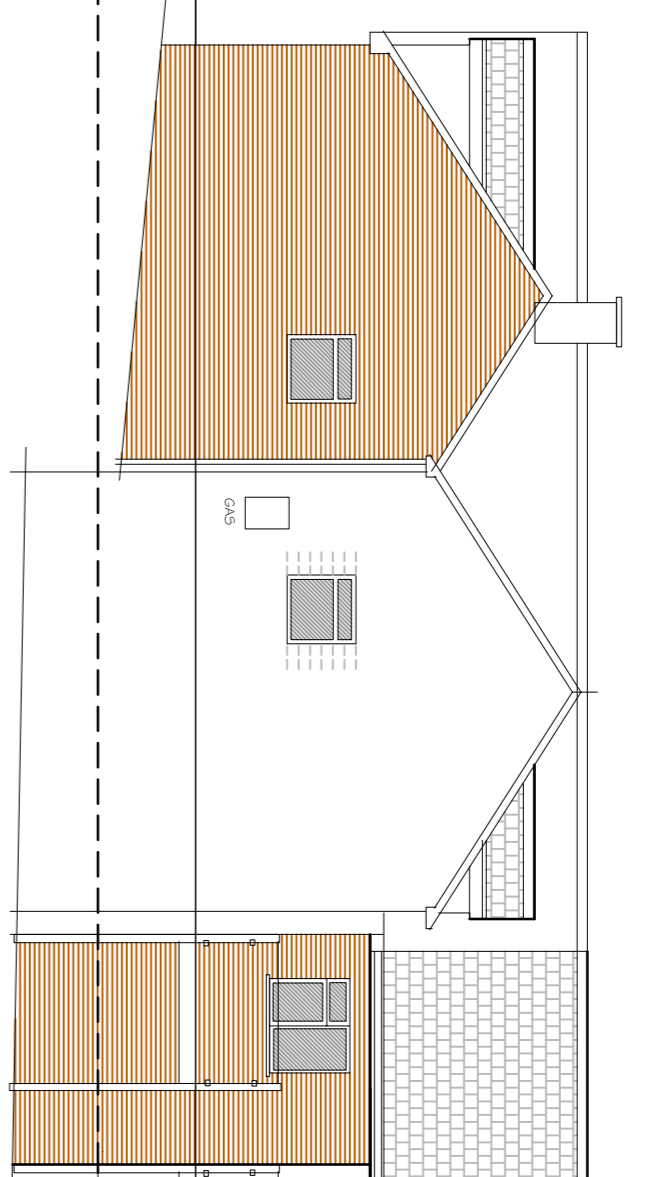


WEST SIDE ELEVATION

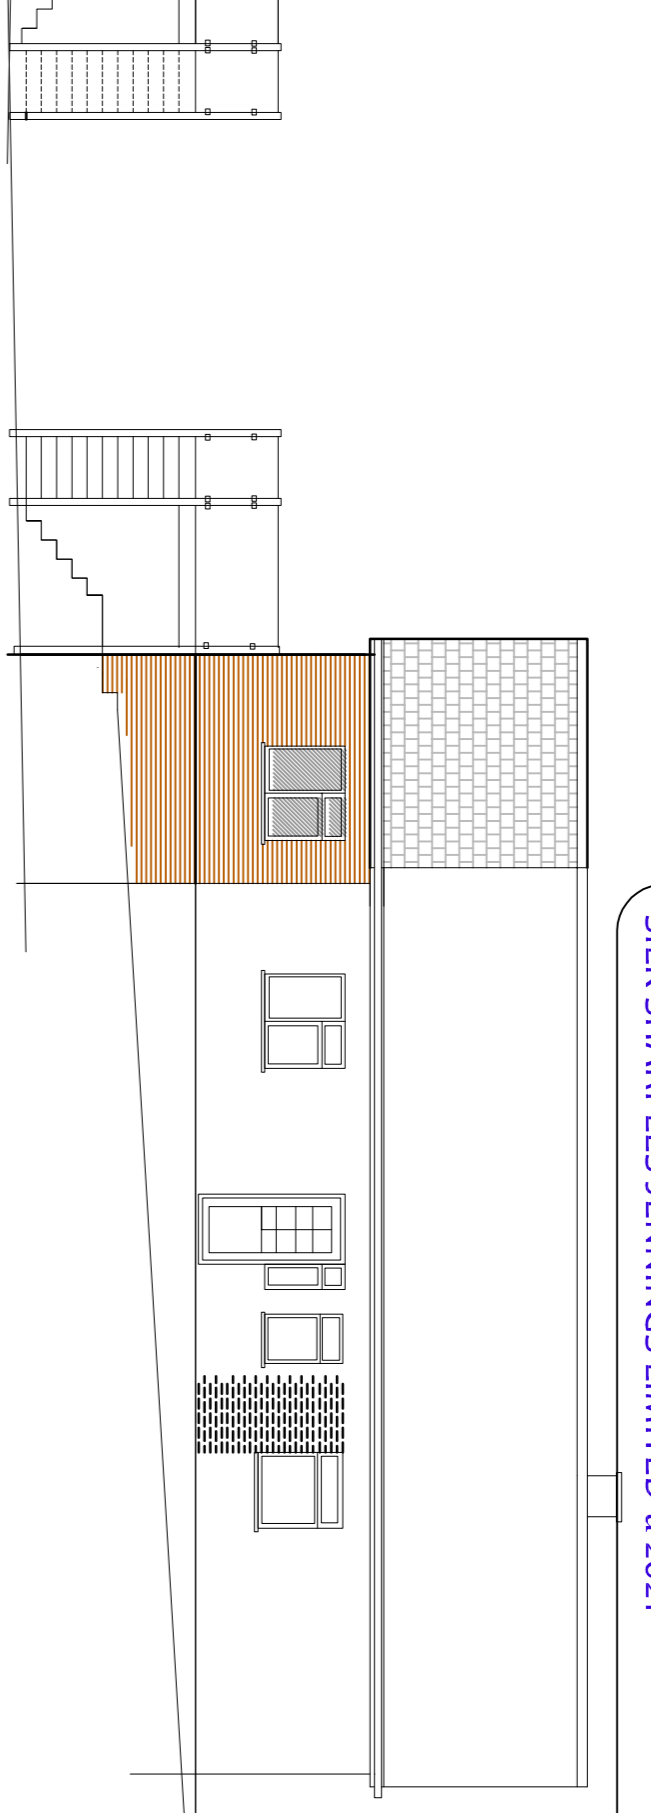

SIDE EAST ELEVATION

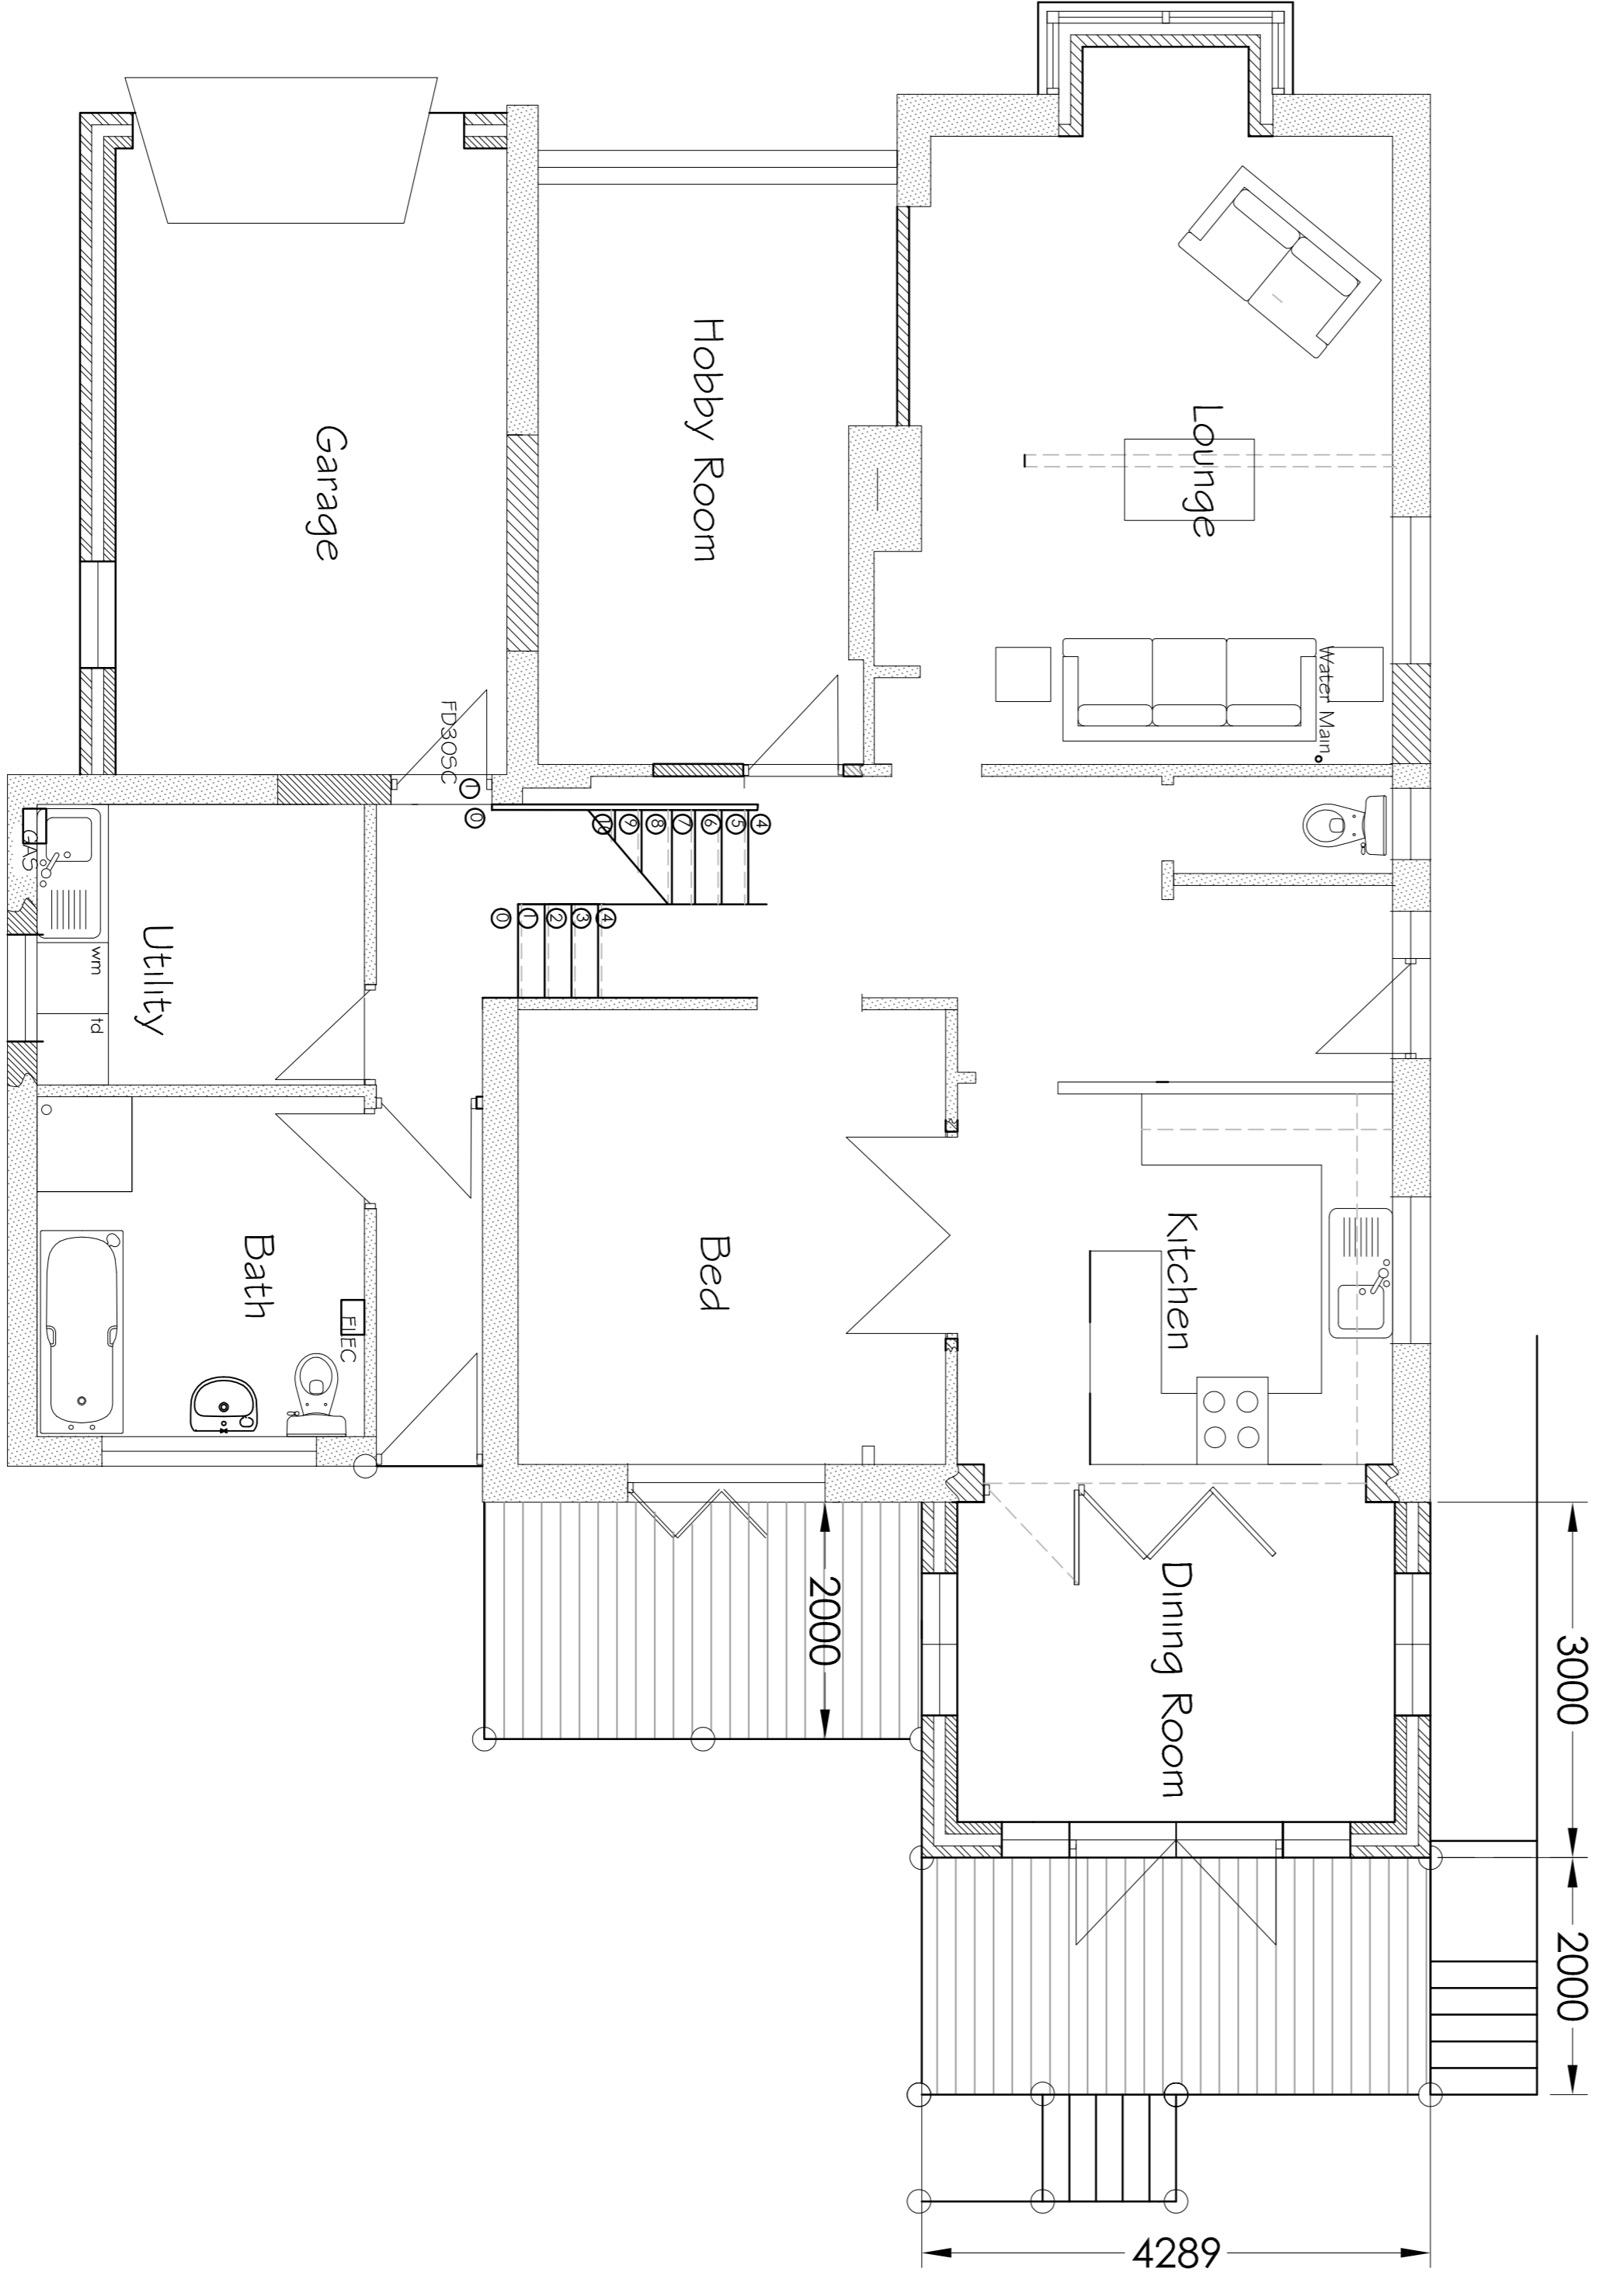

GROUND FLOOR

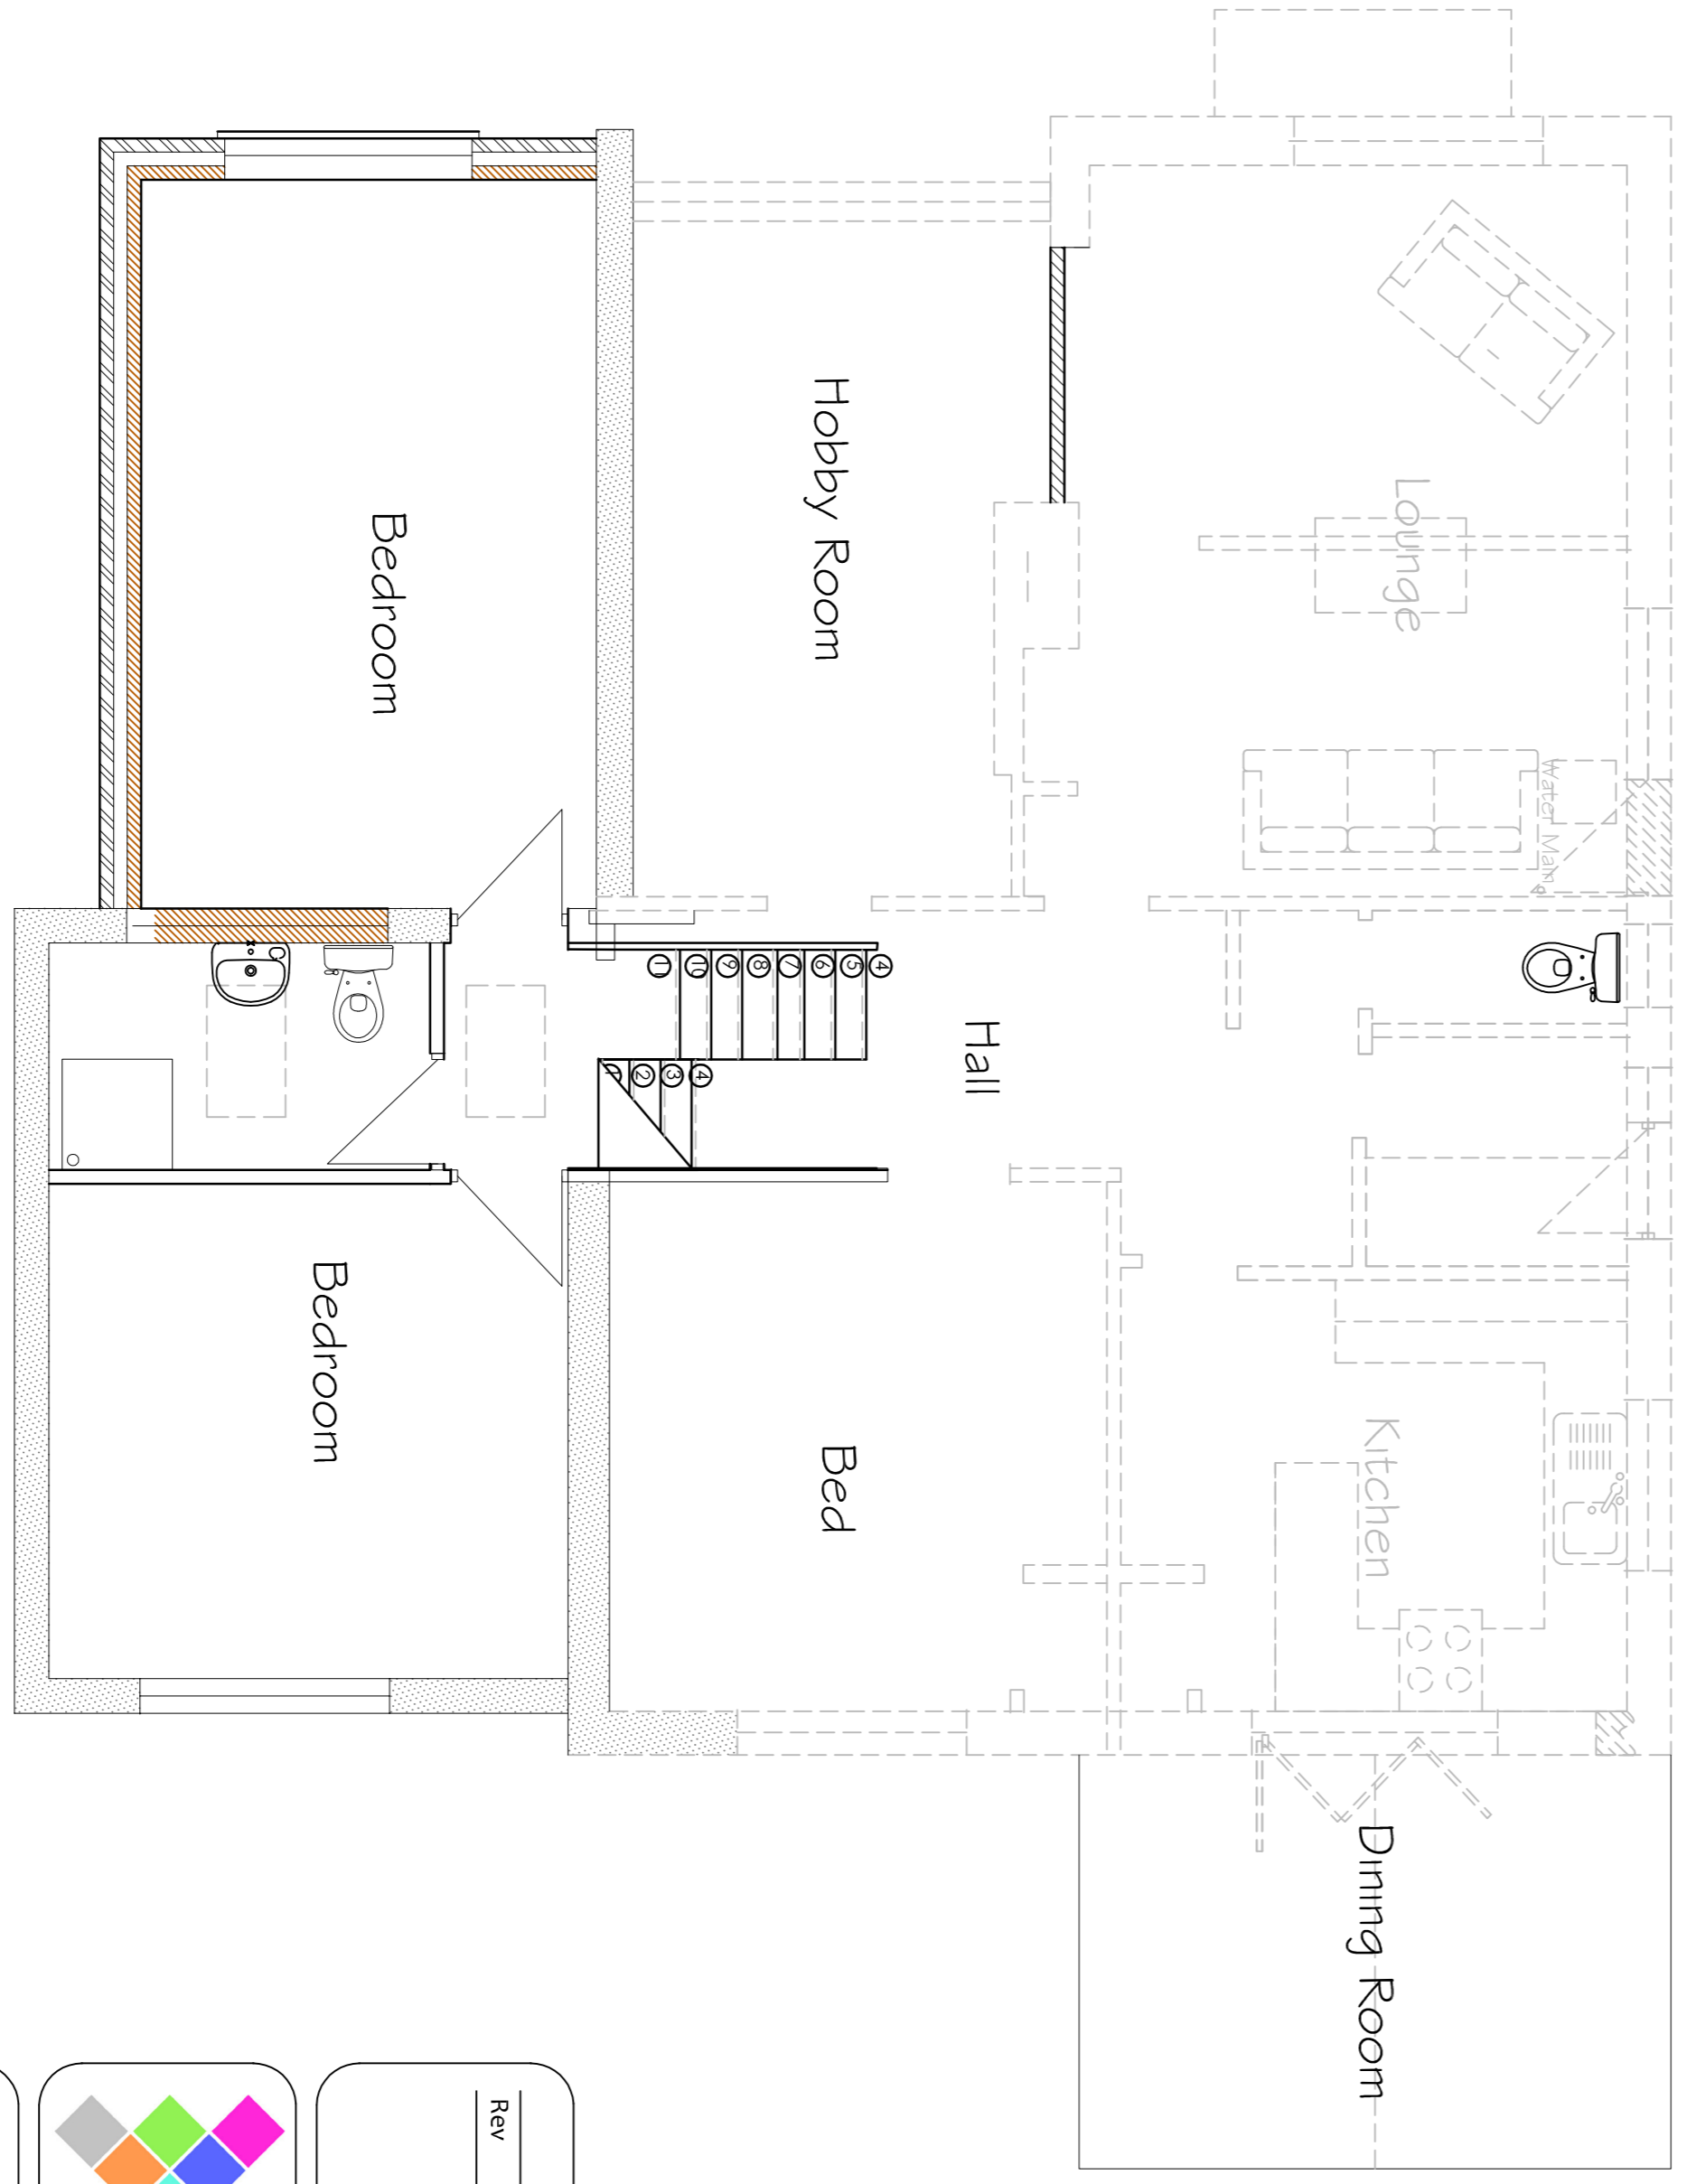

FIRST FLOOR

SILK SHARPLES JENNINGS
 CHARTERED SURVEYORS

LONGROW PROFESSIONAL CENTRE,
 LONGROW, CLOSE, BATTLEFIELD,
 SHERBURN ST 302
 TELEPHONE: 0743 461777
 FACSIMILE: 0743 461778

Client
MR AND MRS S REDMOND

Project
**MIDST HILL THE BURWAY CHURCH STRETTON
 SHROPSHIRE**

Drawing Title
PROPOSED PLANS AND ELEVATIONS

Revisions			
Rev	Date	Description	Initials

Scale: 1:100
 Drawn By: PJS
 Date: 12.03.21
 Revision:

Project Number: R108.1
 Drawing Number: 03

PROPOSED FLOOR PLANS
1.50