



All dimensions, sizes etc., to be checked on site by the contractor before work commences.
 Figured dimensions to be used in preference to scaling
 Any errors or omissions must be reported to
SILK SHARPLES JENNINGS at once


The designs and details on this drawing are copyright and must not be reproduced without the permission of
SILK SHARPLES JENNINGS LIMITED a 2021

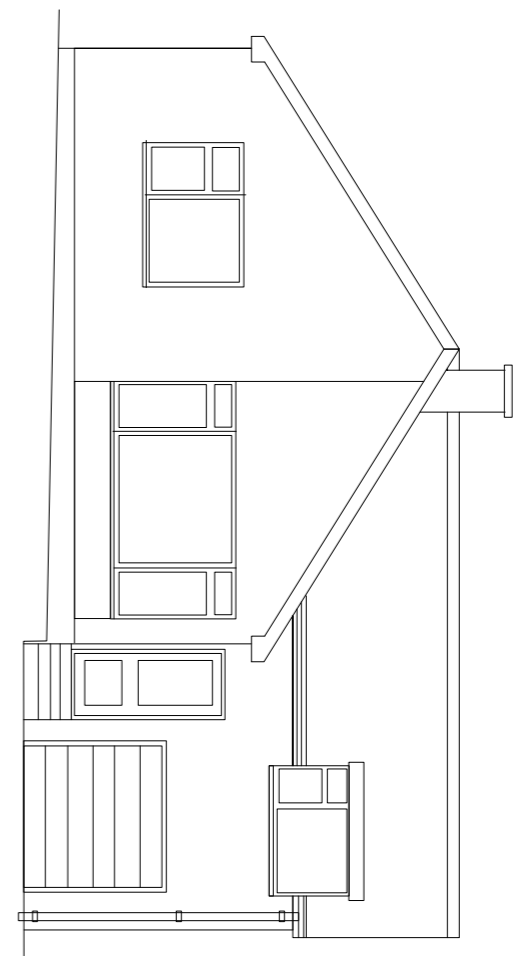


NORTH FRONT ELEVATION

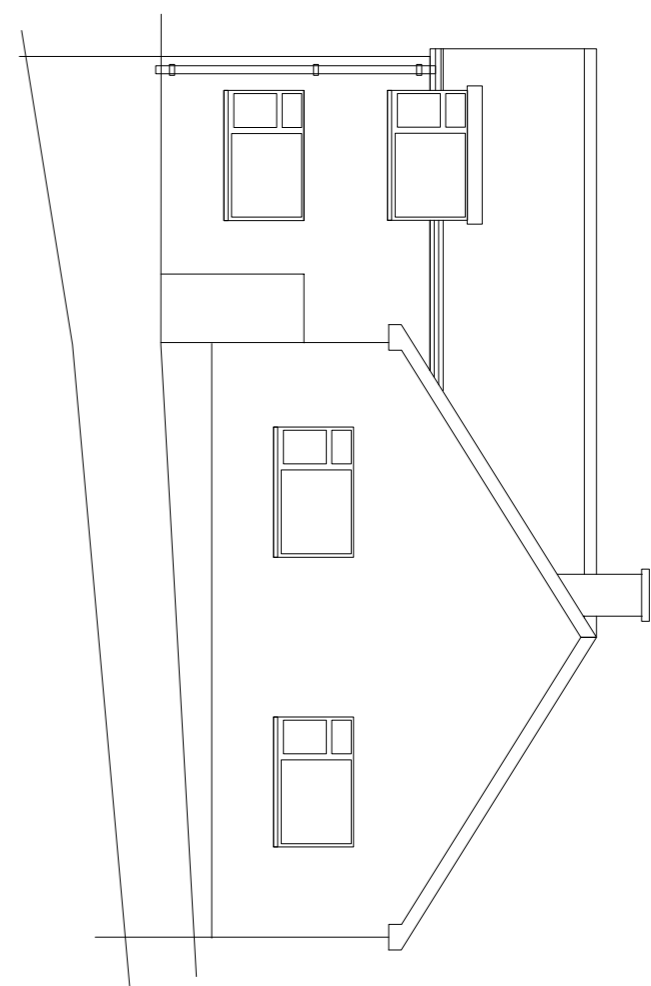

SOUTH REAR ELEVATION

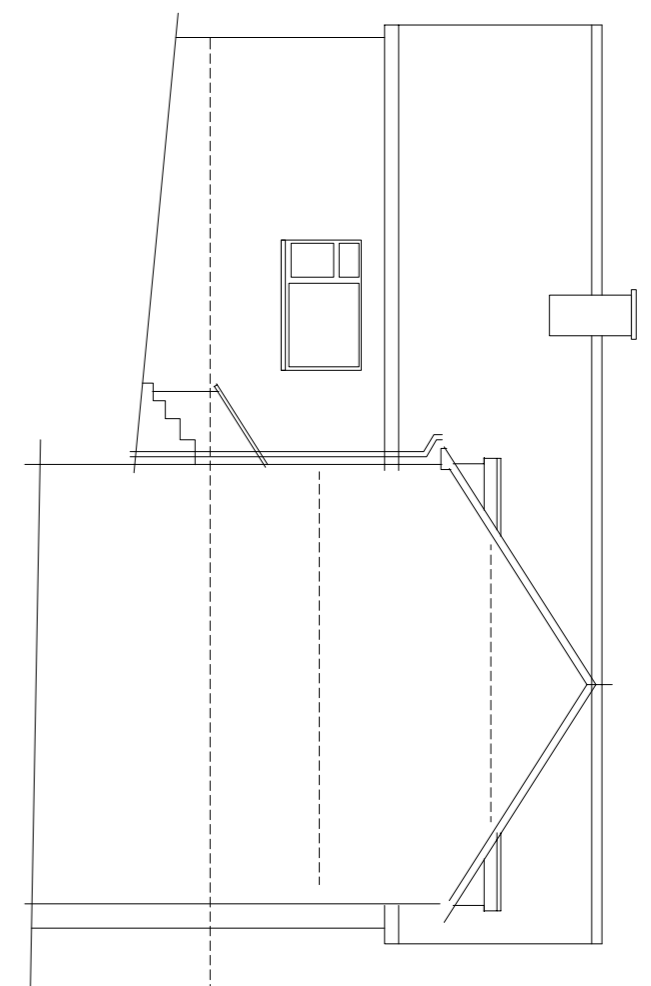


WEST SIDE ELEVATION

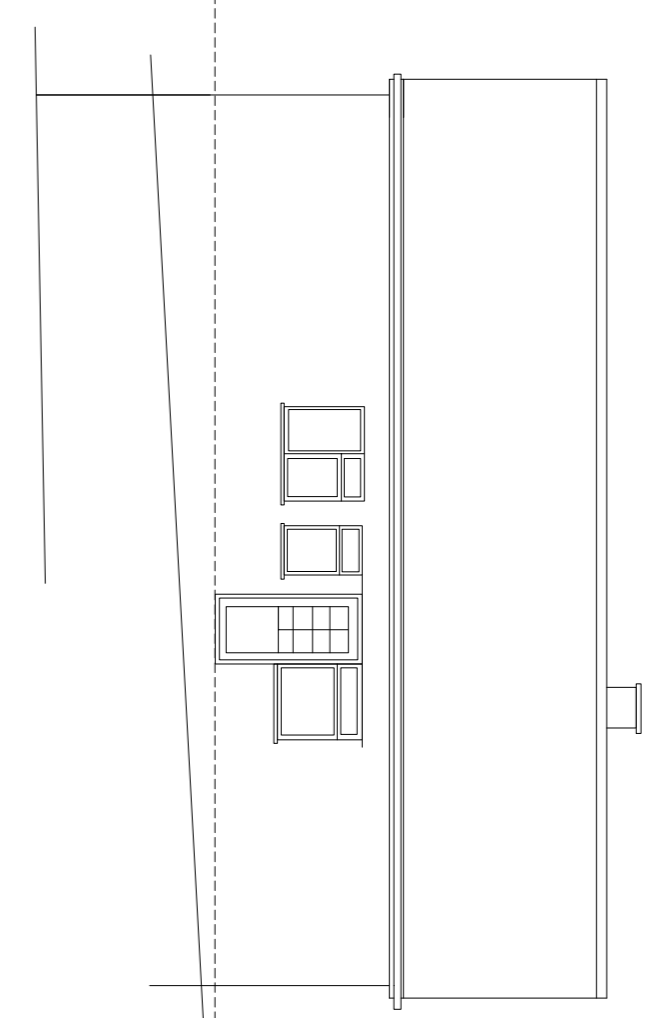


SIDE EAST ELEVATION

EXISTING ELEVATIONS
 1:100

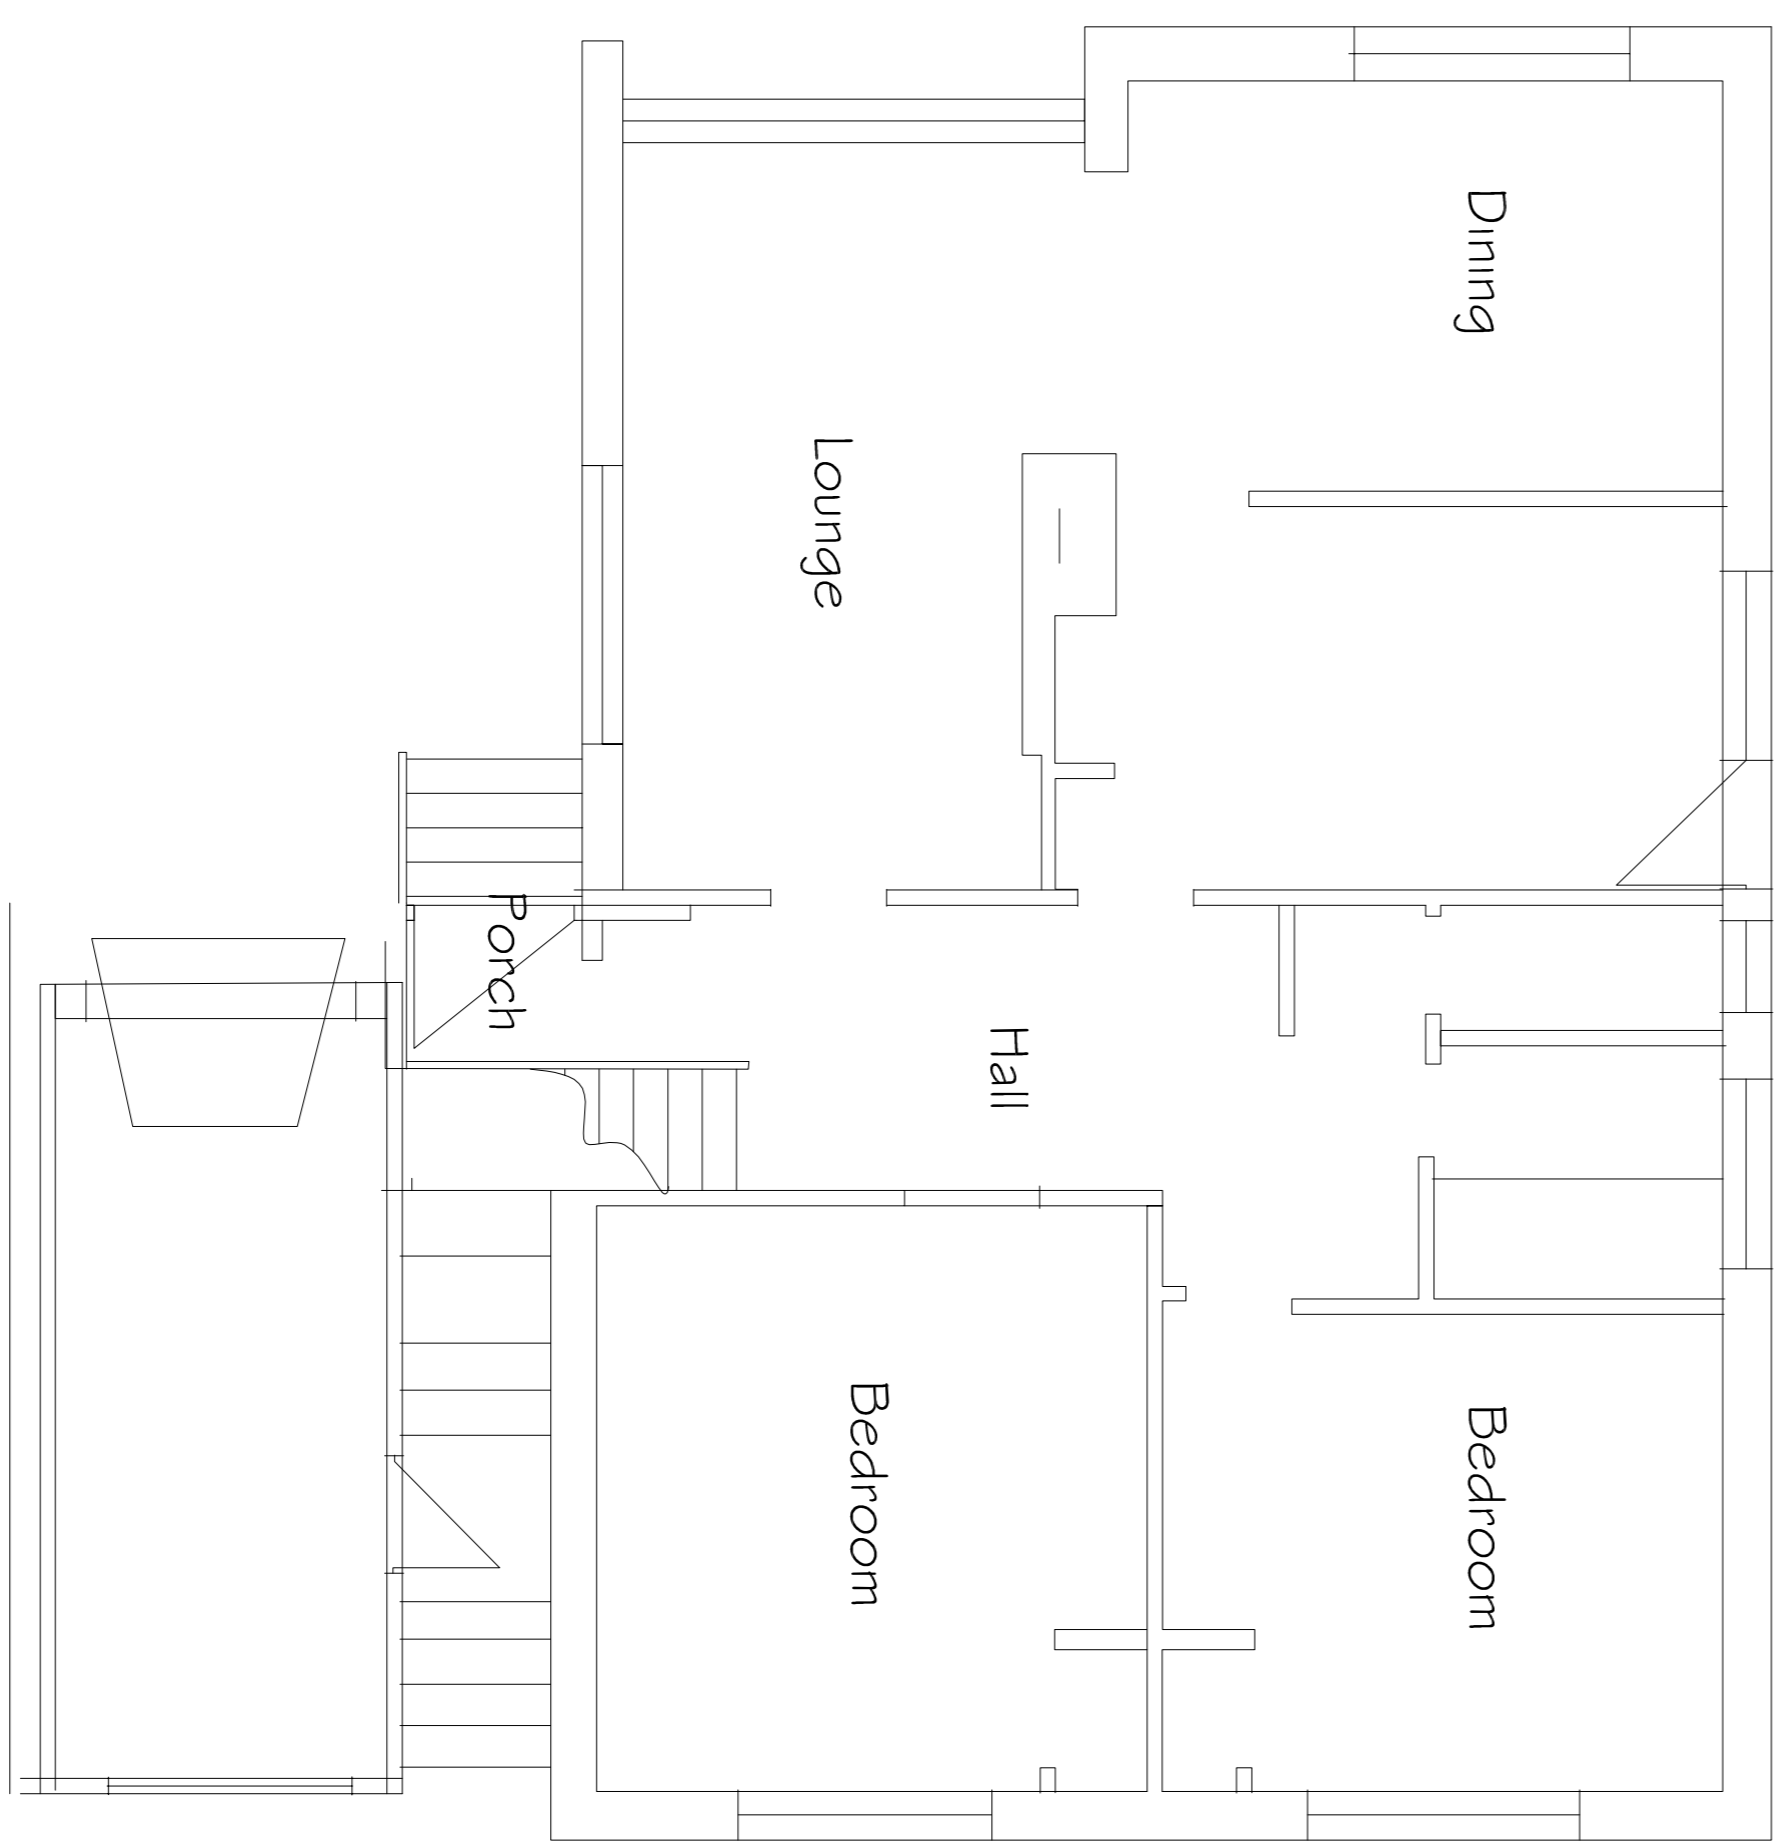

GROUND FLOOR

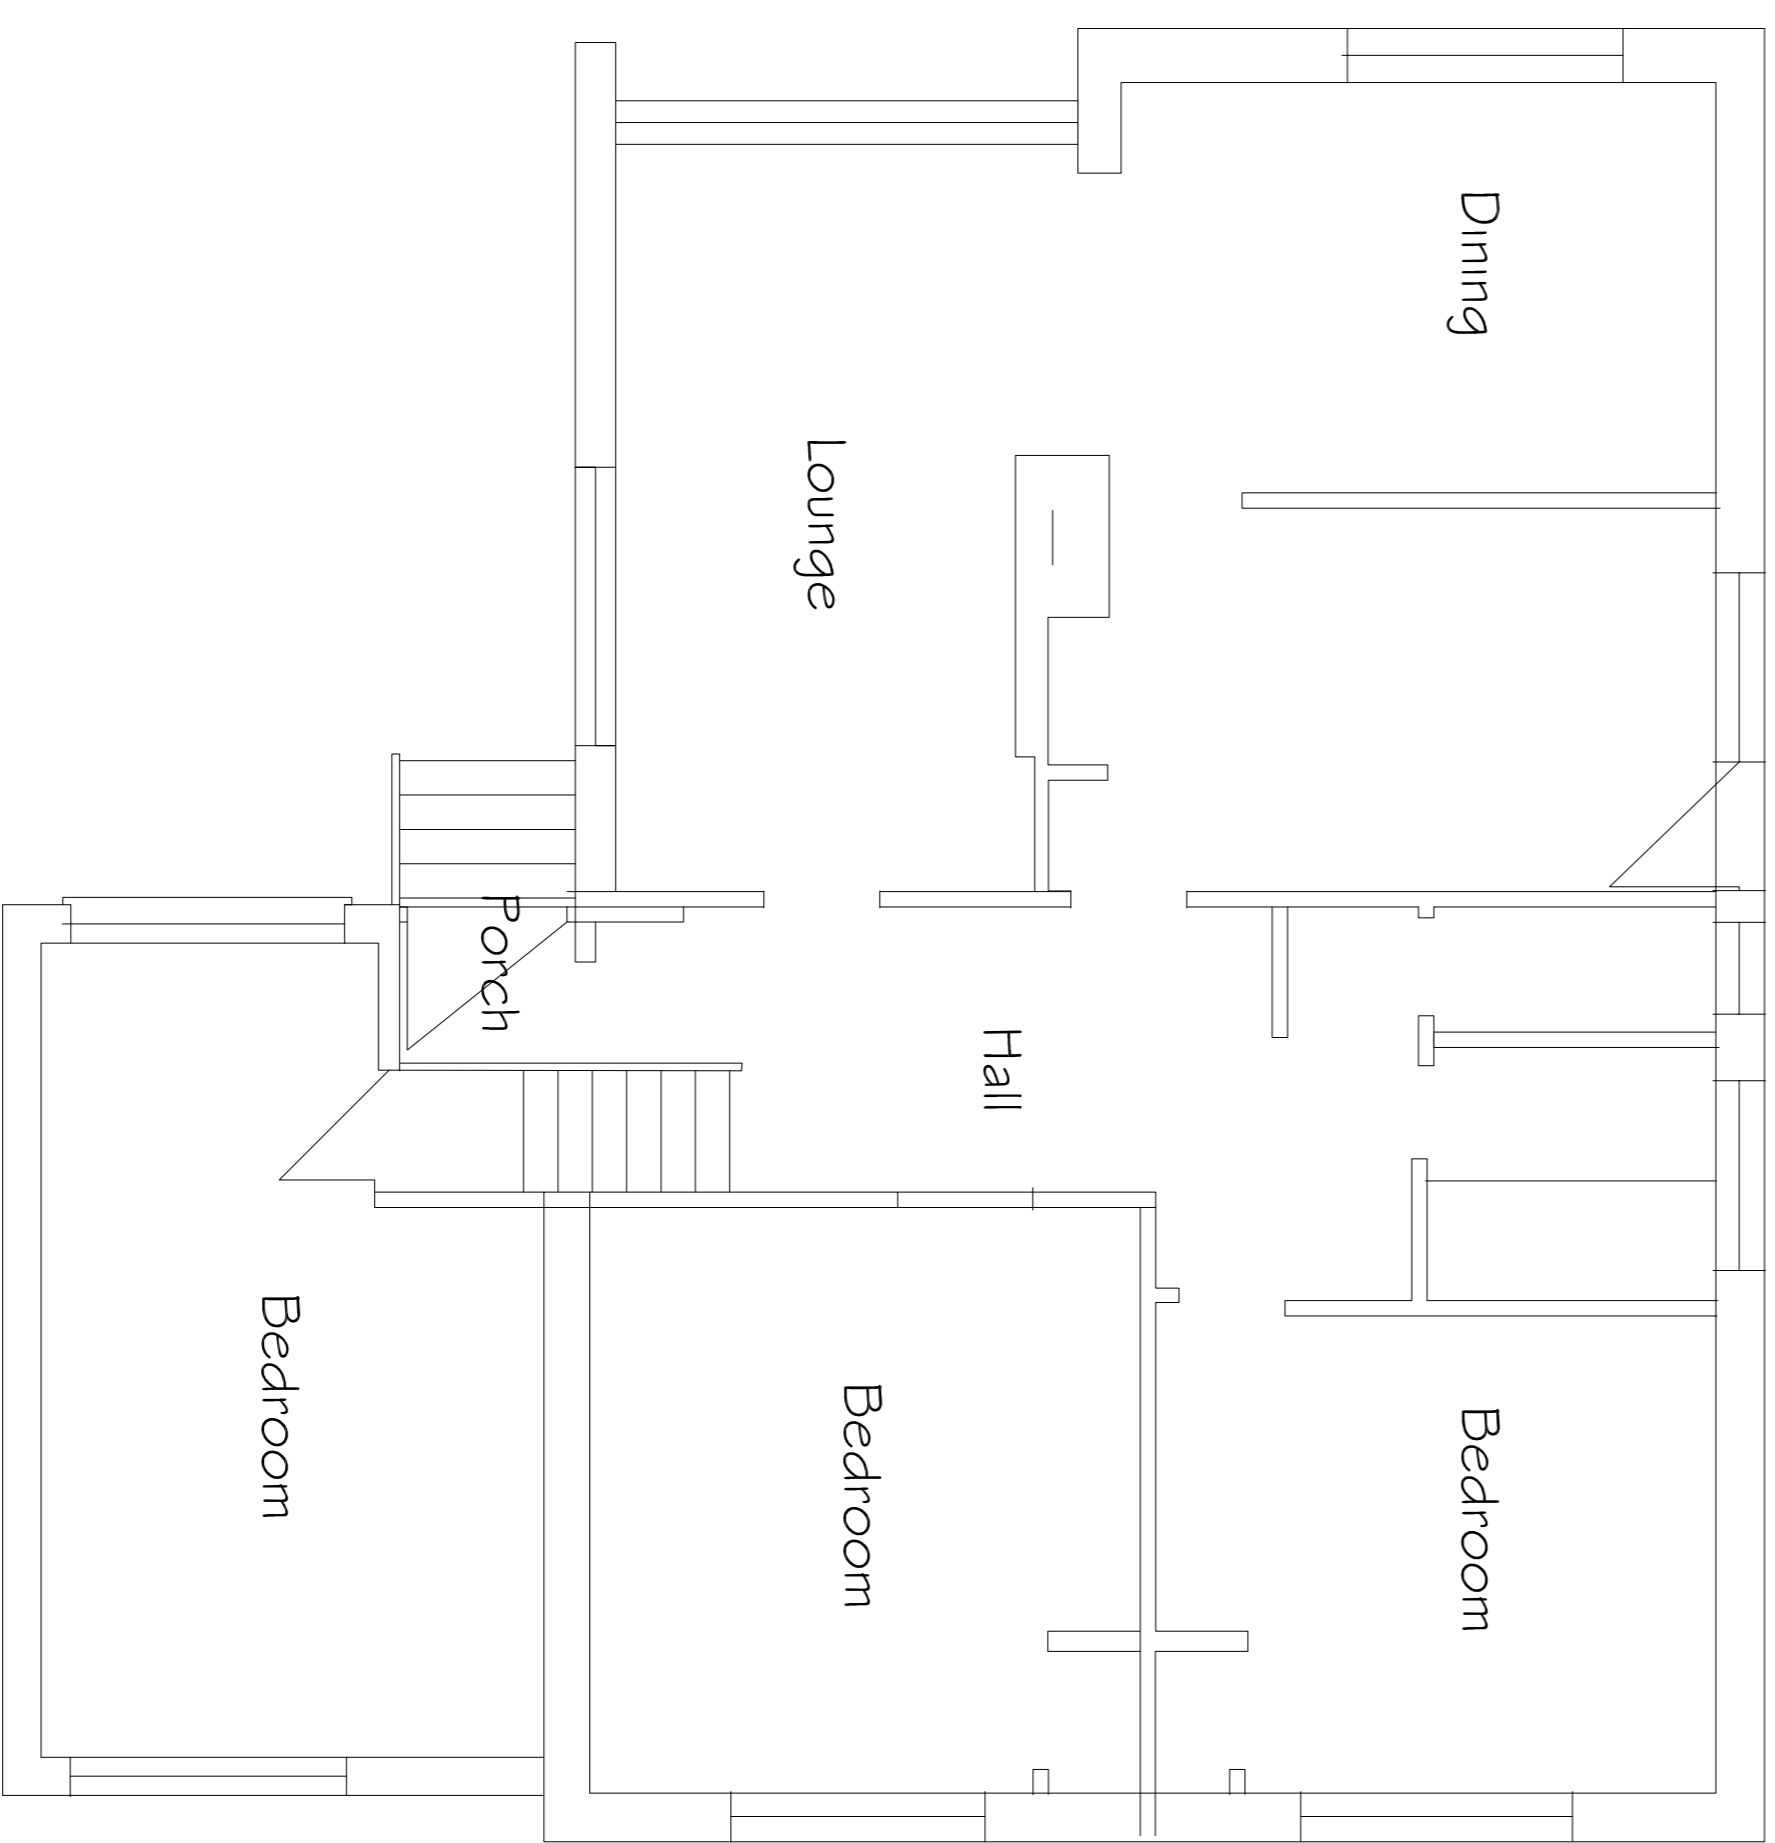

FIRST FLOOR

EXISTING FLOOR PLANS
 1:50

Revisions			Initials
Rev	Date	Description	

SILK SHARPLES JENNINGS
 CHARTERED SURVEYORS

LONGBOW PROFESSIONAL CENTRE,
 LONGBOW CLOSE, BATTLEFIELD,
 SHREWSBURY ST13 3QZ
 TELEPHONE: 01743 461777
 FACSIMILE: 01743 461778

Client
MR AND MRS S REDMOND

Project
**MIDST HILL THE BURWAY CHURCH STRETTON
 SHROPSHIRE**

Drawing Title
EXISTING PLANS AND ELEVATIONS

Scale: 1:100
 Drawn By: PJS
 Date: 12.03.21
 Revision

Project Number: R108.1
 Drawing Number: 02