



Scale 1:100 0 2m 4m 6m 8m 10m


Key

Existing walls

Proposed walls

Demolition

PROPOSED NORTH WEST ELEVATION @ 1:100

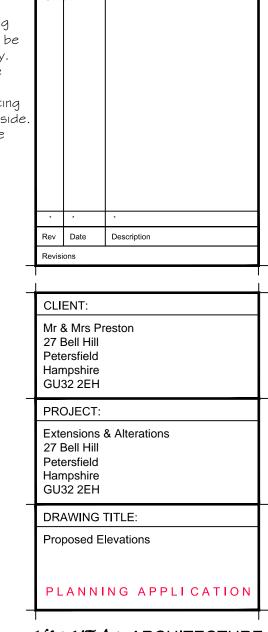

NOTES:

ALL DIMENSIONS TO BE CHECKED

ON SITE AND VERIFIED PRIOR TO COMMENCING WORKS/MANUFACTURE. ANY DISCREPANCIES TO BE

THIS DRAWING IS PROTECTED BY COPYRIGHT. IT MAY NOT BE REPRODUCED IN ANY FORM OR BY ANY

MEANS FOR ANY PURPOSE WITHOUT THE WRITTEN PERMISSION OF NOUVEAU ARCHITECTURE

ISSUED FOR PLANNING PURPOSES

REPORTED TO NOUVEAU ARCHITECTURE

NOUVEAU ARCHITECTURE

9 Bere Lane
Knowle Village
Hampshire
PO17 5GL
Tel: 01329 833396
Email: info@nouveau-architecture.co.uk
Web: www.nouveau-architecture.co.uk



1				
	N327	PL07	*	
	DRAWING NO:			
	CHECKED BY:			
	DRAWN: CV	1		
	DATE: Jur	Jun 2021		
	SCALE: As shown @ A3			
1				

A3/420x29