


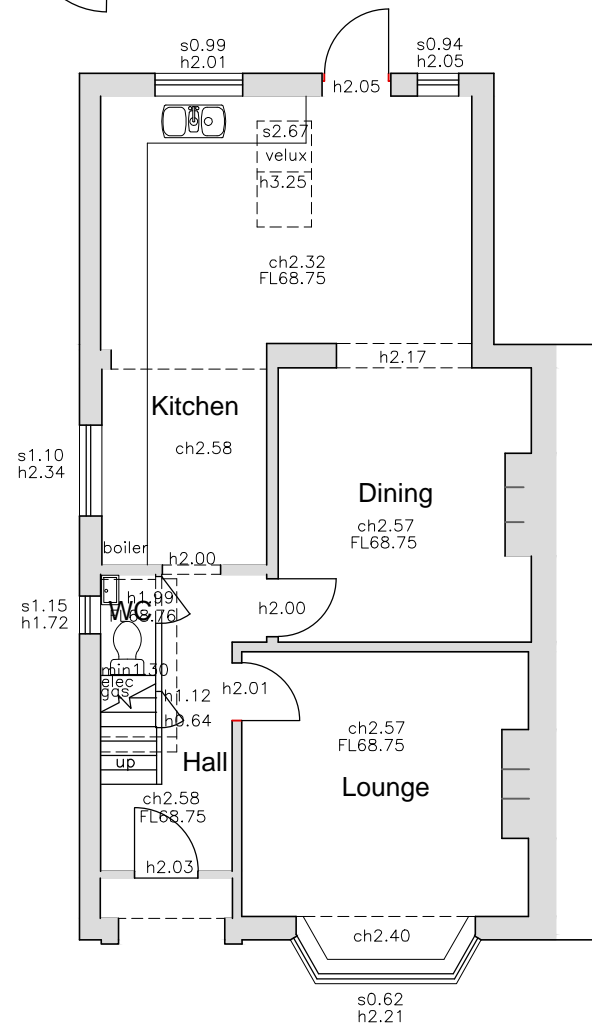
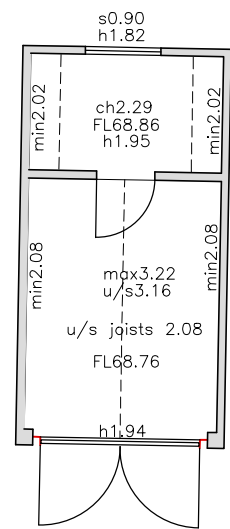
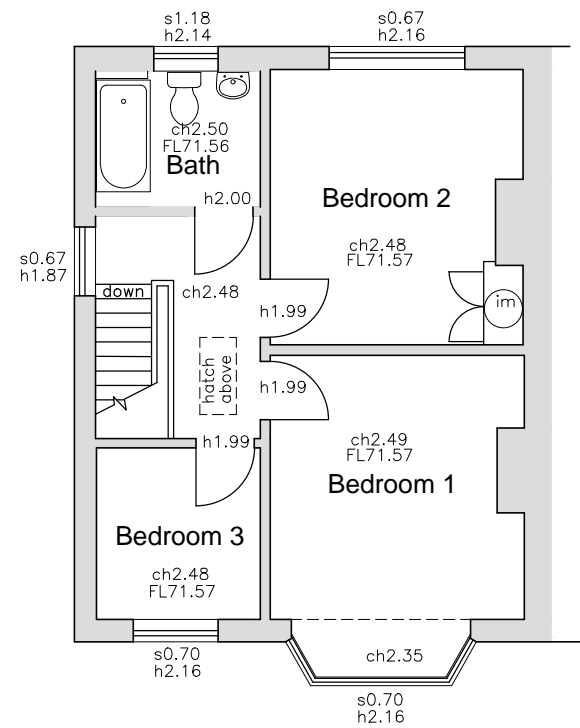


Key	
	Existing walls
	Proposed walls
	Demolition


Scale 1:100



EXISTING GROUND FLOOR PLAN @ 1:100



EXISTING FIRST FLOOR PLAN @ 1:100

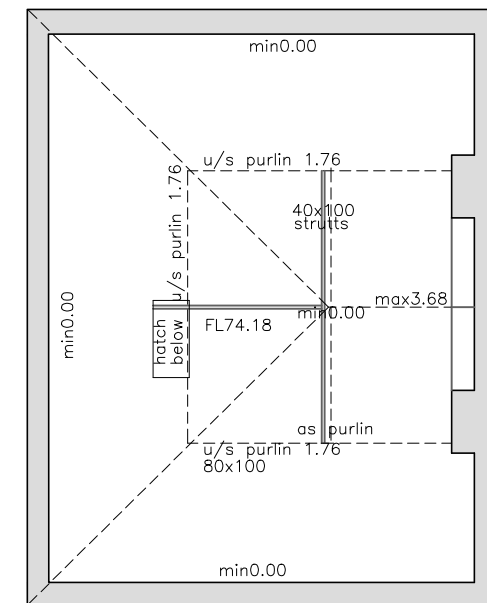

EXISTING ATTIC PLAN @ 1:100

NOTES:

ALL DIMENSIONS TO BE CHECKED ON SITE AND VERIFIED PRIOR TO COMMENCING WORKS/MANUFACTURE. ANY DISCREPANCIES TO BE REPORTED TO NOUVEAU ARCHITECTURE

THIS DRAWING IS PROTECTED BY COPYRIGHT. IT MAY NOT BE REPRODUCED IN ANY FORM OR BY ANY MEANS FOR ANY PURPOSE WITHOUT THE WRITTEN PERMISSION OF NOUVEAU ARCHITECTURE

ISSUED FOR PLANNING PURPOSES ONLY

Rev	Date	Description
Revisions		

CLIENT:

Mr & Mrs Preston
27 Bell Hill
Petersfield
Hampshire
GU32 2EH

PROJECT:

Extensions & Alterations
27 Bell Hill
Petersfield
Hampshire
GU32 2EH

DRAWING TITLE:

Existing Floor Plans

PLANNING APPLICATION

NOUVEAU ARCHITECTURE

9 Bere Lane
Knowle Village
Hampshire
PO17 5GL
Tel: 01329 833396
Email: info@nouveau-architecture.co.uk
Web: www.nouveau-architecture.co.uk



SCALE:	As shown @ A3
DATE:	Jun 2021
DRAWN:	CW
CHECKED BY:	
DRAWING NO:	
N327	PL02
	*