 
 

 
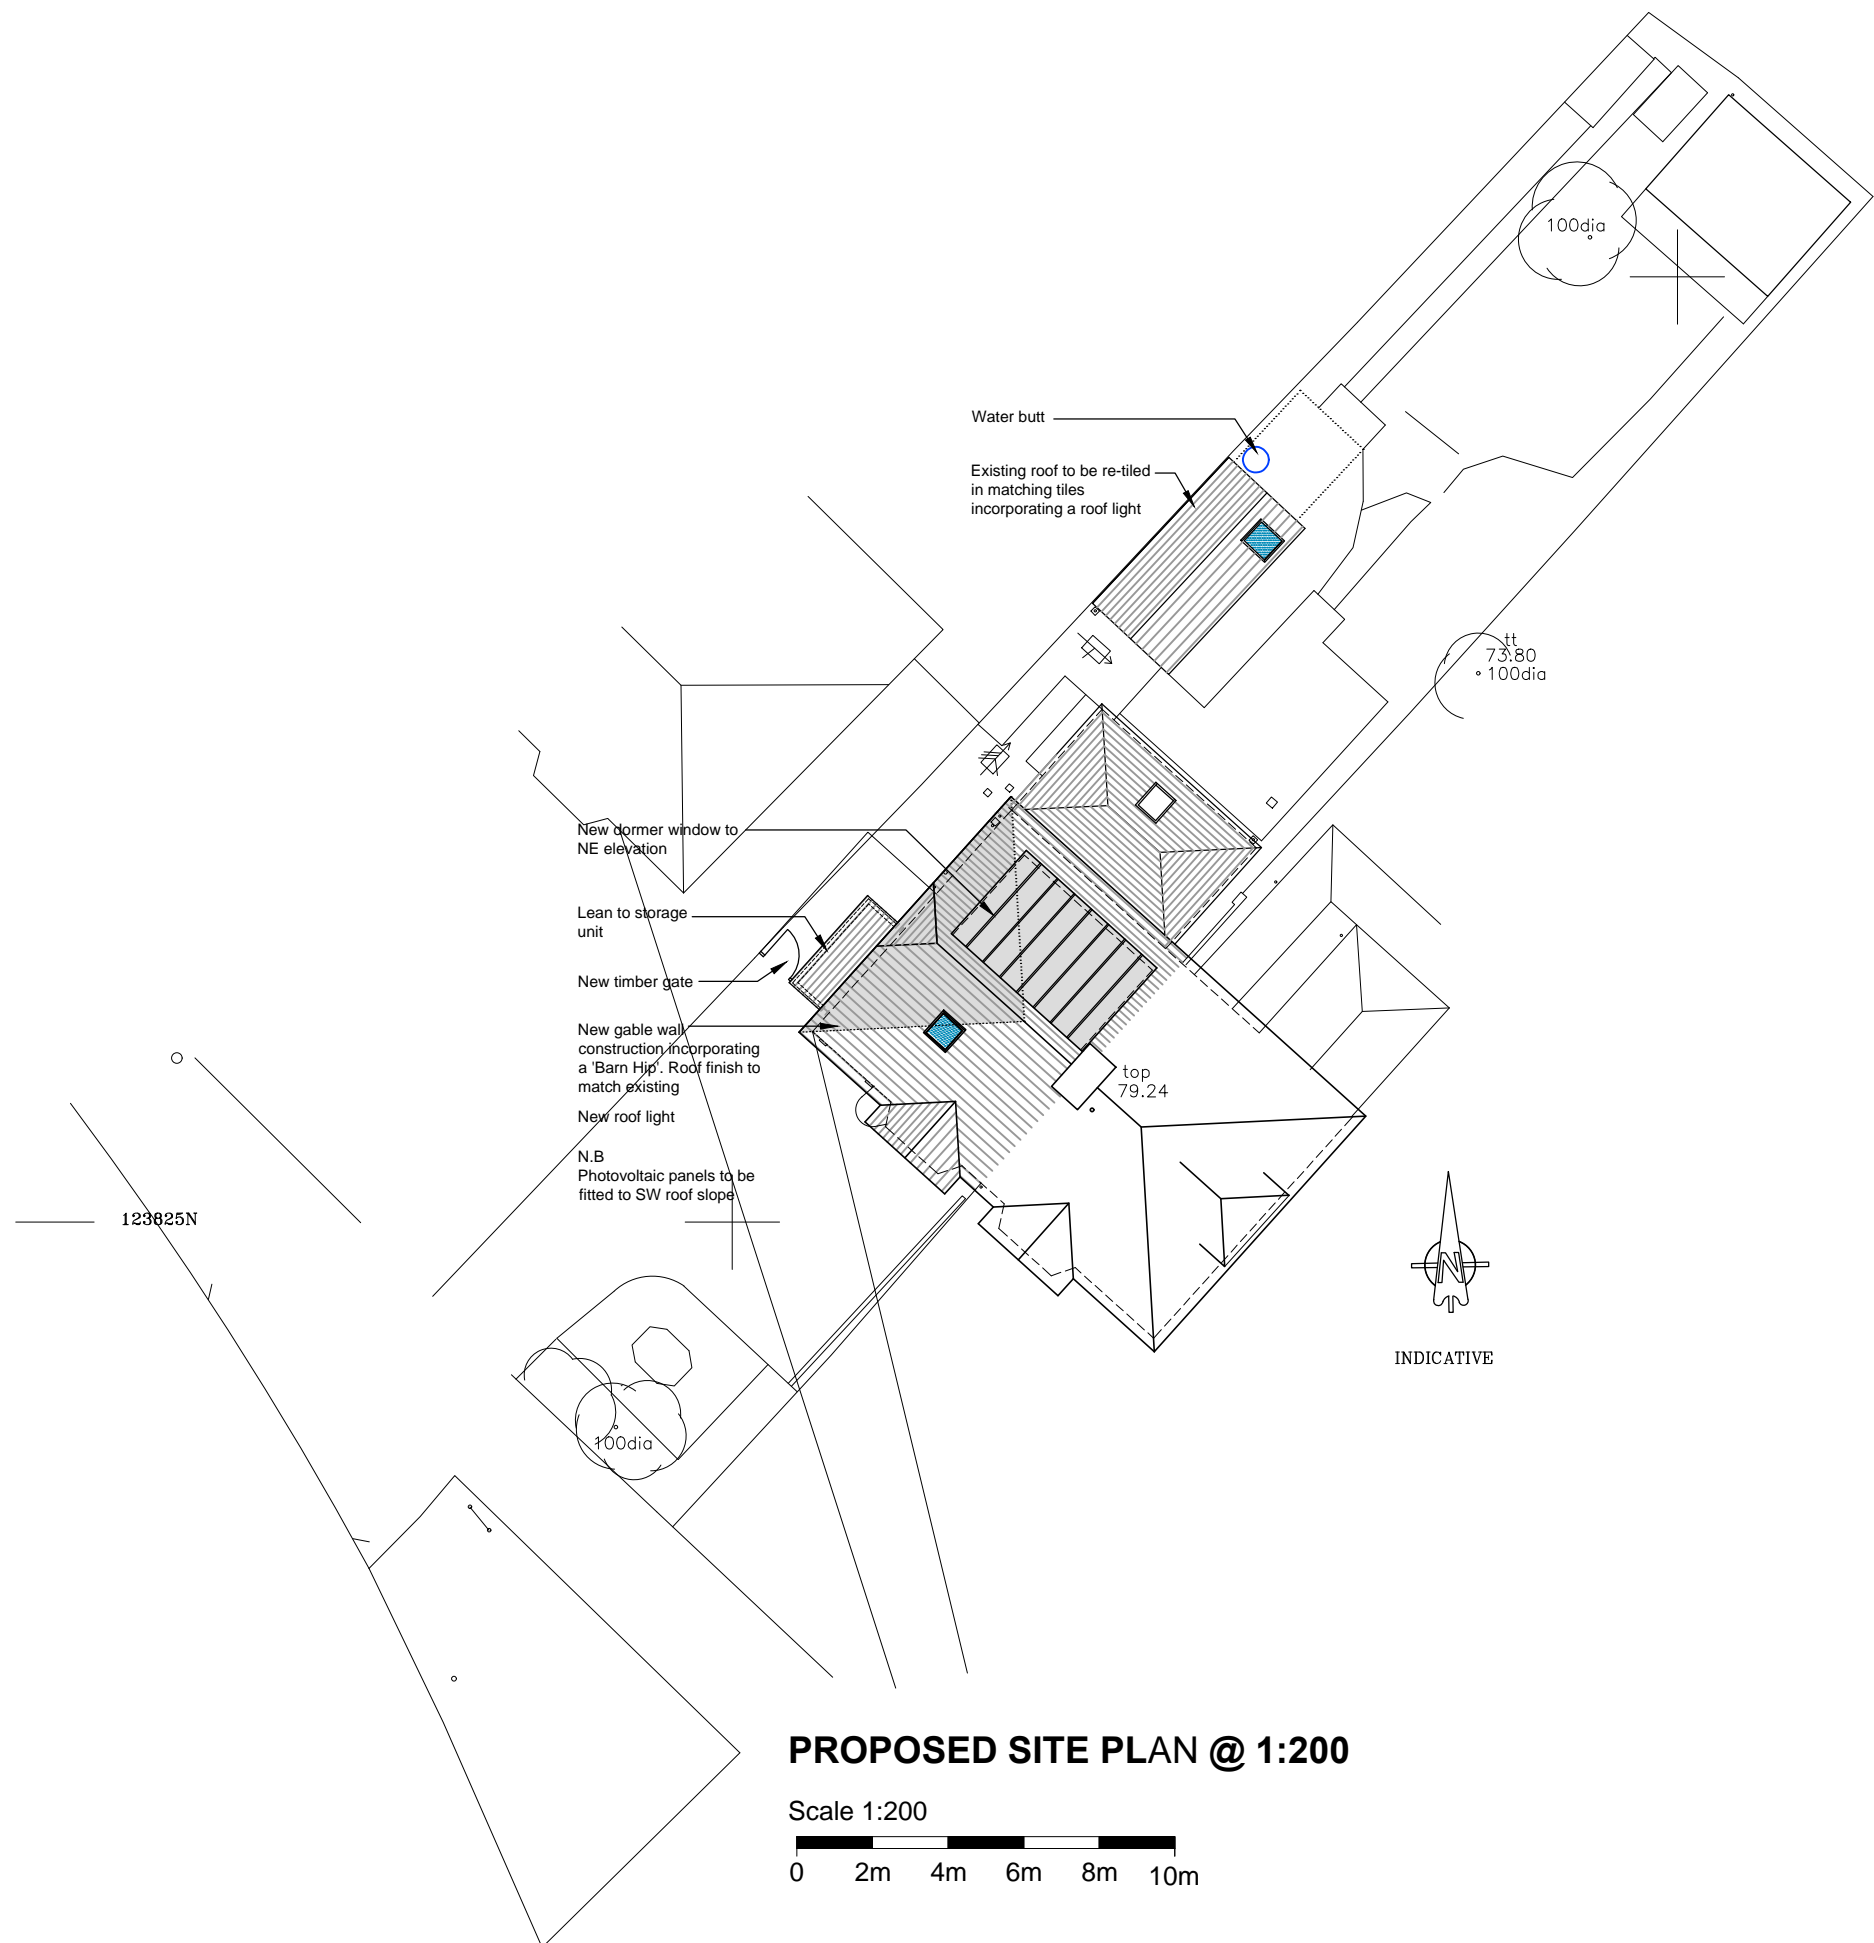
 


Key	
	Existing walls
	Proposed walls
	Demolition



PROPOSED SITE PLAN @ 1:200



NOTES:

ALL DIMENSIONS TO BE CHECKED ON SITE AND VERIFIED PRIOR TO COMMENCING WORKS/MANUFACTURE. ANY DISCREPANCIES TO BE REPORTED TO NOUVEAU ARCHITECTURE

THIS DRAWING IS PROTECTED BY COPYRIGHT. IT MAY NOT BE REPRODUCED IN ANY FORM OR BY ANY MEANS FOR ANY PURPOSE WITHOUT THE WRITTEN PERMISSION OF NOUVEAU ARCHITECTURE

ISSUED FOR PLANNING PURPOSES ONLY

Rev	Date	Description

Revisions

CLIENT:

Mr & Mrs Preston
 27 Bell Hill
 Petersfield
 Hampshire
 GU32 2EH

PROJECT:

Extensions & Alterations
 27 Bell Hill
 Petersfield
 Hampshire
 GU32 2EH

DRAWING TITLE:

Proposed Site Plan

PLANNING APPLICATION

NOUVEAU ARCHITECTURE

9 Bere Lane
 Knowle Village
 Hampshire
 PO17 5GL
 Tel: 01329 833396
 Email: info@nouveau-architecture.co.uk
 Web: www.nouveau-architecture.co.uk



SCALE:	As shown @ A3	
DATE:	Jun 2021	
DRAWN:	CW	
CHECKED BY:		
DRAWING NO:		
N327	PL05	*