


TEARSTRAIN  
ARCHITECT

REV A - NOV 12  
ALTERATIONS  
TO SEE ELEV  
SHOWN.  
OUTLINE OF  
OLD LEAN - TO  
SHOWN ON  
N.W. ELEVATION

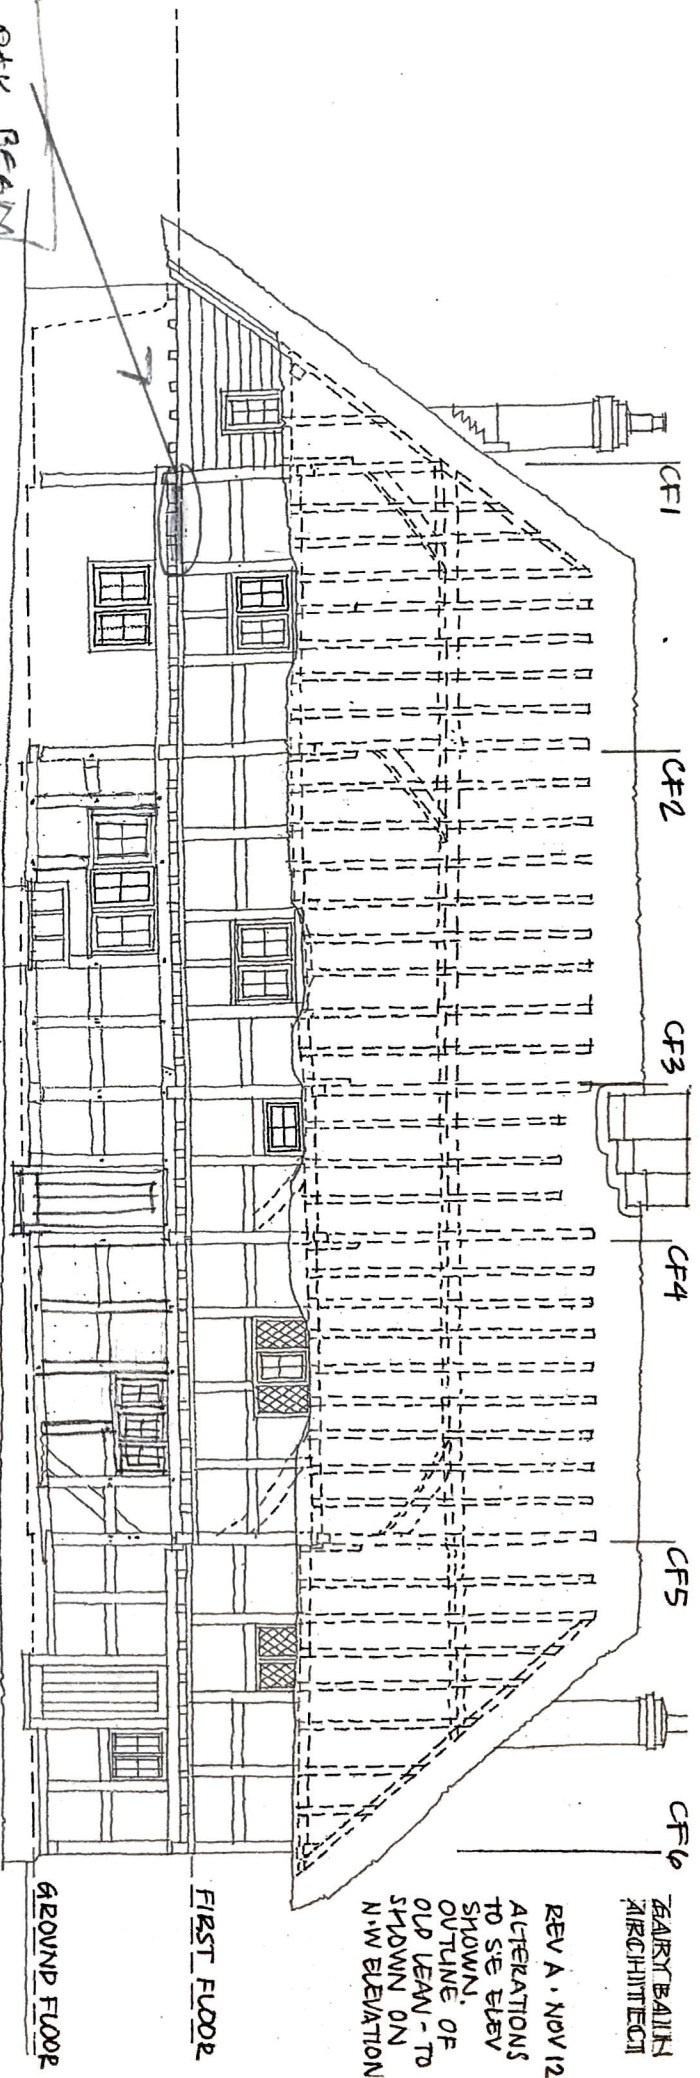

OAK BEAM  
TO BE  
REPLACED C/F0

CFS

CF4


CF3

CF2

CF1

SOUTH-EAST ELEVATION

POTTED LINE INDICATES  
OUTLINE OF OLD LEAN TO

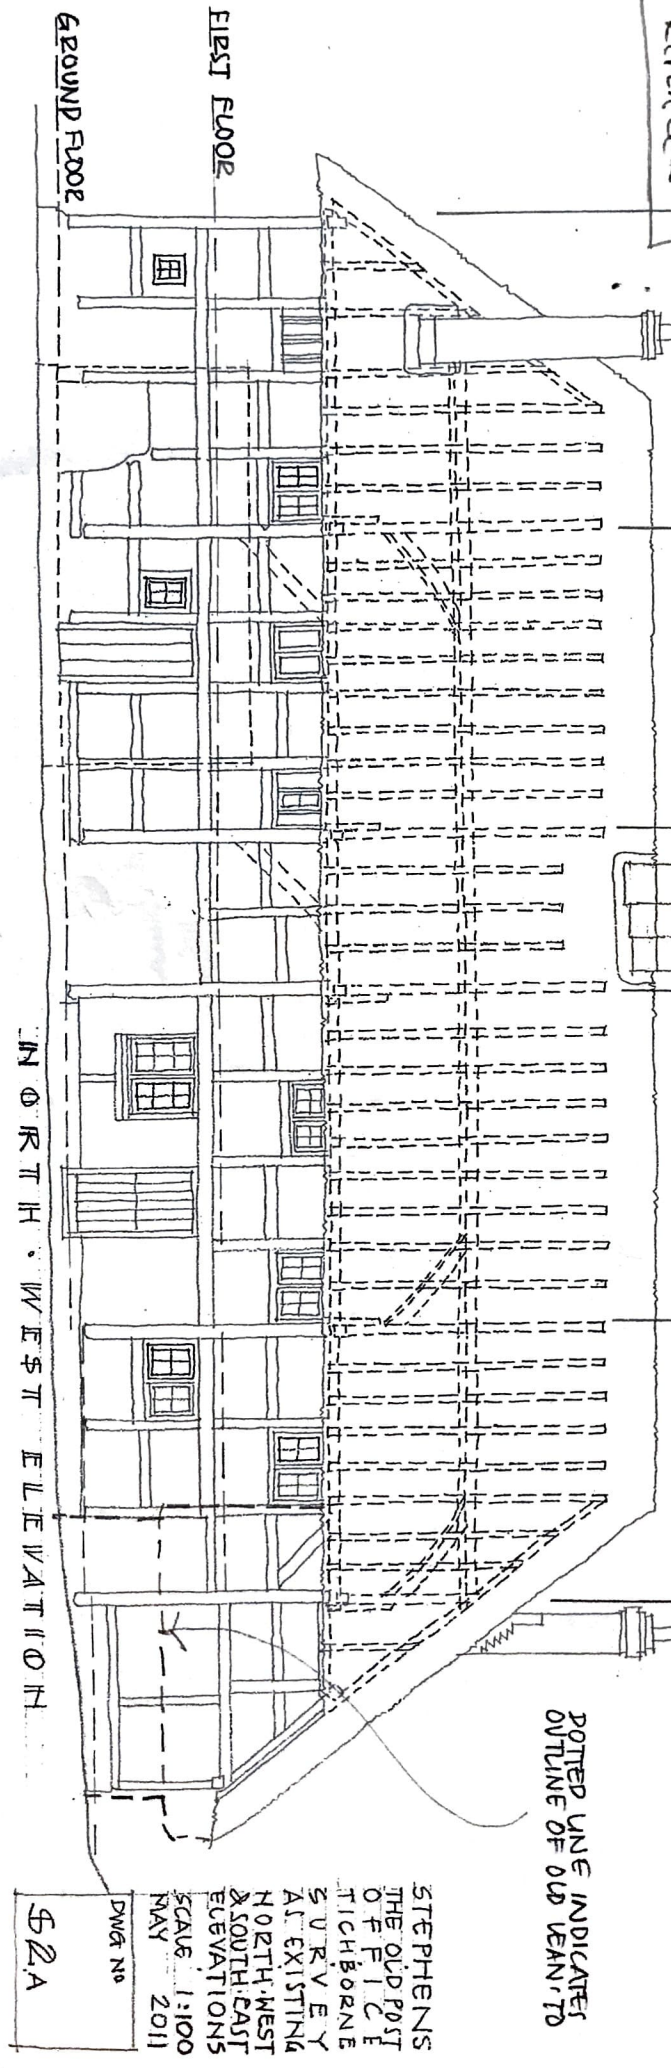

FIRST FLOOR

GROUND FLOOR

NORTH-WEST ELEVATION

STEPHENS  
THE OLD POST  
OFFICE  
TICHBORNE  
SURVEY  
AT EXISTING  
NORTH-WEST  
& SOUTH-EAST  
ELEVATIONS  
SCALE 1:100  
MAY 2011

DWG NO  
52A