


DO NOT SCALE DIMENSIONS FROM DRAWING

NOTES:

1. ALL DIMENSIONS ARE IN MILLIMETERS.
2. DO NOT SCALE FROM THIS DRAWING.
3. THIS DRAWING IS TO BE READ IN CONJUNCTION WITH ALL OTHER RELATED DRAWINGS AND DOCUMENTS. THE USER SHOULD CONSULT THE DRAWING LIST FOR A COMPLETE LIST OF ALL DRAWINGS.
4. TO COMMENCEMENT OF CONSTRUCTION WORKS.
5. THE ENGINEER/ARCHITECT SHOULD BE CONTACTED IMMEDIATELY IF THE DRAWING IS FOUND TO BE IN CONFLICT WITH ANY OTHER DRAWING OR THE PART FOUND ON SITE.

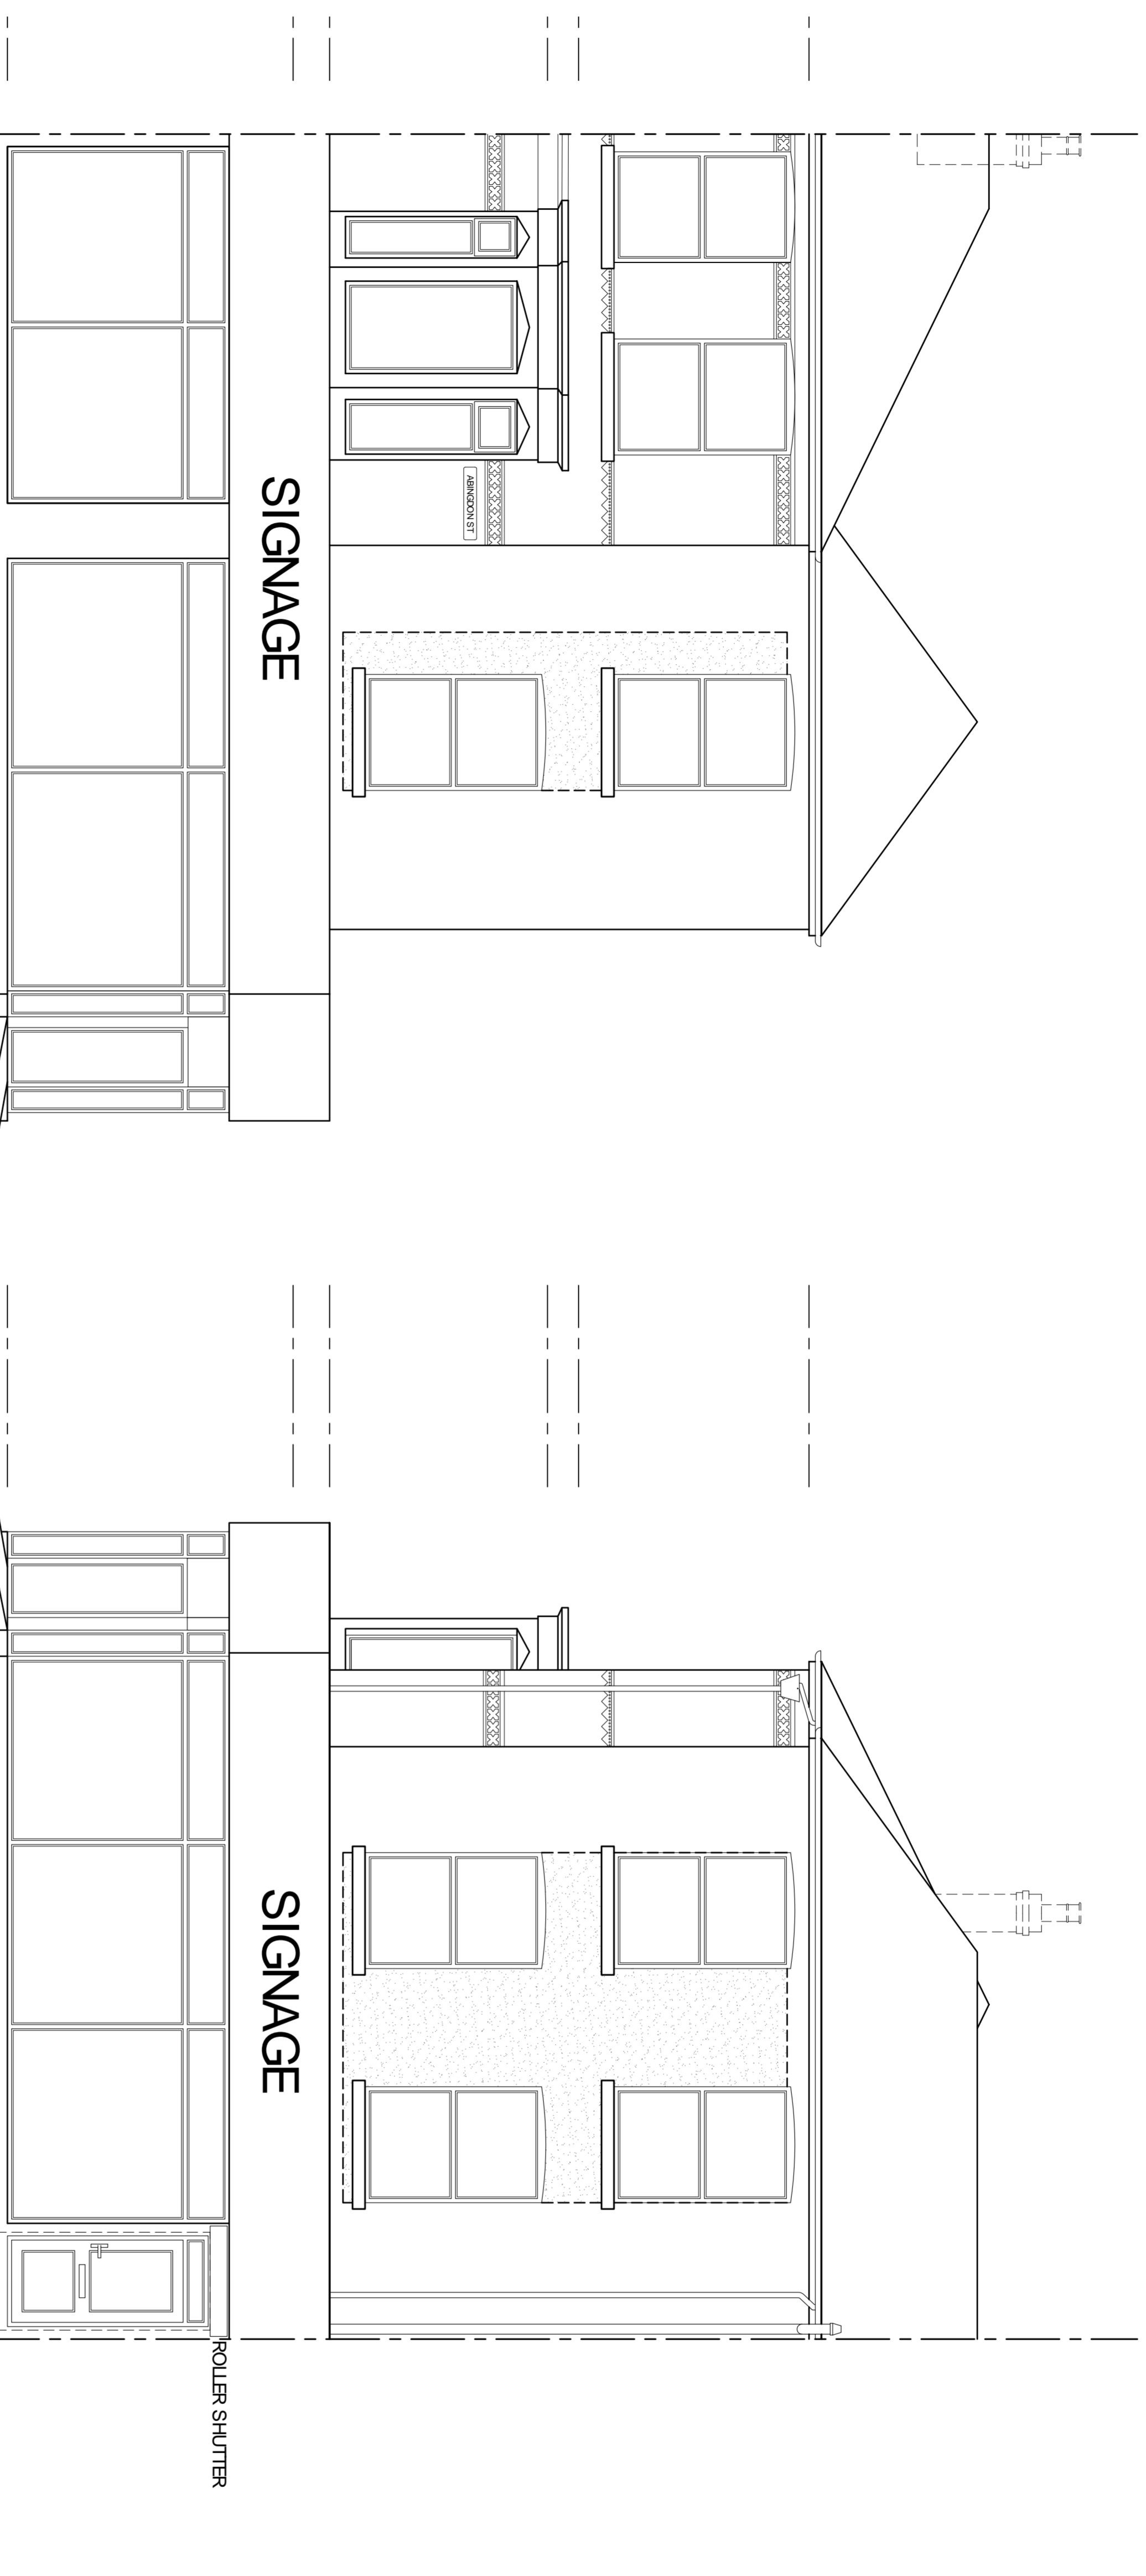

**EAST ELEVATION
(ABINGDON STREET)**
SCALE 1:50

**NORTH ELEVATION
(TALBOT ROAD)**
SCALE 1:50



**Keystone Design
Associates Ltd.**

Registered Office
651 Church Street
F1 1 3B 01233 64900
Fax No. 01233 753901
Email : info@keystonedesign.co.uk

PROJECT ADDRESS
59-61 ABINGDON STREET
BLACKPOOL, LANCASHIRE

PROJECT TITLE
CONVERSION 2 NO FLATS

DRAWING TITLE
PROPOSED ELEVATIONS

Client	Drawn	Checked	Date	Scale
IRMAK SIK	JG		29/06/21	1:50 @A1

DRAWING No. A021/187/P/02



THIS DRAWING & CONTENTS ARE THE PROPERTY OF KEYSTONE DESIGN ASSOCIATES LTD. UNAUTHORIZED REPRODUCTION OF THE WHOLE OR ANY PART THEREOF IS PROHIBITED. ANY UNLAWFUL REPRODUCTION OR DISTRIBUTION OF THIS DRAWING WILL BE PROSECUTED TO THE FULL EXTENT OF THE LAW.

