


DO NOT SCALE DIMENSIONS FROM DRAWING

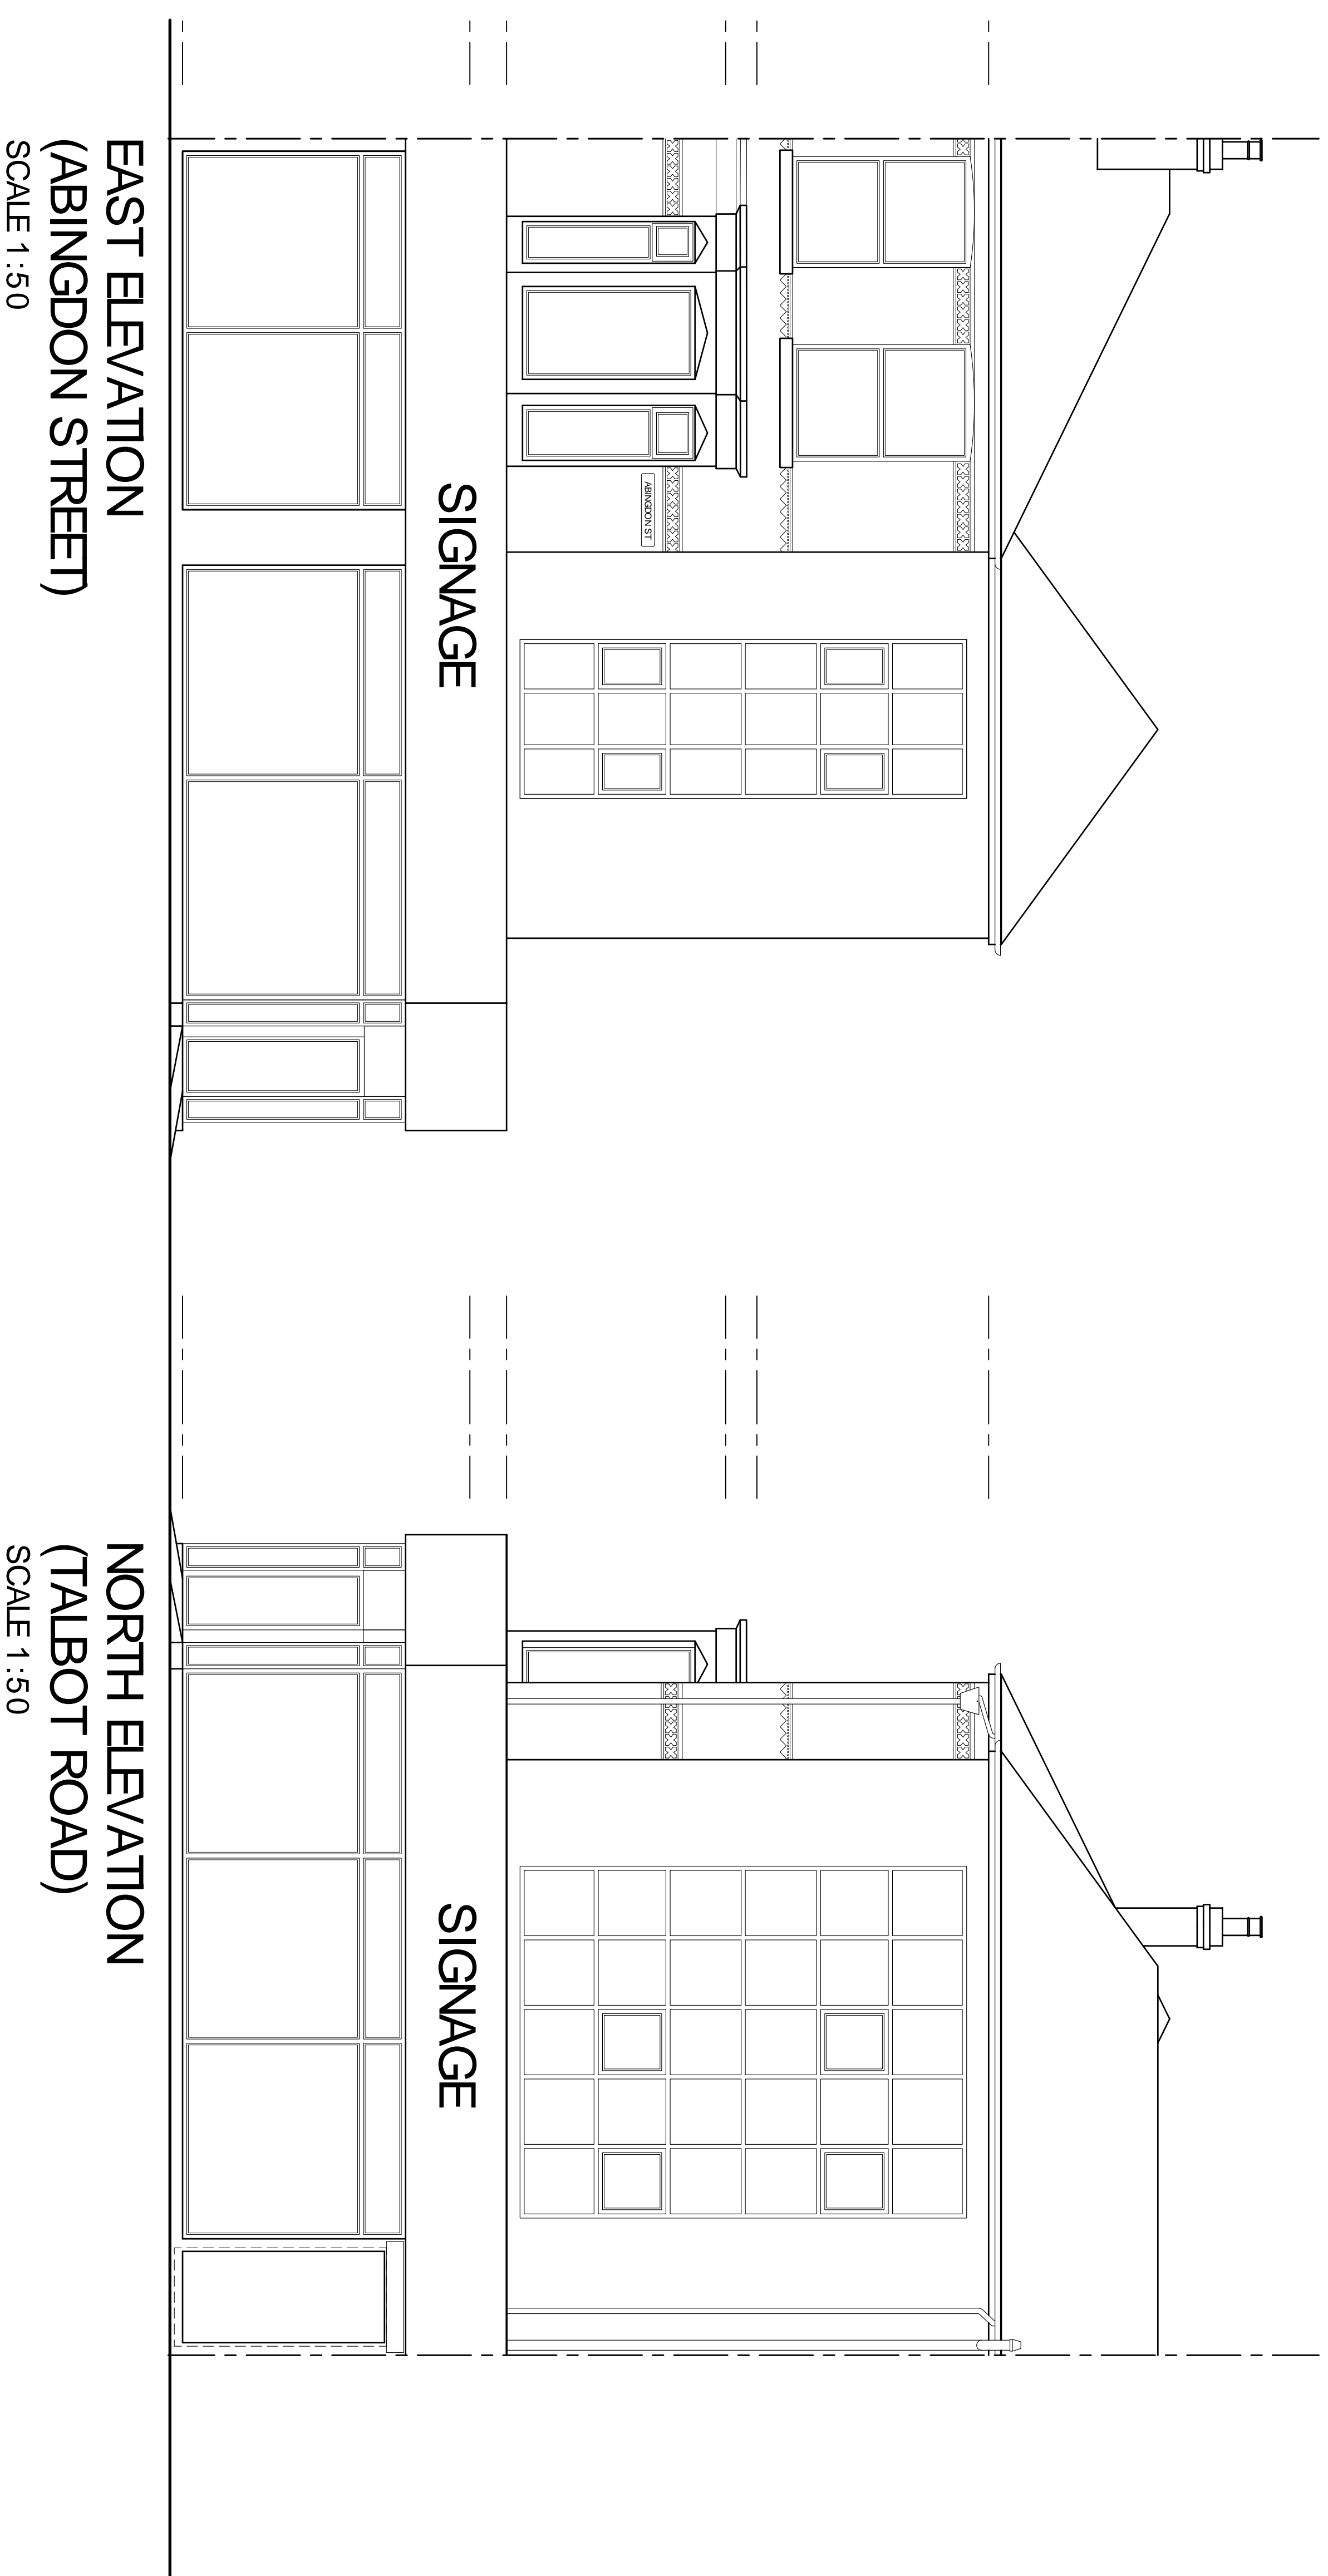

**EAST ELEVATION  
(ABINGDON STREET)**  
SCALE 1:50

**NORTH ELEVATION  
(TALBOT ROAD)**  
SCALE 1:50

**NOTES:**

1. ALL DIMENSIONS ARE IN MILLIMETERS.
2. DO NOT SCALE FROM THIS DRAWING.
3. THIS DRAWING IS TO BE READ IN CONJUNCTION WITH ALL OTHER RELATED DRAWINGS AND DOCUMENTS. THE USER SHOULD CONSULT THE DRAWING LIST FOR A FULL LIST OF ALL DRAWINGS AND DOCUMENTS.
4. TO COMMENCEMENT OF CONSTRUCTION WORKS.
5. THE ENGINEER/ARCHITECT SHOULD BE CONTACTED IMMEDIATELY IF THE DRAWING IS FOUND TO BE IN CONFLICT WITH ANY OTHER DRAWING OR THE INFORMATION SHOWN ON THE DRAWING.



**Keystone Design  
Associates Ltd.**

Registered Office  
581 Church Street  
Blackpool, Lancashire  
FY1 3BP, 01253 64900  
Fax No. 01253 725901  
Email : [info@keystonedesign.co.uk](mailto:info@keystonedesign.co.uk)

PROJECT ADDRESS  
**59-61 ABINGDON STREET  
BLACKPOOL, LANCASHIRE**

PROJECT TITLE  
**CONVERSION 2 NO FLATS**

DRAWING TITLE  
**EXISTING ELEVATIONS**

Client	Drawn	Checked	Date	Scale
IRMAK SIK	JG		28/06/21	1:50 @A1

DRAWING No. **A021/187/S/02**

THIS DRAWING & CONTENTS ARE THE PROPERTY OF KEYSTONE DESIGN ASSOCIATES LTD. UNAUTHORIZED REPRODUCTION OF THE WHOLE OR ANY PART THEREOF IS PROHIBITED. ANY UNAUTHORIZED REPRODUCTION OR DISTRIBUTION OF THIS DRAWING WILL BE PROSECUTED TO THE FULL EXTENT OF THE LAW.

H:\Documents\Drawings\2021\Wilmington Road 59-61

