



 

Boscawen Road

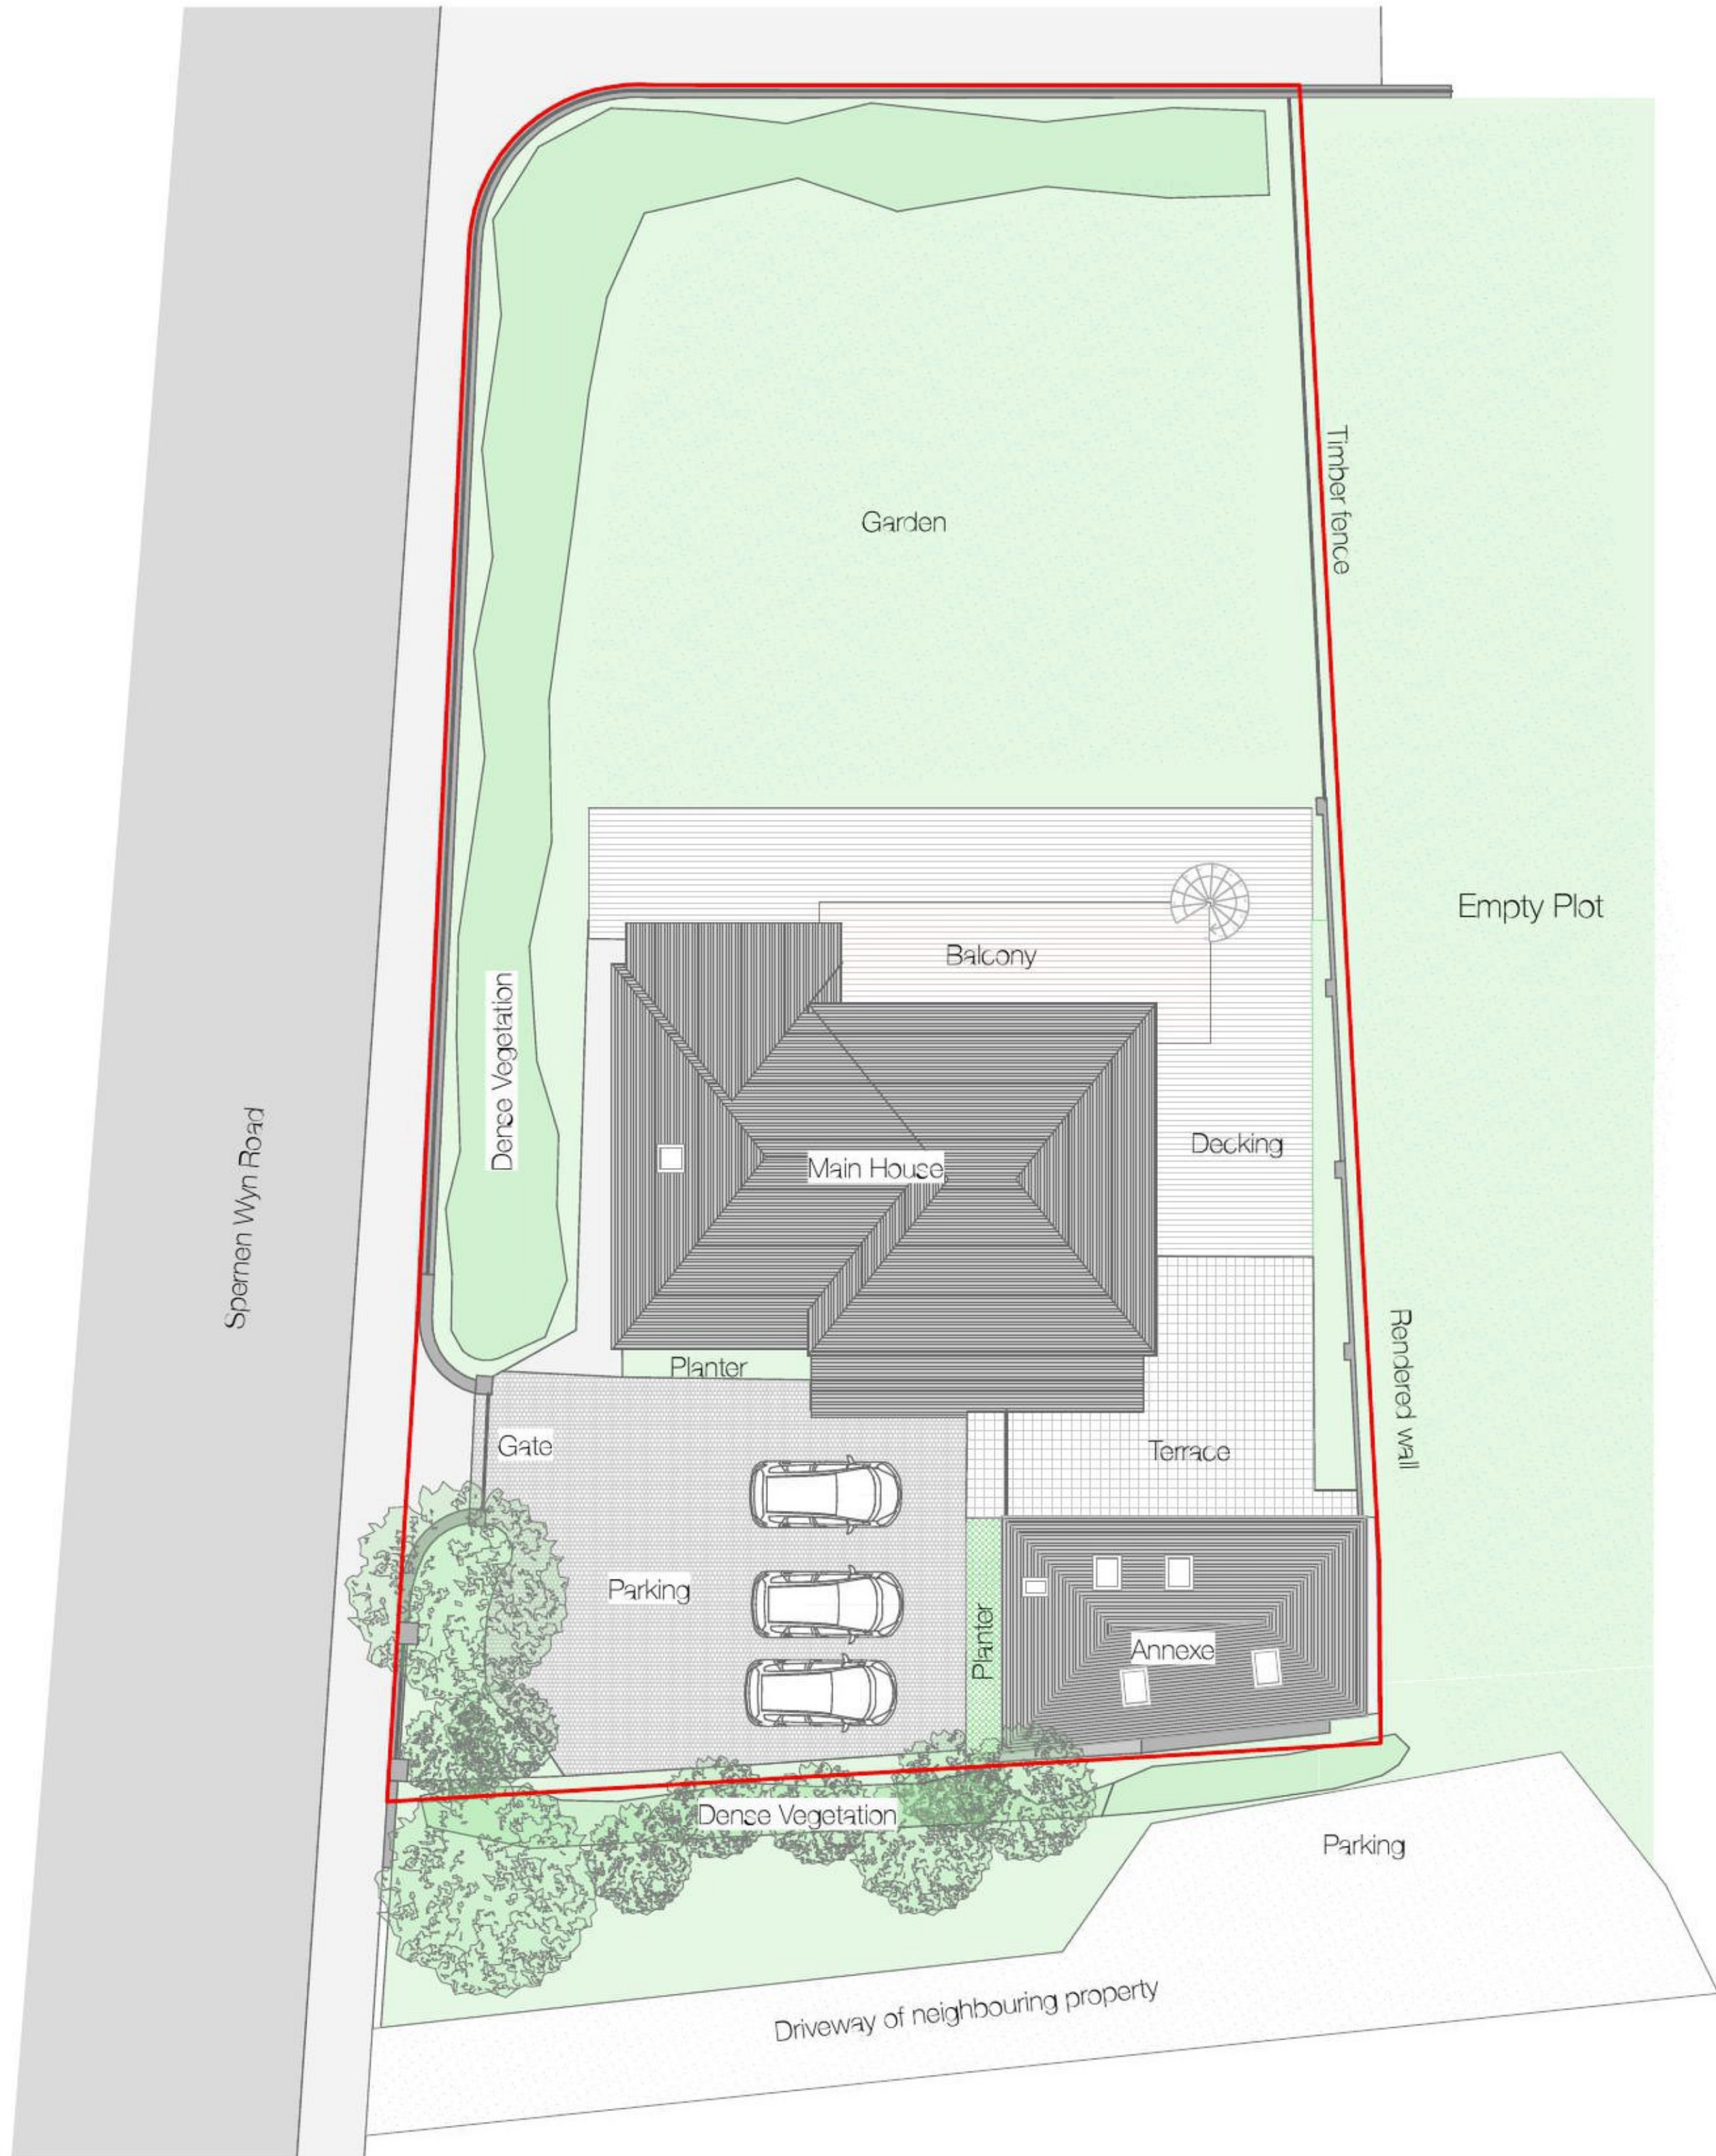

This drawing is copyright to Hormann Architects Limited and any use of the information requires written confirmation. Do not quote for construction purposes from this drawing and all dimensions are to be checked on site and any discrepancy, error or omission is to be reported to the architect. The drawing shall be read in conjunction with all relevant architect and engineer drawings and specifications.

Conversion of a garage into a single storey annexe
 Baythorn, 1 Spennen Wyn Road, Falmouth, Cornwall, TR11 4EH

05-Proposed
 Proposed Site Plan

Planning

1:200



Hormann Architects

Studio
 Vern Creative
 69-71 Kilgrew Street
 Falmouth
 TR11 3FF

Curious . Smart . Creative

RIBA # arb

project no.	drawing no.	date	rev	checked
0200	210	12/07/2021		MH